


REFERENCES

- DEED VOLUMES & PAGES AS SHOWN.
- WYANDOT COUNTY CORNERSTONE RECORDS.
- WYANDOT COUNTY ROAD RECORDS.
- SURVEY VOLUME 5, PAGE 531.
- SURVEY VOLUME C, PAGE 176.
- SURVEY VOLUME 5, PAGE 437.
- SURVEY VOLUME 6, PAGE 279.
- SURVEY VOLUME 5, PAGE 65.
- ORIGINAL GOVERNMENT FIELD NOTES.

SURVEY NUMBER: 0093
 VOLUME: C PAGE: 410
 DATE FILED: 8-24-00
 PARCEL #: 3A-2270-0000

ALL REGIONAL PLANNING
 REQUIREMENTS HAVE BEEN
 APPROVED FOR THIS SURVEY
 APPLICATION # 0052

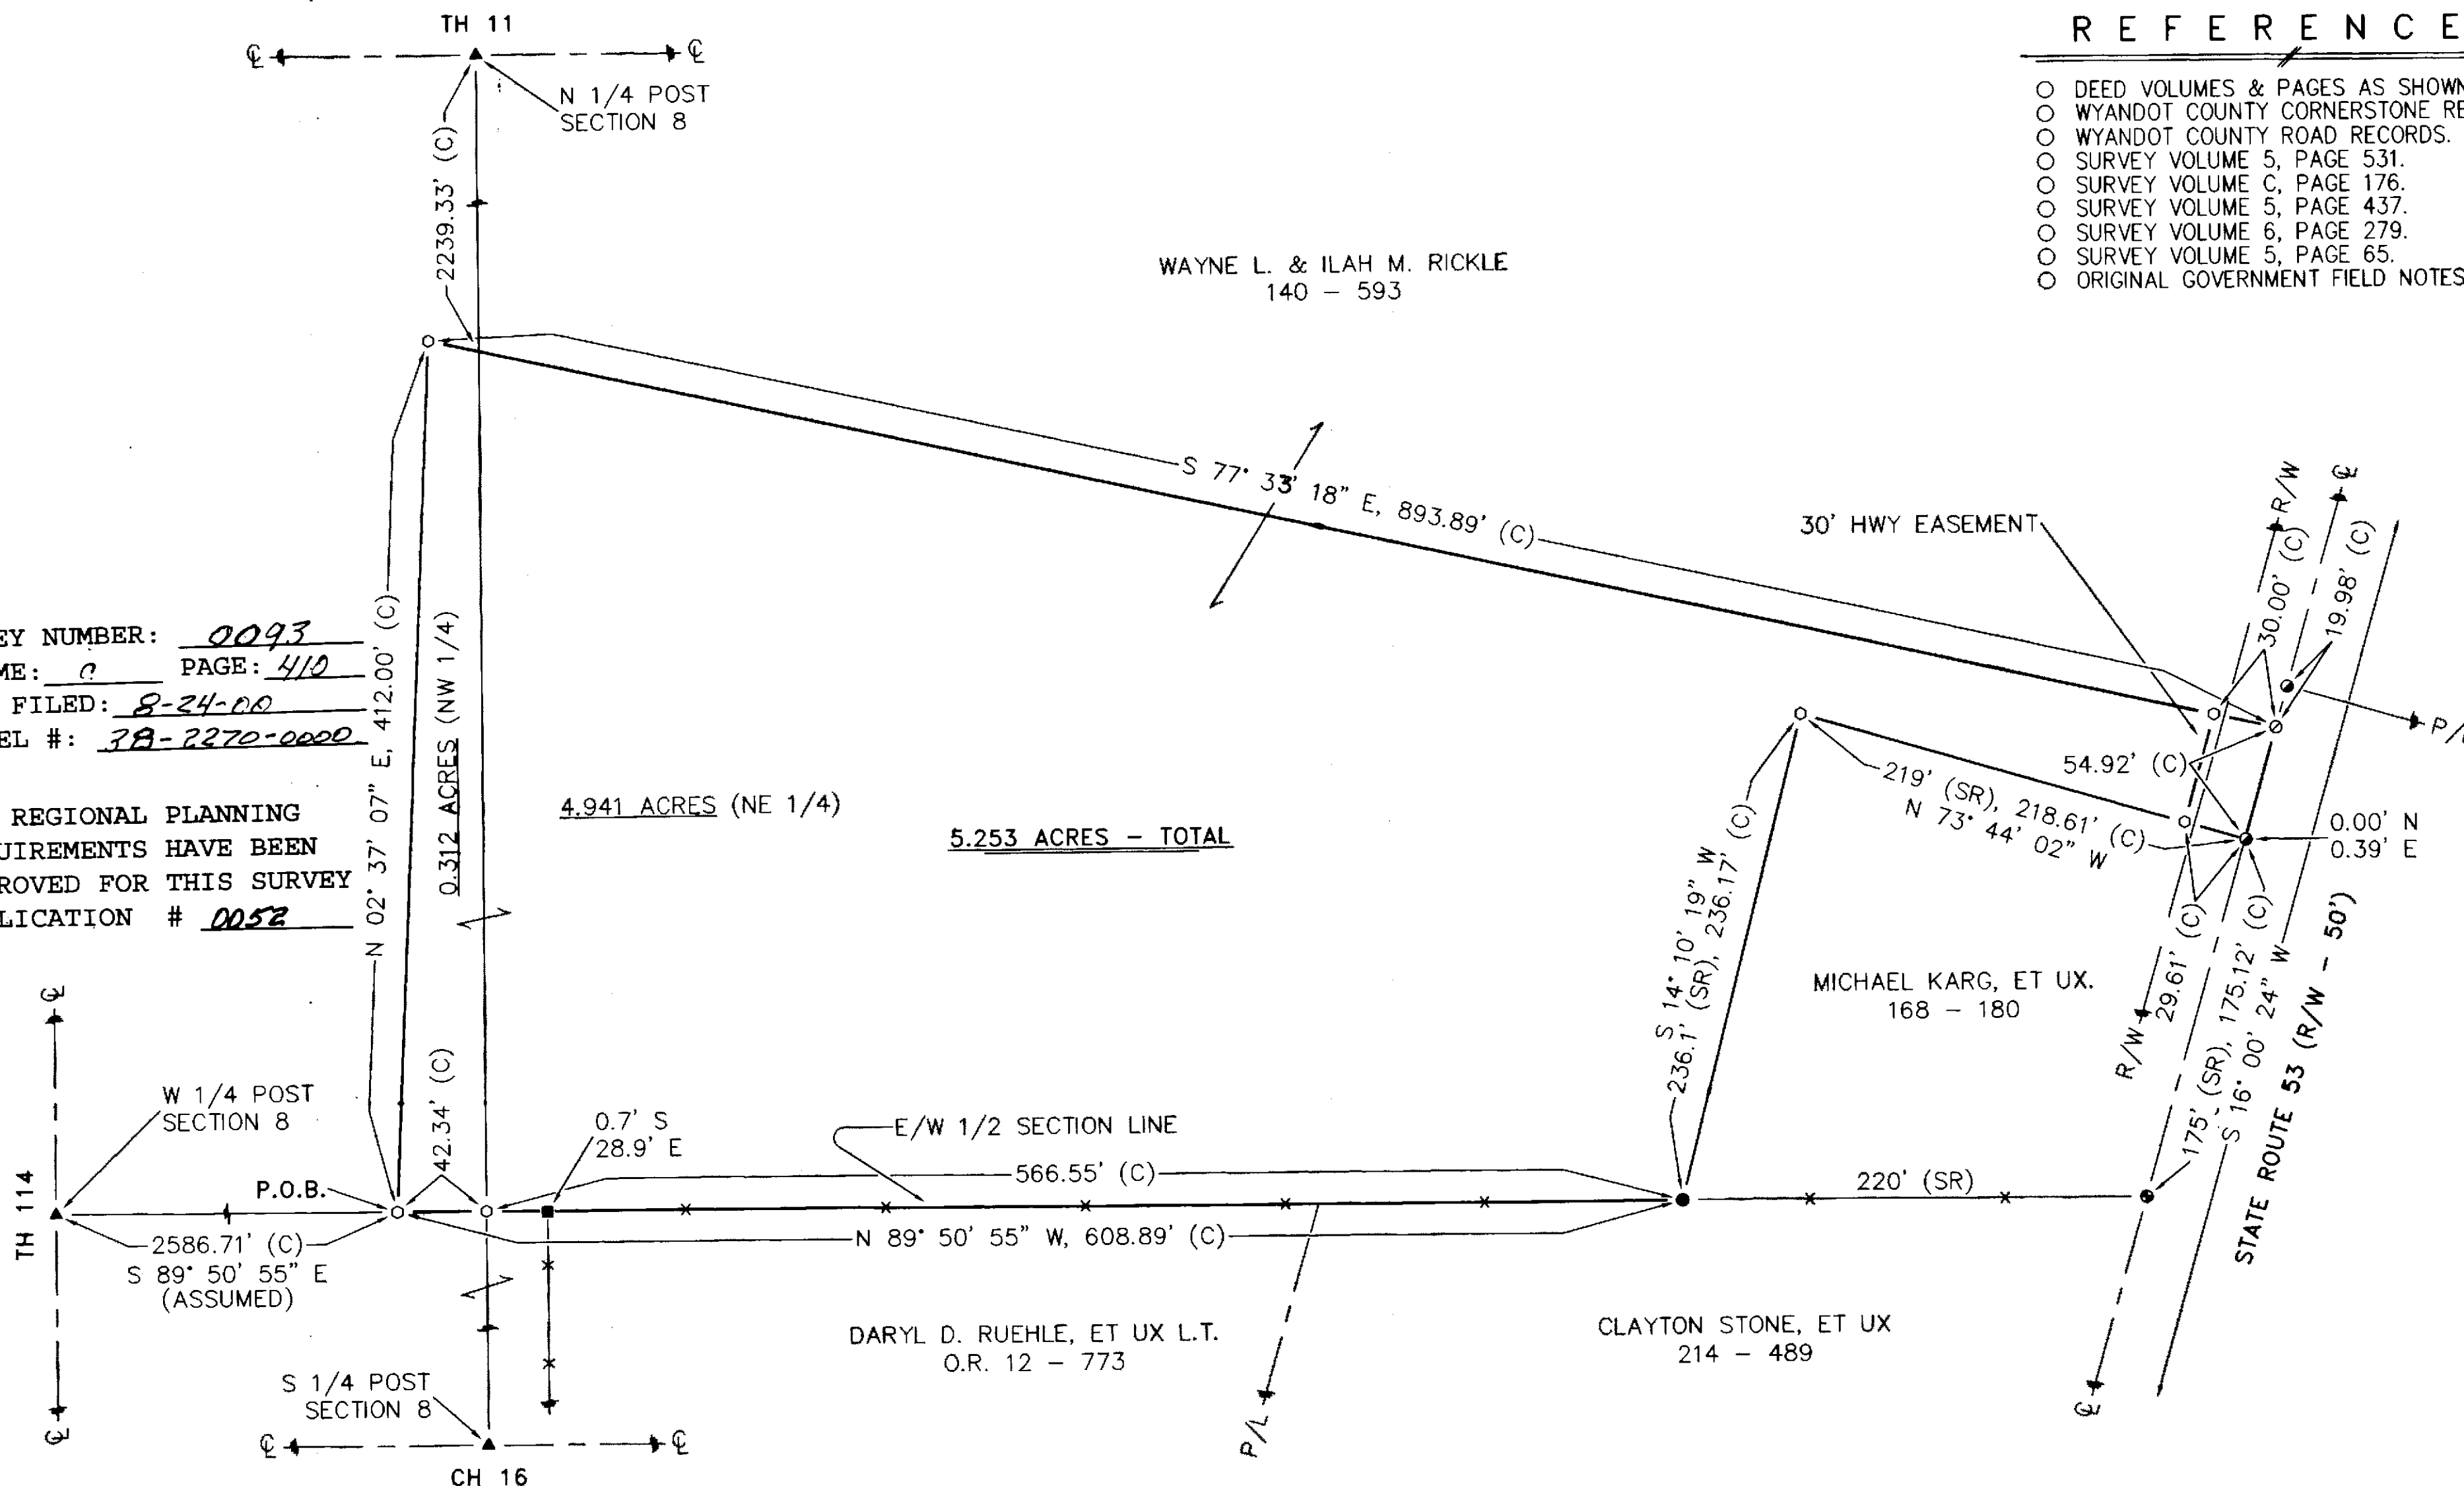

LEGEND

SET FOUND DESCRIPTION

- MONUMENT
- ⊕ RAILROAD SPIKE
- NAIL
- IRON PIPE
- ⊕ DRILL HOLE
- ⊕ 5/8" IRON ROD W/ PERSONALIZED CAP
- IRON ROD
- FENCE POST
- ▲ STONE
- MONUMENT BOX


DESCRIPTION

- ⊗ CONCRETE MONUMENT
- X-X FENCE
- D DEED
- P PLAT
- M MEASURED
- C CALCULATED
- ∅ DIAMETER
- SR SURVEY RECORD
- E/P EDGE OF PAVEMENT
- L.A. R/W LIMITED ACCESS R/W

DESCRIPTION

- ⊗ CONCRETE RIGHT OF WAY MARKER
- P/L PROPERTY LINE
- HOUSE
- GARAGE
- BARN
- SHED
- I STEEL I-BEAM
- ~ WATERWAY/TILE
- ~ SURFACE DRAINAGE

NOTE: THIS SURVEY DOES NOT INCLUDE A TITLE SEARCH. EASEMENTS OR OTHER ENCUMBRANCES ON OR OVER THE LAND ARE NOT SHOWN ON THIS SURVEY. BUILDINGS AND OTHER STRUCTURES ARE NOT TO SCALE. I HEREBY DECLARE THAT I HAVE SURVEYED THE ABOVE DESCRIBED PROPERTY DURING AUGUST 2000. THIS SURVEY IS SUBJECT TO ALL LEGAL HIGHWAYS, EASEMENTS, RESTRICTIONS, LEASES OF RECORD AND OF RECORDS IN RESPECTIVE UTILITY OFFICES. THE BEARINGS REFERRED TO HEREON ARE BASED ON AN ASSUMED MERIDIAN AND ARE ONLY FOR THE PURPOSE OF ANGULAR MEASUREMENT.

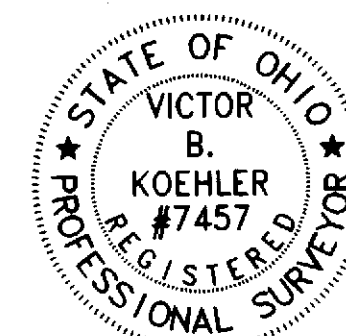

Victor B. Koehler
 VICTOR B. KOEHLER, P.S. NO. 7457

08-22-00
 DATE

DRAWN BY	CHECKED BY	REVISION
FRS	VBK	
08-20-00	08-21-00	

SURVEY FOR: JEFF RICKLE & CINDY GAMBY

LOCATED IN PART OF THE NE & NW
 QUARTERS OF SECTION 8, T-1-S, R-14-E,
 TYMOCHTEE TOWNSHIP, WYANDOT COUNTY, OHIO.

KOEHLER SURVEYING

P.O. BOX 28
 UPPER SANDUSKY, OHIO 43351
 419-294-5388