



LEGEND

- 1/2" Ø PERSONALIZED IRON PIPE SET OR FOUND
- Ø SET 1/2" Ø HEAD P.K. NAIL
- ▲ FOUND STONE AND MONUMENT BOX

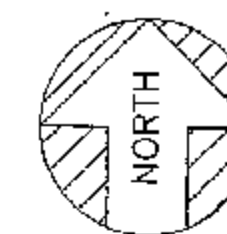


ASSUMED

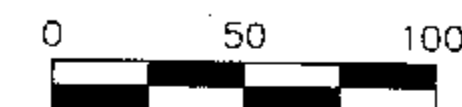

SCALE: 1 INCH = 50 FEET

DEED REF.: VOL. 206, PG. 633

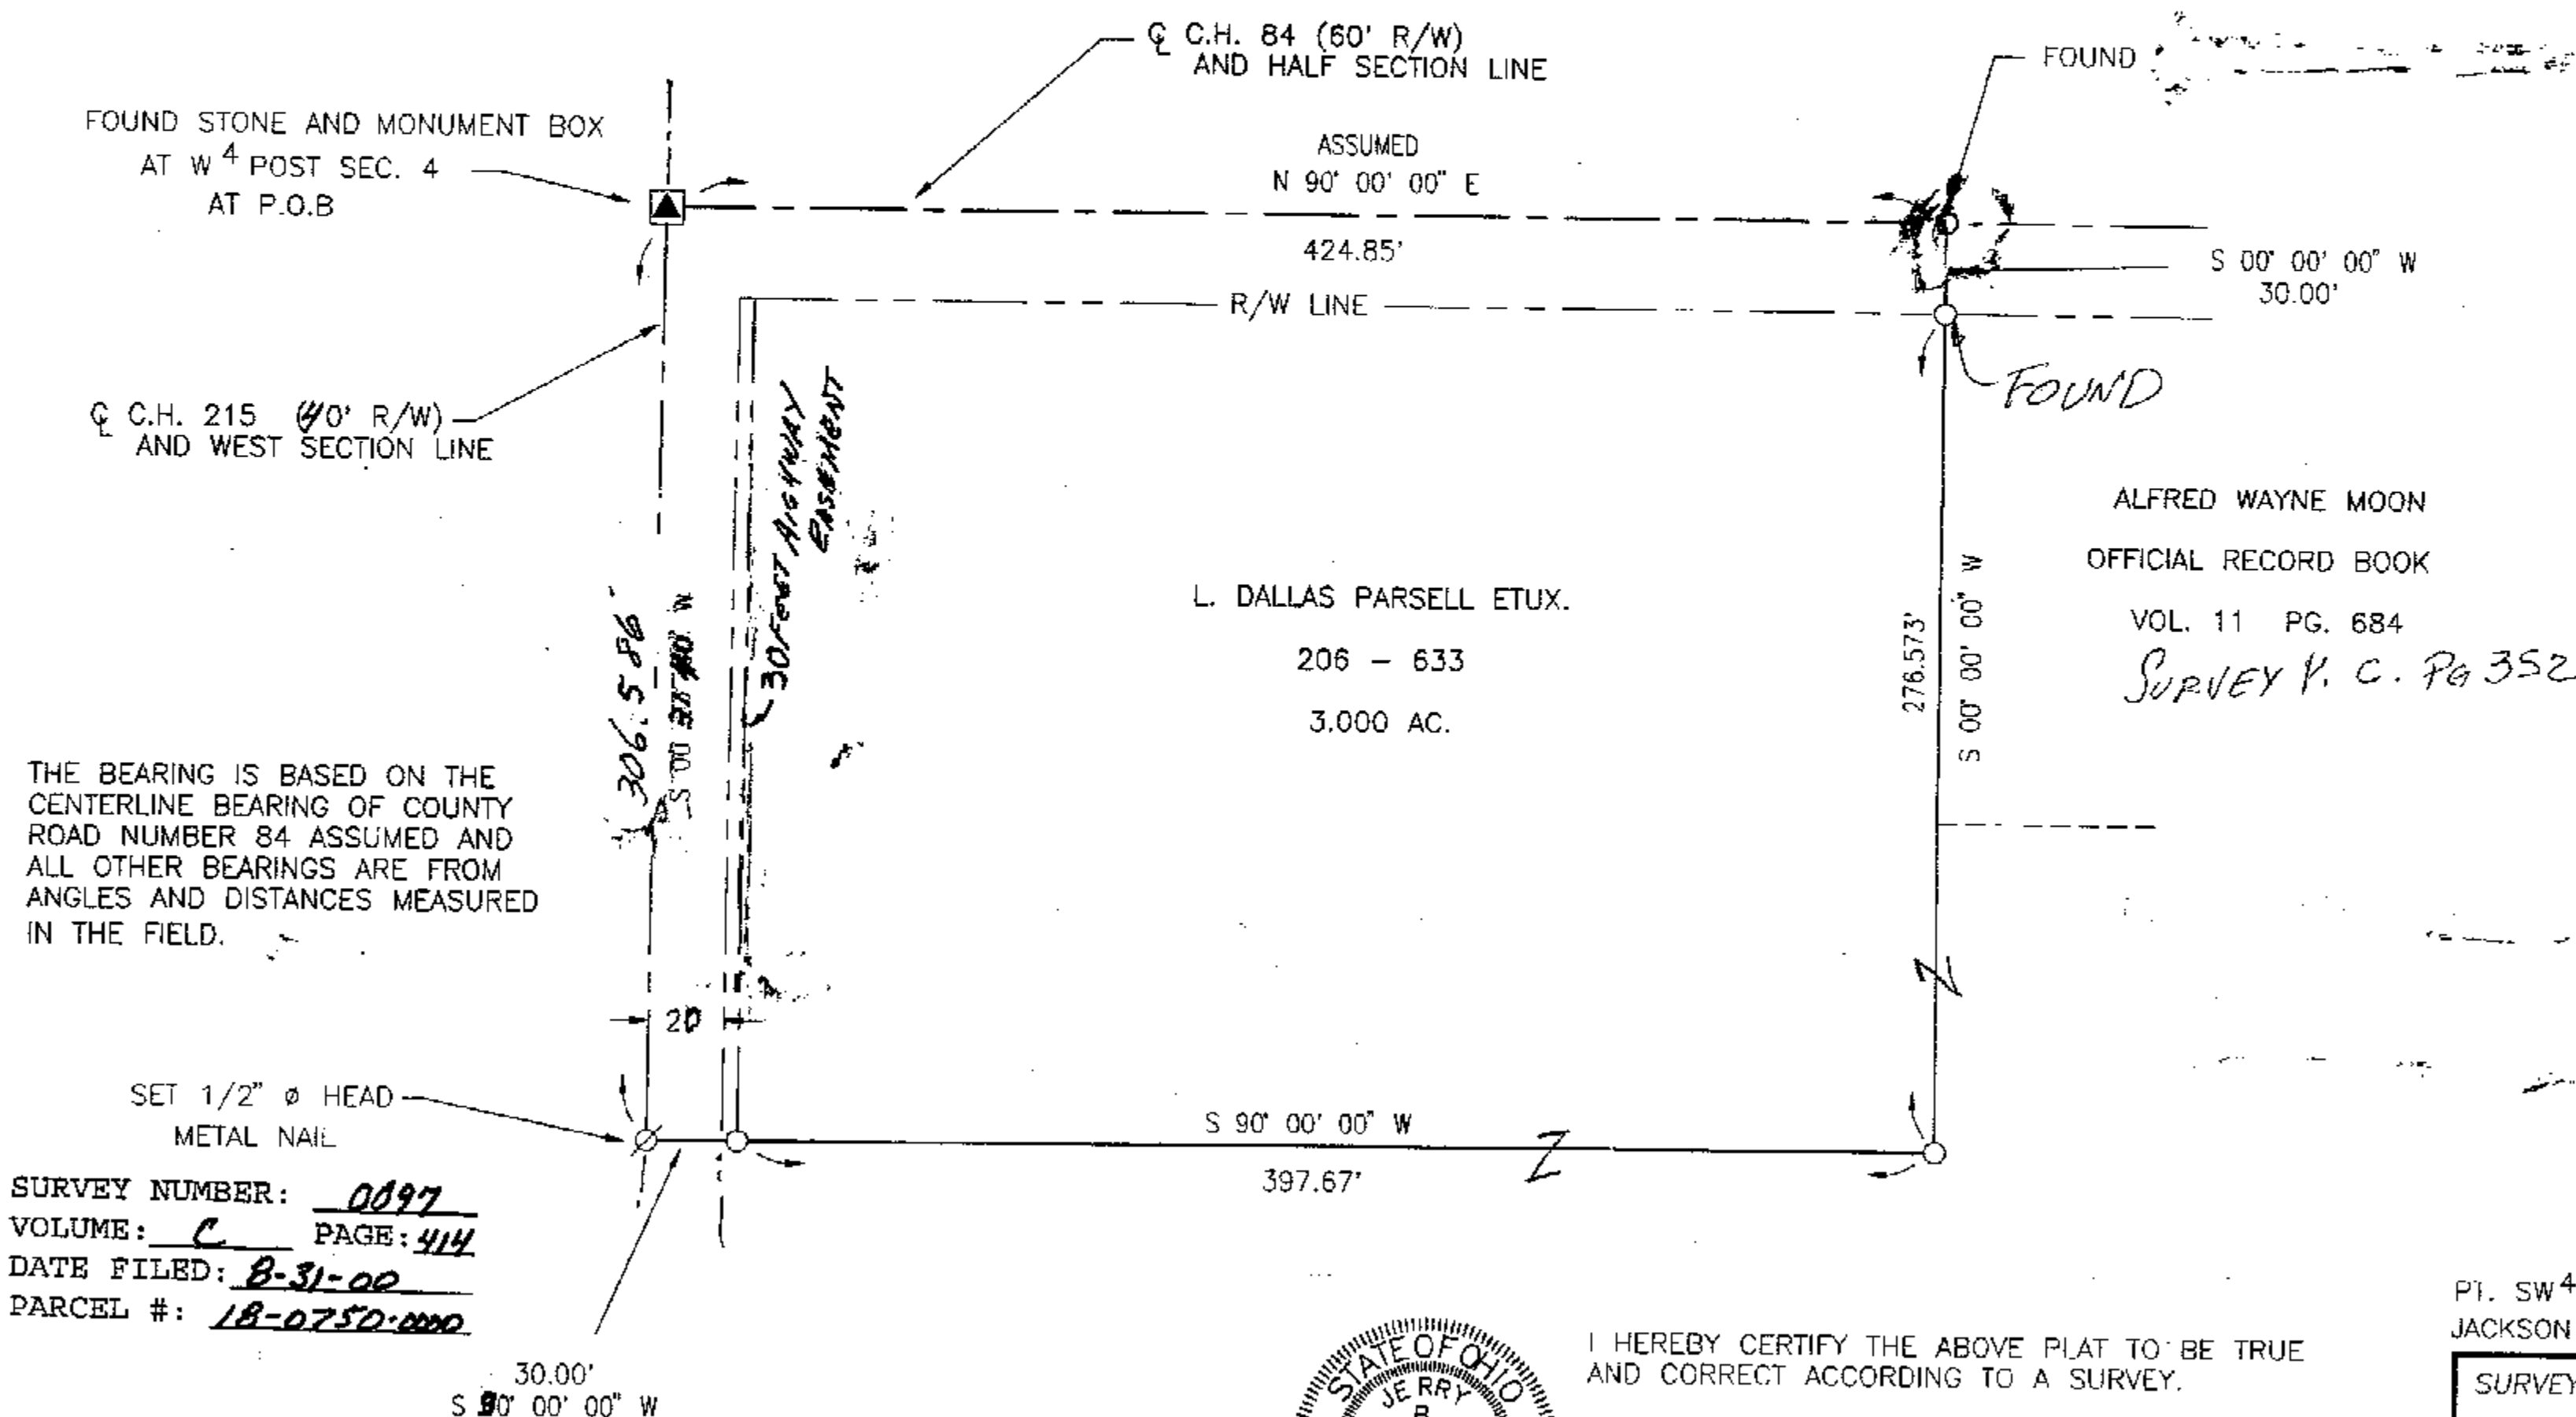

SURVEY NUMBER: 0097
VOLUME: C PAGE: 414
DATE FILED: 8-31-00
PARCEL #: 18-0750-000

ALL REGIONAL PLANNING
REQUIREMENTS HAVE BEEN
APPROVED FOR THIS SURVEY
APPLICATION # 0057



I HEREBY CERTIFY THE ABOVE PLAT TO BE TRUE
AND CORRECT ACCORDING TO A SURVEY.

MADE IN AUGUST 1, 2000
OHIO REGISTERED SURVEYOR NO. 5647
BY Jerry B. Weininger
JERRY B. WEININGER

PT. SW 4 SEC. 4, T. 3 S., R. 12 E.
JACKSON TWP., WYANDOT COUNTY, STATE OF OHIO

SURVEY FOR: L. DALLAS PARSELL

JERRY B. WEININGER, REGISTERED SURVEYOR
6569 C-2 McCUTCHENVILLE, OHIO 44844

DATE: AUGUST 1, 2000 SCALE: 1" = 50'