


LEGEND

- FOUND IRON PIPE
- SET IRON PIN
- ⊗ SET 1/2" Ø HEAD P.K. NAIL
- 1/2" Ø PERSONALIZED IRON PIPE SET
- FOUND RAILROAD SPIKE

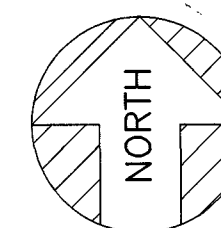

ASSUMED




SCALE: 1 INCH = 50 FEET

DEED REF. : VOL. 207, PG. 107

SURVEY REF.: # 9472


VOL. 9 , PG. 132

THE BASIS OF BEARING IS BASED ON
THE HALF SECTION LINE AND EDNA GREGG
EAST LINE ASSUMED, AND ALL OTHER
BEARINGS ARE FROM ANGLES AND DISTANCES
MEASURED IN THE FIELD.

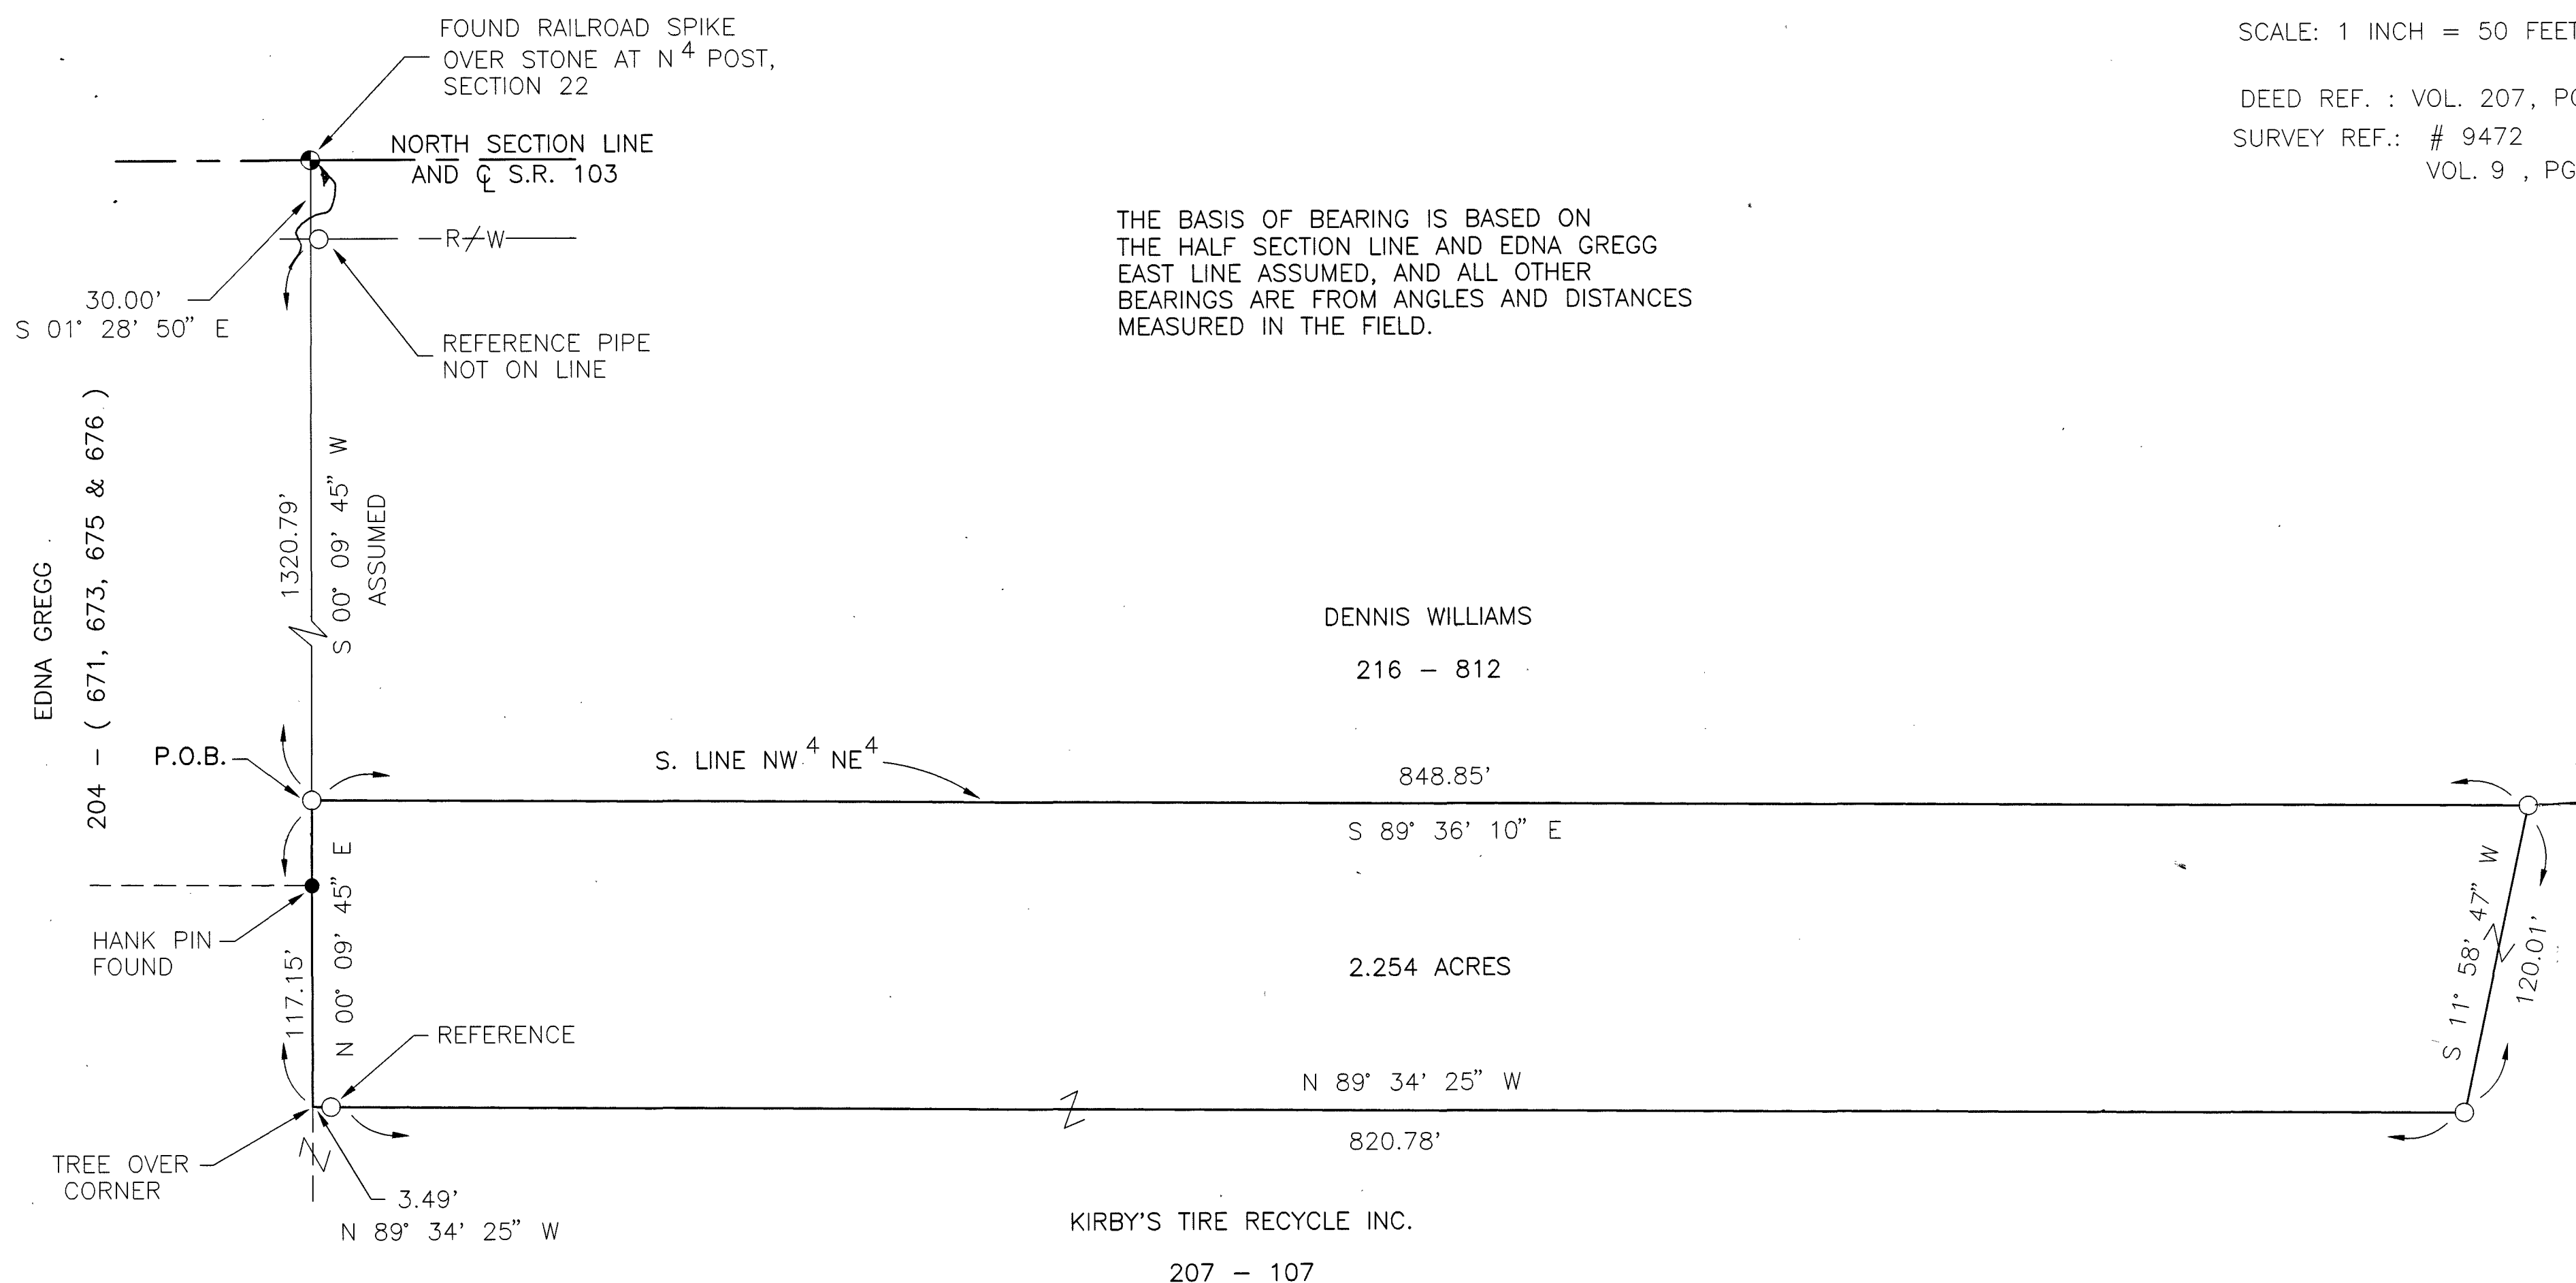

SURVEY NUMBER: 00100
VOLUME: C PAGE: 416
DATE FILED: 9-12-00
PARCEL #: 36-0195-0000

Regional Planning Has Been
Approved For this Survey
See Application #: NA

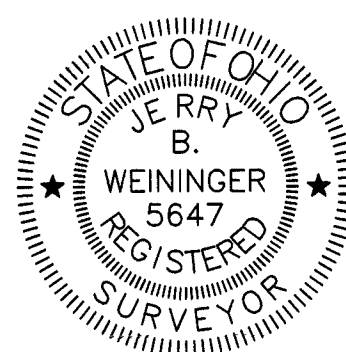

I HEREBY CERTIFY THE ABOVE PLAT TO BE TRUE
AND CORRECT ACCORDING TO A SURVEY.

MADE IN AUGUST 14, 2000
OHIO REGISTERED SURVEYOR NO. 5647

BY Jerry B. Weininger
JERRY B. WEININGER

PT. NE 1/4 SEC. 22 T. 1 S, R 15 E.
TWP. SYCAMORE COUNTY : WYANDOT OHIO

SURVEY FOR: BECKY WILLIAMS

JERRY B. WEININGER, REGISTERED SURVEYOR
6569 C-2 McCUTCHENVILLE, OHIO 44844

DATE: AUGUST 14, 2000 SCALE: 1" = 50'