


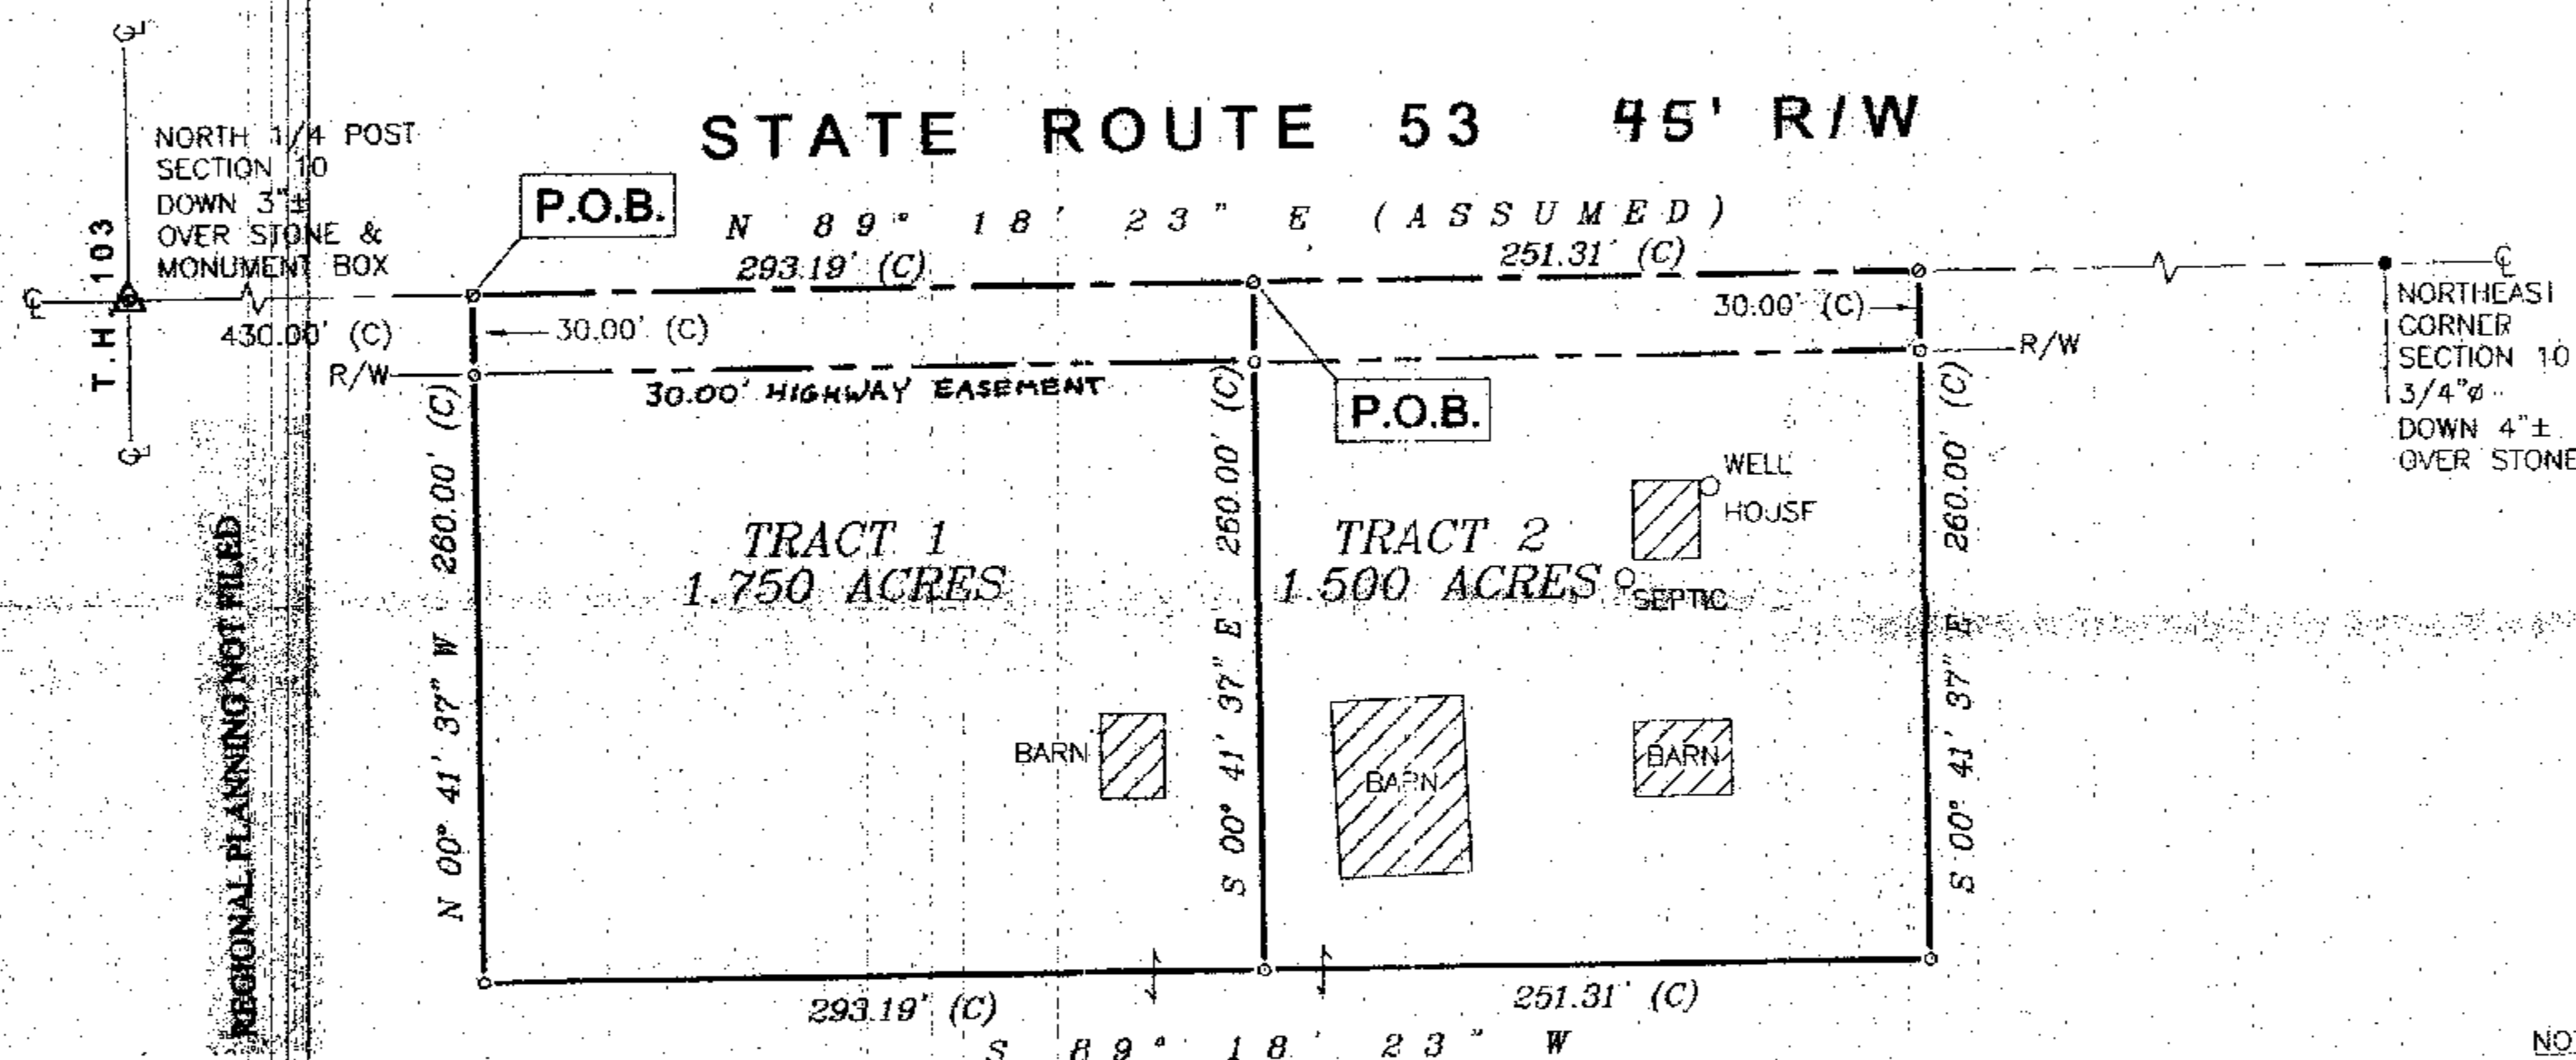

0 60' 120'
SCALE IN FEET

REFERENCES

DEED VOLUME AND PAGE AS SHOWN
WYANDOT COUNTY CORNERSTONE REFERENCES



LEGEND

SET	FOUND	DESCRIPTION
⊗	⊗	CONC. MONUMENT
⊕	⊕	RAILROAD SPIKE
⊙	⊙	NAIL
○	●	IRON ROD
⊙	●	DRILL HOLE
⊙	●	STONE
⊙	●	MONUMENT BOX
⊙	●	IRON PIPE
⊙	●	WOOD POST
(D)		DEED
(P)		PLAT
(M)		MEASURED
(S)		SURVEYED
(C)		CALCULATED

NOTE:
ALL IRON ROD SET ARE 5/8" DIA. x 30" LENGTH WITH PERSONALIZED CAPS (HANK AND ASSOC.) DRIVEN FLUSH.

SURVEYOR'S STATEMENT

I HEREBY DECLARE THAT THE ABOVE PARCEL WAS SURVEYED DURING SEPTEMBER, 2000, PROPERTY LINES SHOWN ARE LOCATED FROM DEEDS ON RECORD AND ARE DEED LINES. BEARINGS ARE ASSUMED FOR ANGULAR MEASUREMENT ONLY. ALL INFORMATION SHOWN IS TRUE AND CORRECT TO THE BEST OF MY KNOWLEDGE AND BELIEF (PER CHAPTER 4733-37 OF THE OHIO REVISED CODE).



James G. Homan, Jr.
JAMES G. HOMAN, JR., P.S. #6972
DATE: 09-09-00

SURVEY NUMBER: 2001217
VOLUME: C **PAGE:** 4/21
DATE FILED: 9-28-00
PARCEL #: 20-21nd-0000

ALL REGIONAL PLANNING REQUIREMENTS HAVE BEEN APPROVED FOR THIS SURVEY APPLICATION #

ACREAGE SUMMARY
 ORIGINAL TRACT 80.000 ACRES
 TRACT 1 1.750 ACRES
 TRACT 2 1.500 ACRES
 REMAINING TRACT 77.750 ACRES

LOUIS SCHOENBERGER
D.V. 143, PG. 212

JOB NO. 2001.217	SURVEY FOR: LOUIS SCHOENBERGER LOCATED IN THE NORTHEAST QUARTER OF SECTION 10, MIFFLIN TOWNSHIP, TOWNSHIP 3 SOUTH, RANGE 13 EAST, WYANDOT COUNTY, OHIO.	DRAWN BY: LGS	CHECKED BY: JGH	REVISIONS: