



SURVEY NUMBER: 00110
VOLUME: C PAGE: 422
DATE FILED: 10-3-00
PARCEL #: 10-7790-0000
10-7800-0000

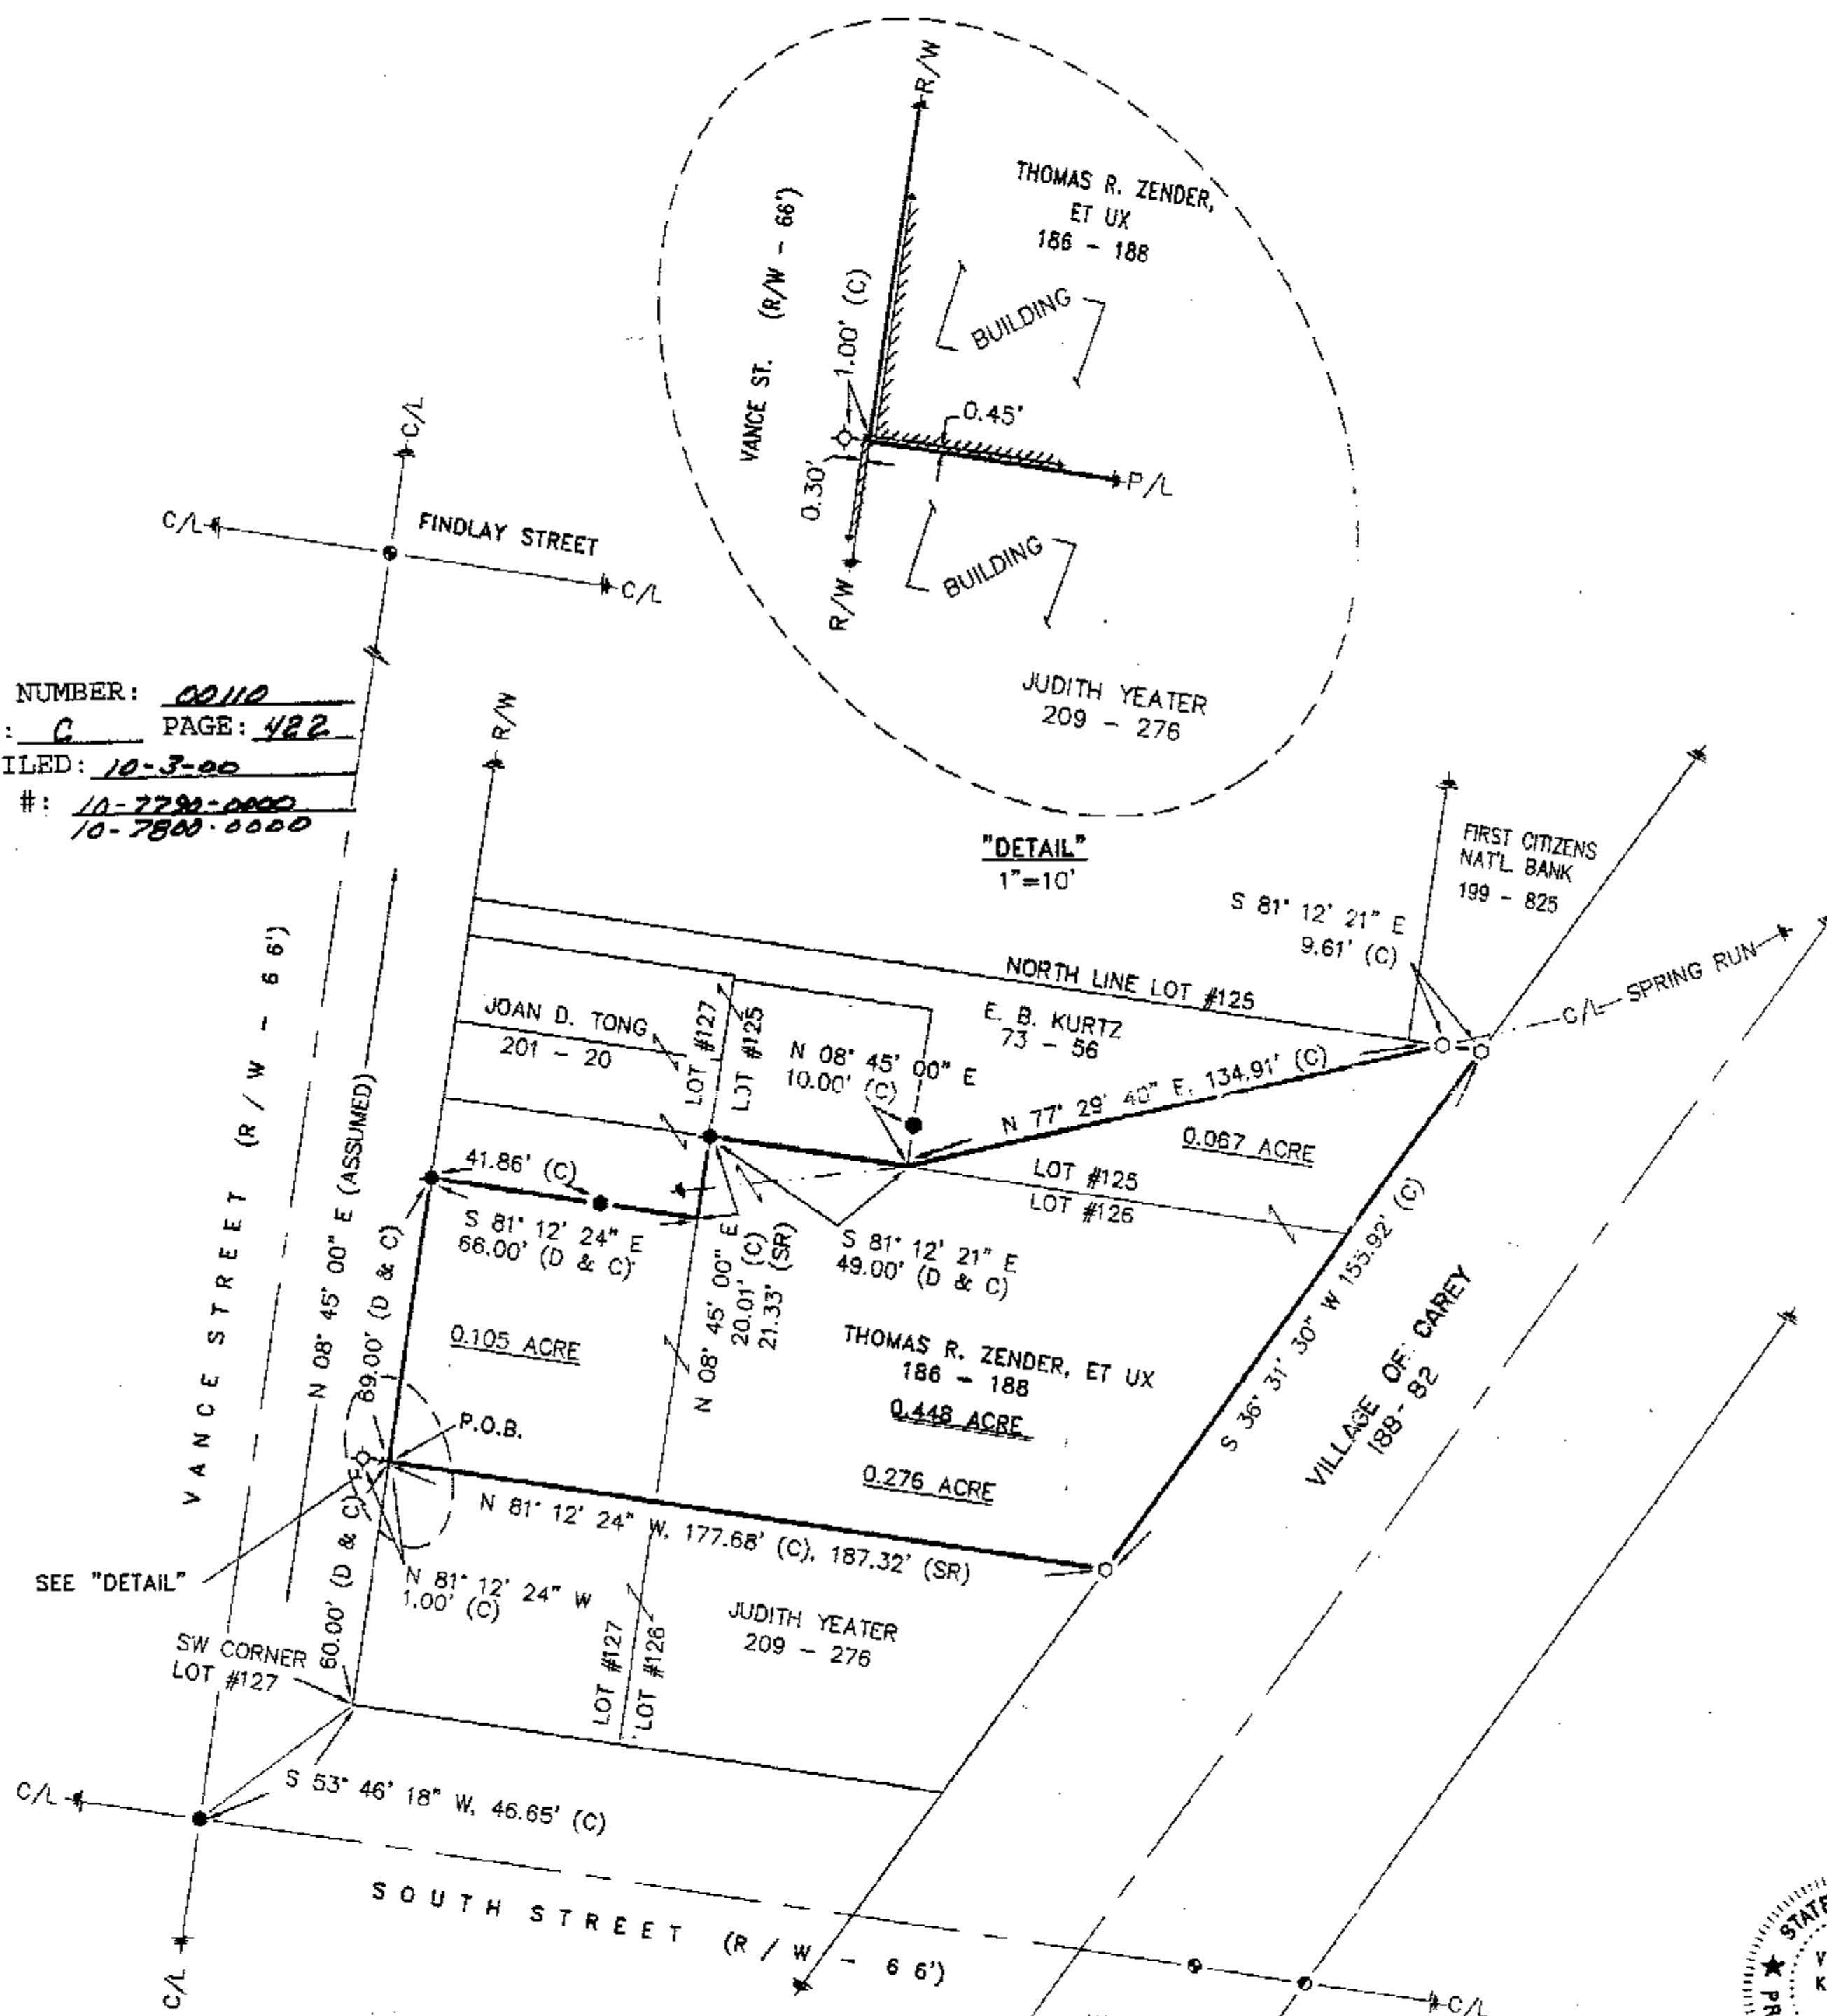

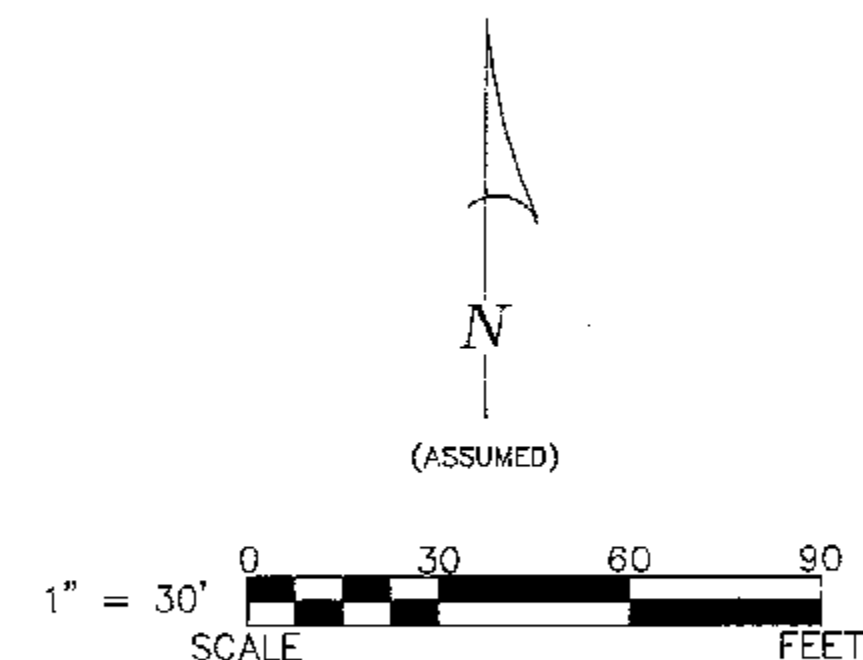













ALL REGIONAL PLANNING
REQUIREMENTS HAVE BEEN
APPROVED FOR THIS SURVEY
APPLICATION # *NA*



REFERENCES:

- DEED VOLUMES AND PAGES AS SHOWN.
- RESPECTIVE RAILROAD RIGHT-OF-WAY PLANS
- SURVEY VOLUME 6, PAGE 100.
- SURVEY VOLUME 8, PAGE 70.
- SURVEY VOLUME 5, PAGE 429.
- SURVEY VOLUME 4, PAGE 101.
- SURVEY VOLUME 7, PAGE 29.

LEGEND:

SET	SYMBOL	DESCRIPTION
		MONUMENT
		RAILROAD SPIKE
		NAIL
		IRON PIPE
		DRILL HOLE
		5/8"Ø IRON ROD WITH PERSONALIZED CAP
		IRON ROD
		STONE
		MONUMENT BOX
	D	DEED
	P	PLAT
	M	MEASURED
	C	CALCULATED
	Ø	DIAMETER
	SR	SURVEY RECORD
		HOUSE
		GARAGE
		BARN
		SHED
		FENCE
	C/L	CENTERLINE
	R/W	RIGHT-OF-WAY
	P/L	PROPERTY LINE

NOTE: THIS SURVEY DOES NOT INCLUDE A TITLE SEARCH.
EASEMENTS OR OTHER ENCUMBRANCES ON OR
OVER THE LAND ARE NOT SHOWN ON THIS SURVEY.

I HEREBY DECLARE THAT I HAVE SURVEYED THE ABOVE DESCRIBED PROPERTY DURING SEPTEMBER, 2000. THIS SURVEY IS SUBJECT TO ALL LEGAL HIGHWAYS, EASEMENTS, RESTRICTIONS, LEASES OF RECORD AND OF RECORDS IN RESPECTIVE UTILITY OFFICES. THE BEARINGS REFERRED TO HEREON ARE BASED ON AN ASSUMED MERIDIAN AND ARE ONLY FOR THE PURPOSE OF ANGULAR MEASUREMENT.



VICTOR B. KOEHLER, P.S. NO. 7457

09-27-00
DATE

SURVEY FOR: THOMAS AND ILENE ZENDER

BEING A PARCEL OF LAND SITUATED IN PART OF
THE ORIGINAL FLAT OF THE VILLAGE OF CAREY,
WYANDOT COUNTY, OHIO.

DRAWN:	CHECKED:	REVISIONS:
--------	----------	------------

1

00150-S

P. O. BOX 28
UPPER SANDUSKY, OHIO 43351
419-294-5388