


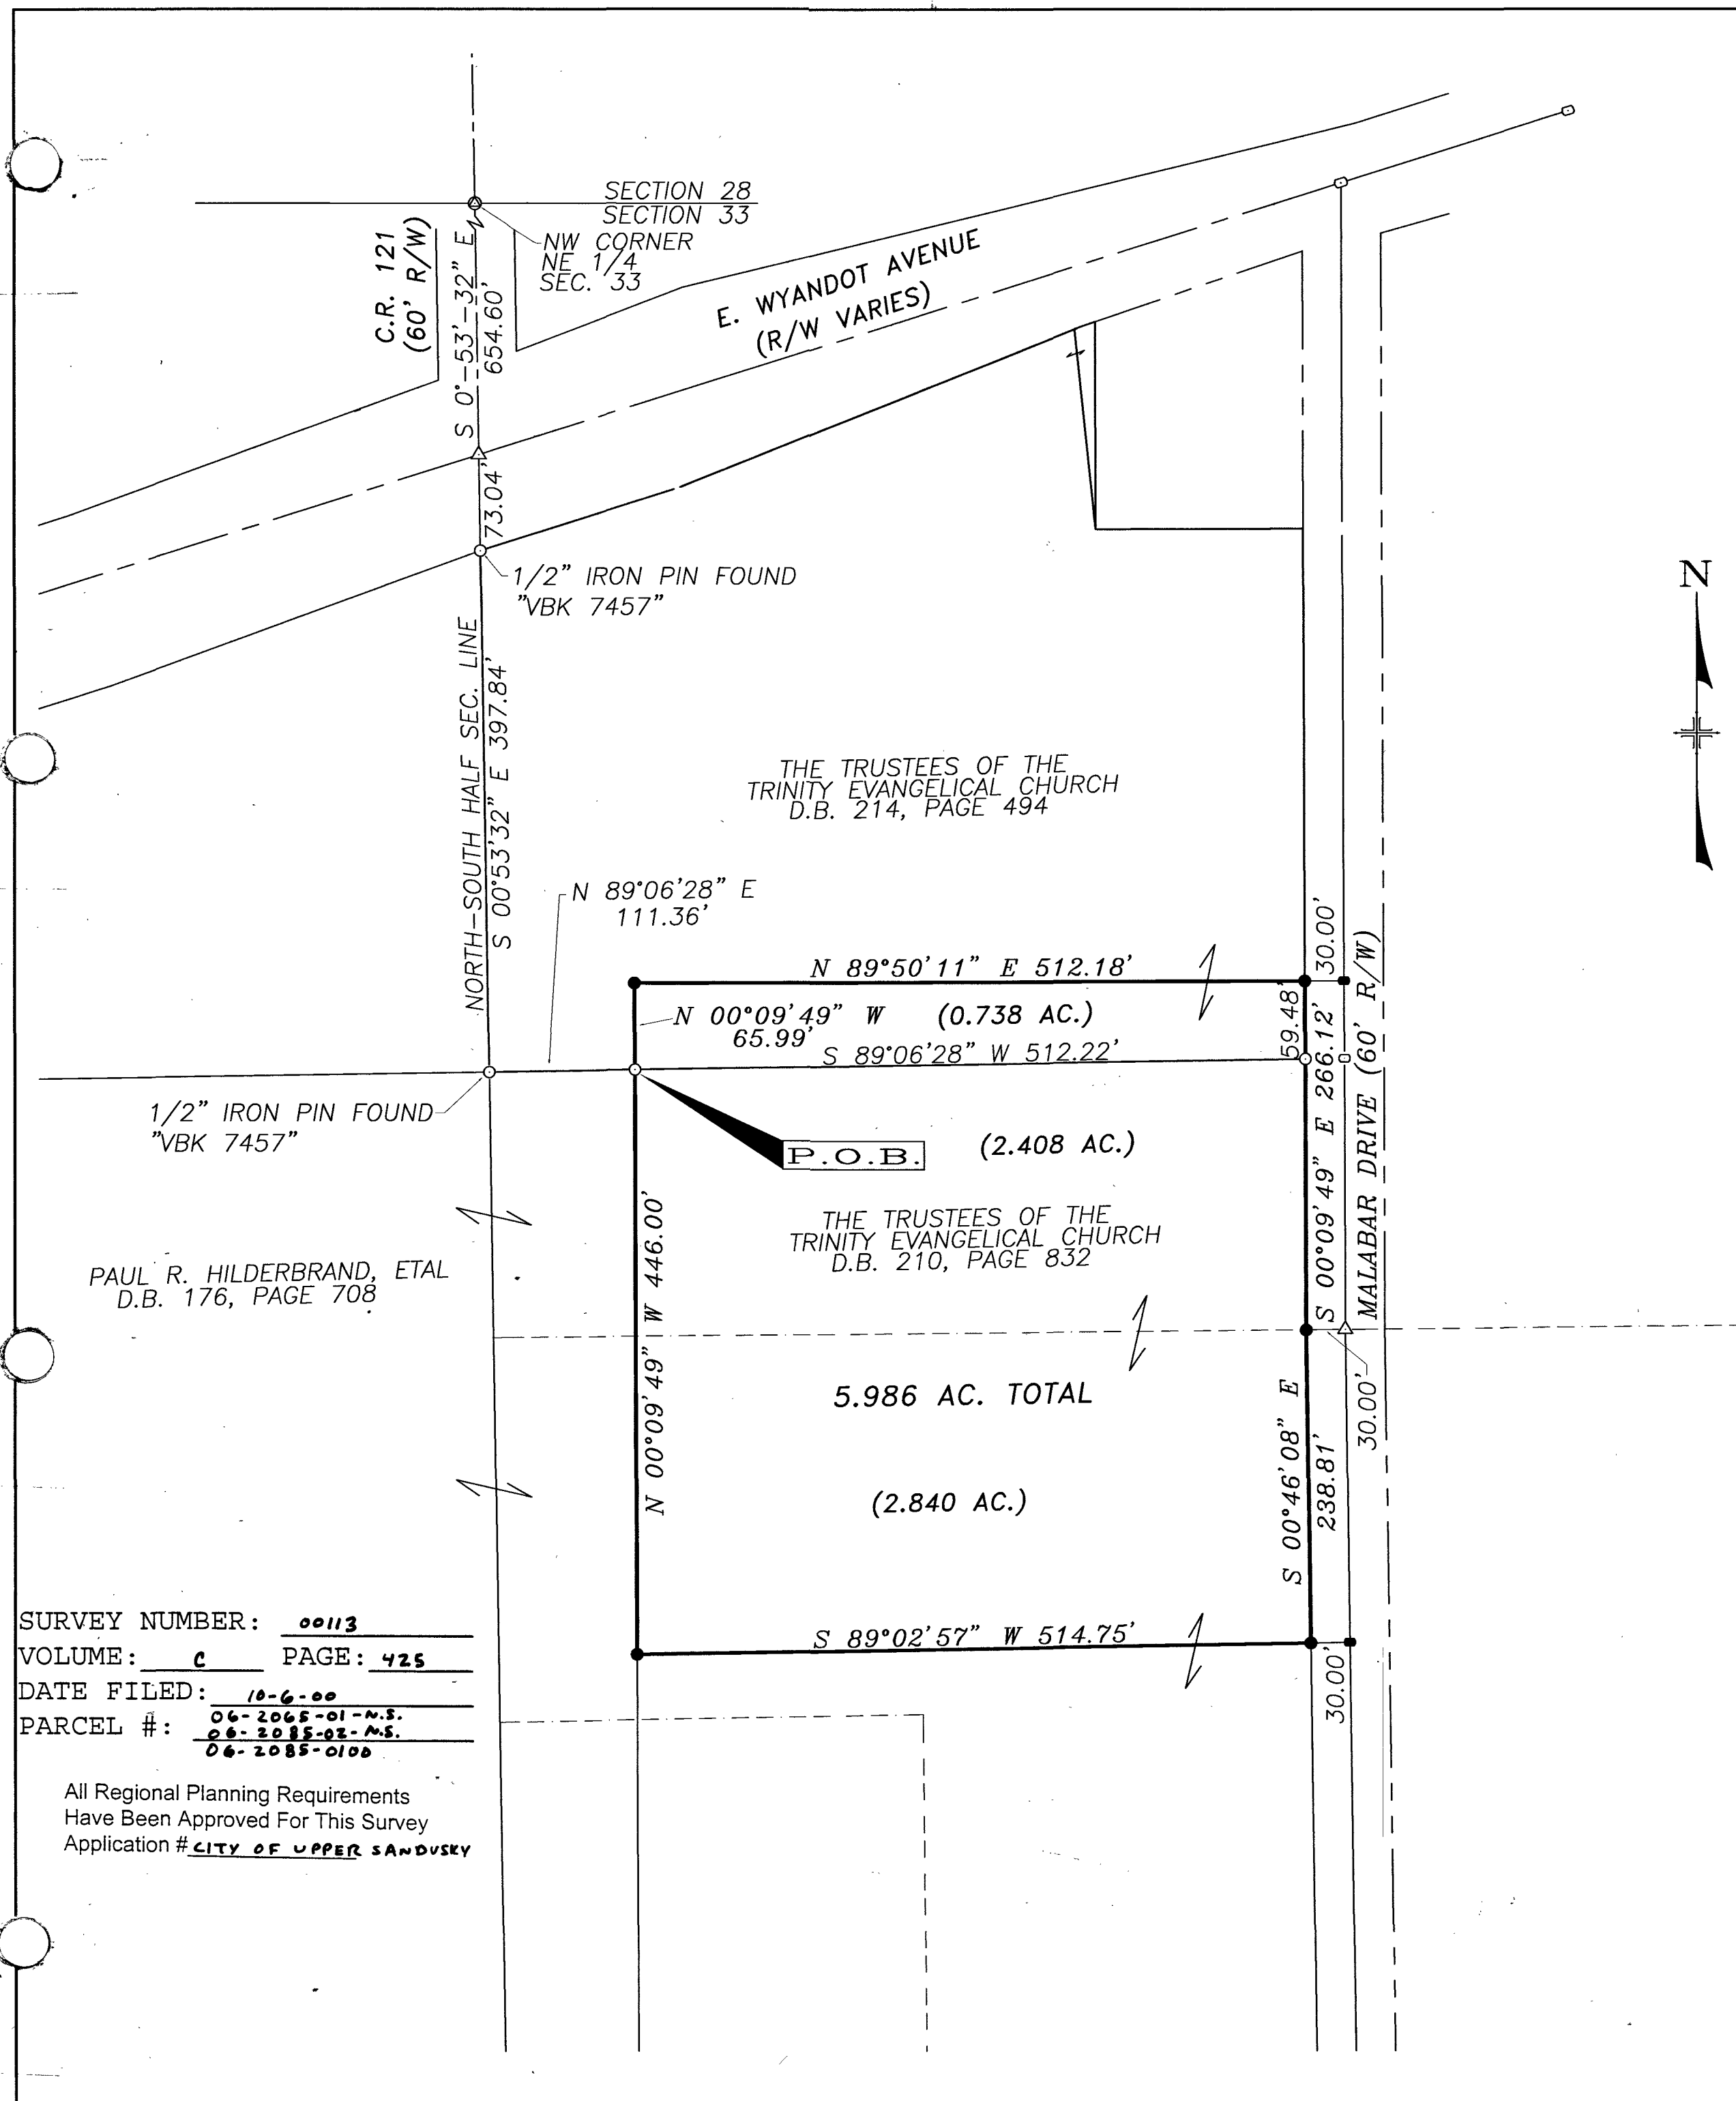

DESCRIPTION

SITUATED IN THE STATE OF OHIO, COUNTY OF WYANDOT, CITY OF UPPER SANDUSKY, BEING A PART OF THE NORTHEAST QUARTER OF SECTION 33, TOWNSHIP 2 SOUTH, RANGE 14 EAST.

REFERENCE

P.B. 1, PG. 99
P.B. 4, PG. 76
S.B. 3, PG. 228
S.B. 4, PG. 10
S.B. 4, PG. 100
VOLUME 8, PG. 247
VOLUME C, PG. 144
ROAD DEDICATION VOLUME 4, PG. 113
WYANDOT CO. CORNERSTONE RECORDS
DEED BOOK & PAGES AS SHOWN HEREIN
SURVEY VOL. C, PAGE 108

0 100 200
SCALE 1" = 100'

ACREAGE SUMMARY

06-2085-0200	0.738 ACRES
06-2085-0100	2.408 ACRES
06-2065-0100	2.840 ACRES
TOTAL	5.986 ACRES

LEGEND

- IRON PIN SET
- IRON PIN FOUND
- △ RAILROAD SPIKE FOUND
- ⊗ RAILROAD SPIKE OVER MONUMENT BOX FOUND
- PK NAIL SET
- PK NAIL FOUND


NOTES

- ALL IRON PINS SET OR FOUND ARE 5/8" x 30" REINFORCING RODS WITH YELLOW PLASTIC CAPS STAMPED "MAKEEVER AND ASSOC." UNLESS OTHERWISE NOTED.
- BEARINGS SHOWN HEREON ARE TO AN ASSUMED AZIMUTH AND ARE USED TO DENOTE ANGLES ONLY.

SURVEYOR'S STATEMENT

WE HEREBY STATE TO TRINITY EVANGELICAL THAT THE DRAWING HEREIN IS REPRESENTATIVE OF AN ACUTAL SURVEY PERFORMED IN OCTOBER, 2000, BY MYSELF OR UNDER MY DIRECT SUPERVISION AND THAT THE INFORMATION IS TRUE AND CORRECT TO THE BEST OF MY KNOWLEDGE AND BELIEF.

Robert Lyn Makeever
ROBERT LYN MAKEEVER, P.E., P.S.
PROFESSIONAL SURVEYOR NO. 6828
DATE: 10-6-00

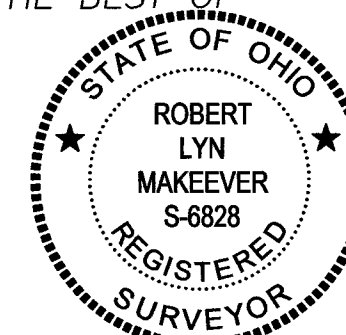

S:\98\048\048003.DWG

Makeever

& Associates, Inc.

ENGINEERS * SURVEYORS
Phone: (419) 562-7757
Fax: (419) 562-4717

ASSISTANTS:
BRETT DEBEN
SCOTT ROWE
DRAWN BY: BRT
FILE: 98-048

PLAT OF SURVEY FOR:

TRINITY EVANGELICAL