
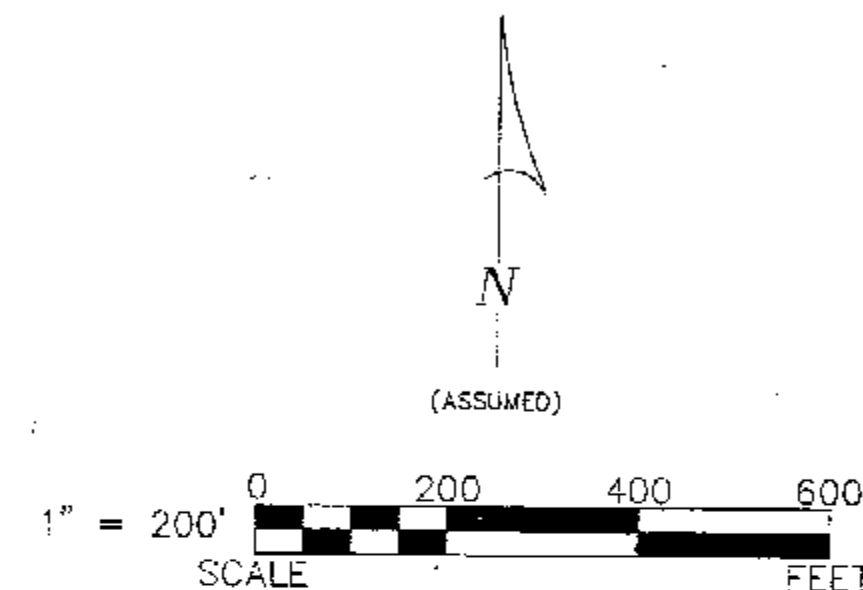


REGIONAL PLANNING NOTIFIED TOWNSHIP HIGHWAY 88 (R/W - 40')

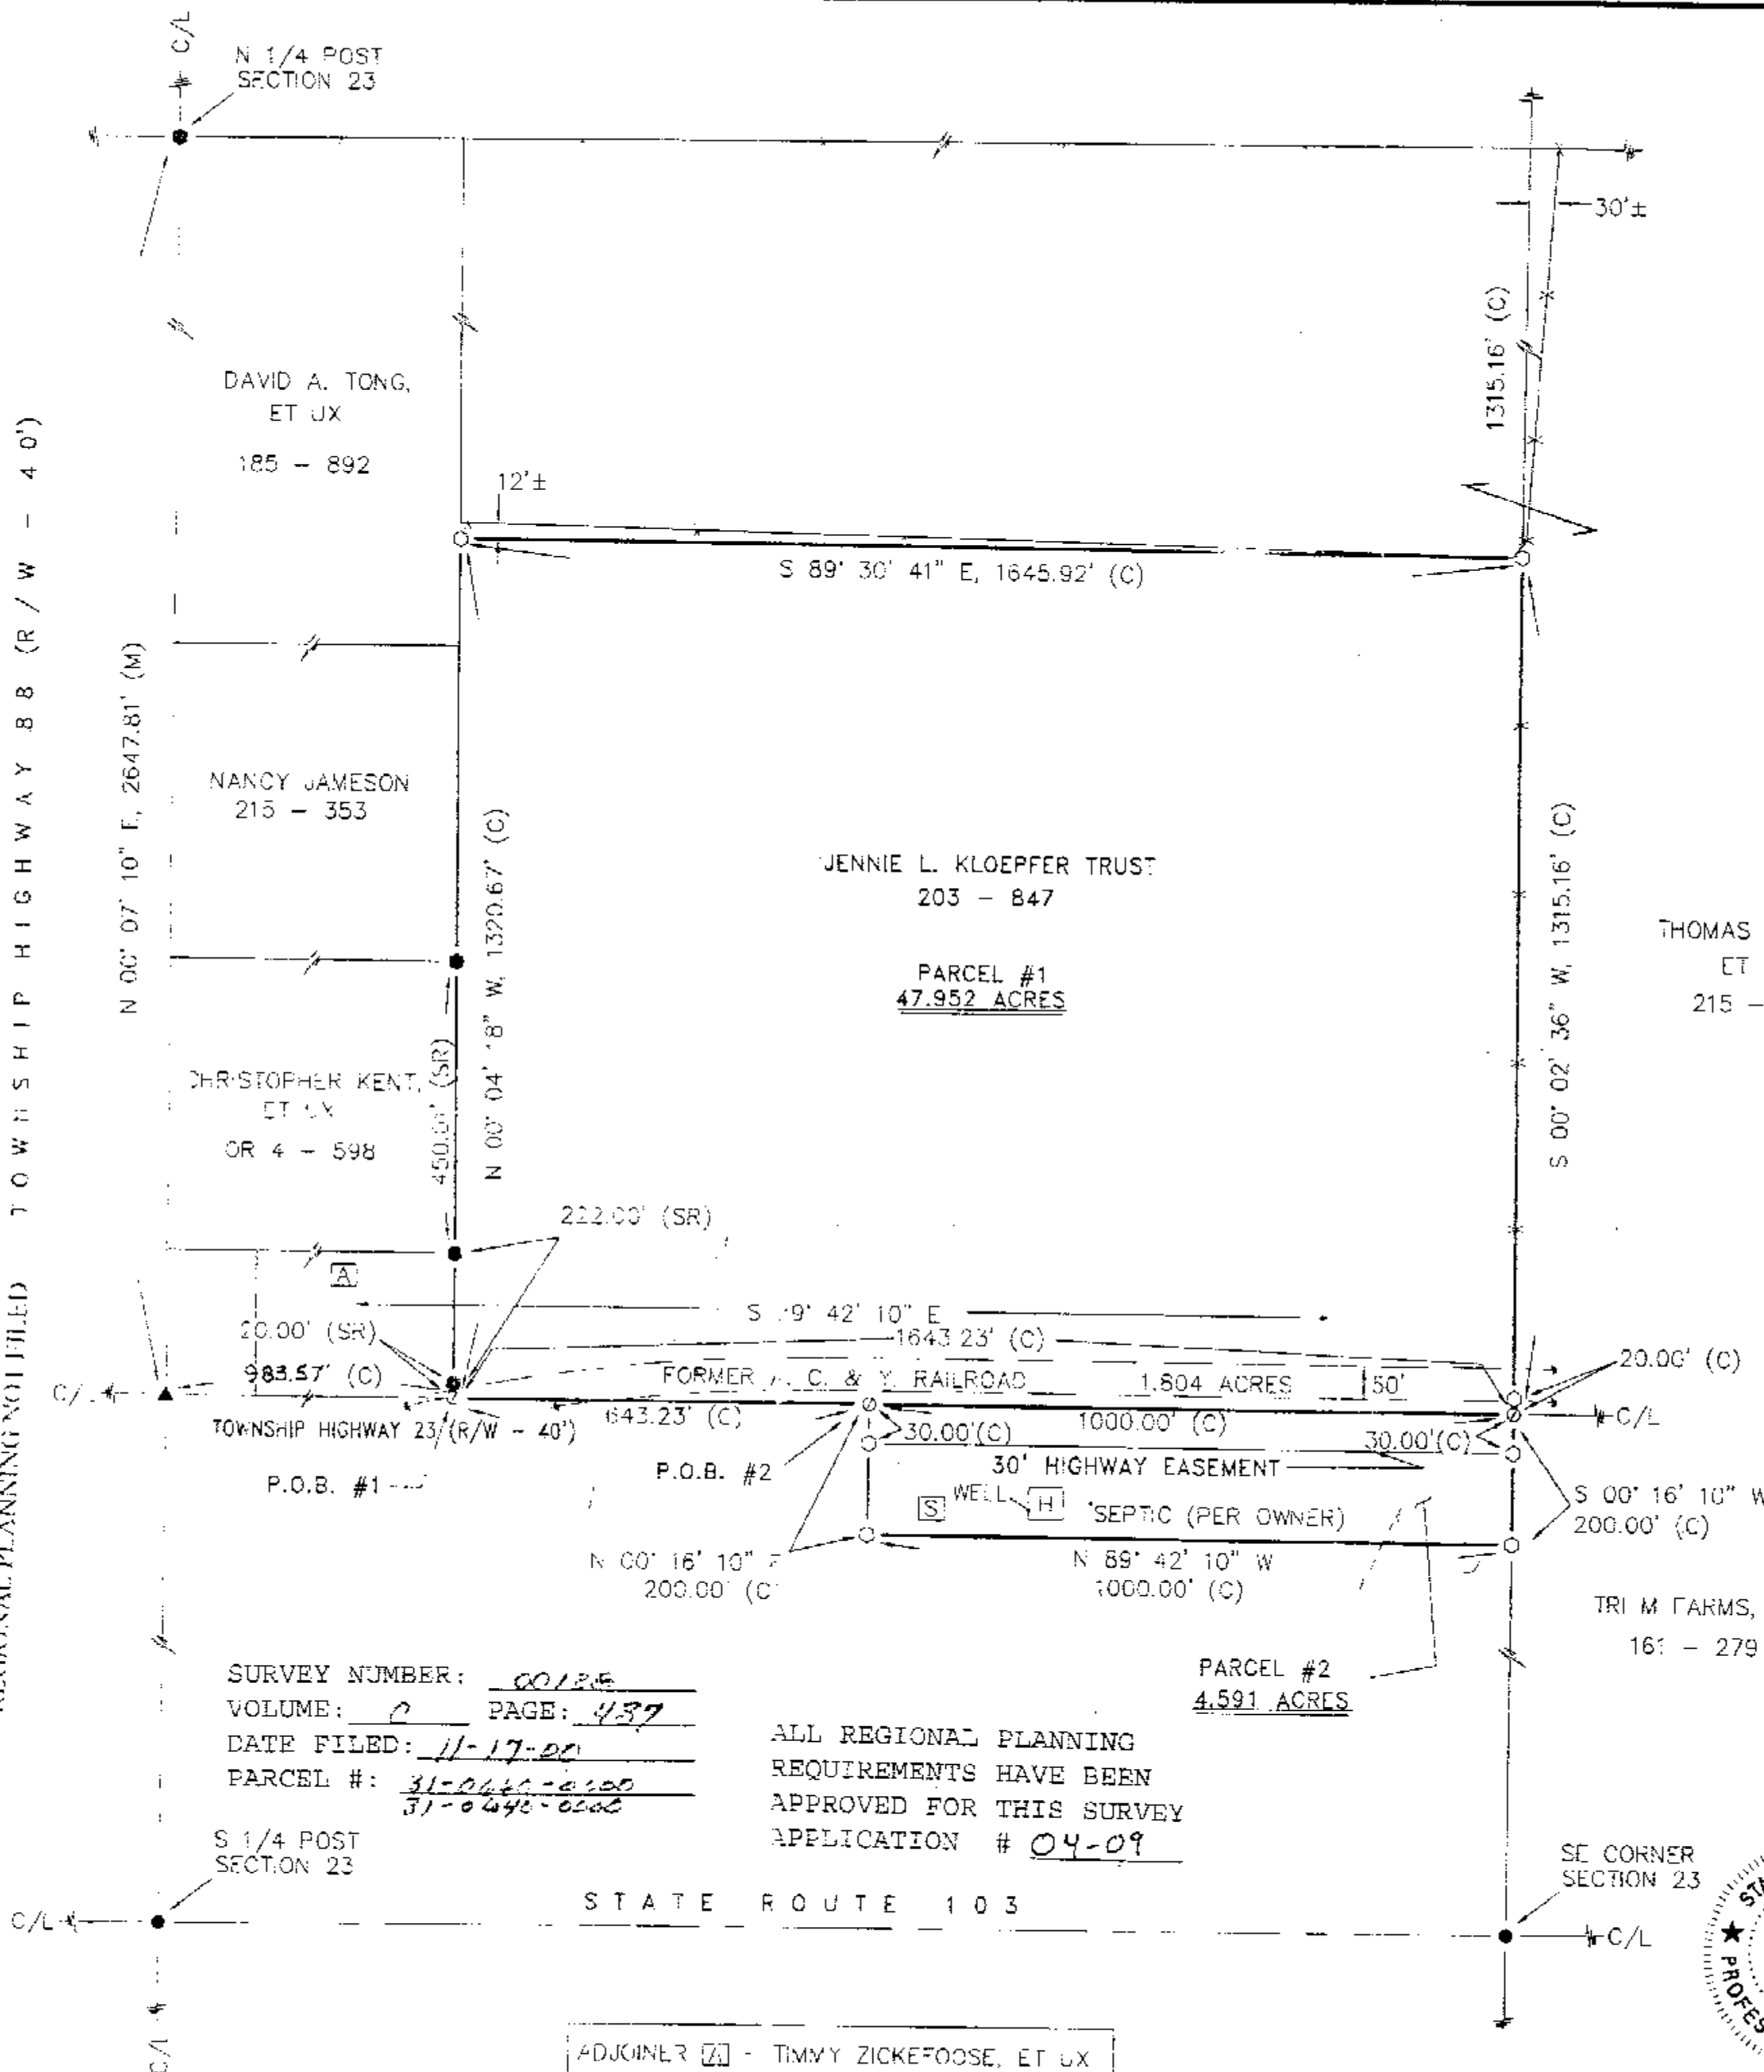

REFERENCES:

- DEED VOLUMES AND PAGES AS SHOWN.
- WYANDOT COUNTY CORNERSTONE RECORDS.
- WYANDOT COUNTY ROAD RECORDS.
- SURVEY VOLUME 9, PAGE 2.
- SURVEY VOLUME 1, PAGE 32.
- SURVEY VOLUME C, PAGE 294.
- ORIGINAL GOVERNMENT FIELD NOTES.
- RESPECTIVE RAILROAD RIGHT-OF-WAY PLANS.

LEGEND:

SET FOUND	DESCRIPTION
⊙	MONUMENT
⊕	RAILROAD SPIKE
⊗	NAIL
○	IRON PIPE
⊙	DRILL HOLE
○	5/8" IRON ROD WITH PERSONALIZED CAP
●	IRON ROD
▲	STONE
□	MONUMENT BOX
D	DEED
P	PLAT
M	MEASURED
C	CALCULATED
Ø	DIAMETER
SR	SURVEY RECORD
H	HOUSE
G	GARAGE
B	BARN
S	SHED
-x-	FENCE
C/L	CENTERLINE
R/W	RIGHT-OF-WAY
P/L	PROPERTY LINE

SURVEY NUMBER: 00126
VOLUME: 0 PAGE: 437
DATE FILED: 11-17-00
PARCEL #: 31-0440-0100
31-0440-0200

ALL REGIONAL PLANNING
REQUIREMENTS HAVE BEEN
APPROVED FOR THIS SURVEY
APPLICATION # 04-09

ADJOINER [X] - TIMMY ZICKEFOOSE, ET UX
OR 11 - 53

THOMAS M. KLEIN,
ET UX
215 - 975

TRI M FARMS, INC
161 - 279

NOTE: SEVERAL MONUMENTS TO BE PLACED AFTER COUNTY
BRIDGE REPLACEMENT PROJECT.

NOTE: THIS SURVEY DOES NOT INCLUDE A TITLE SEARCH.
EASEMENTS OR OTHER ENCUMBRANCES ON OR
OVER THE LAND ARE NOT SHOWN ON THIS SURVEY.
BUILDINGS AND OTHER STRUCTURES NOT TO SCALE.

I HEREBY DECLARE THAT I HAVE SURVEYED THE ABOVE
DESCRIBED PROPERTY DURING NOVEMBER, 2000.
THIS SURVEY IS SUBJECT TO ALL LEGAL HIGHWAYS,
EASEMENTS, RESTRICTIONS, LEASES OF RECORD
AND OF RECORDS IN RESPECTIVE UTILITY OFFICES.
THE BEARINGS REFERRED TO HEREON ARE BASED
ON AN ASSUMED MERIDIAN AND ARE ONLY FOR
THE PURPOSE OF ANGULAR MEASUREMENT.



Victor B. Koehler
VICTOR B. KOEHLER, P.S. NO. 7457
DATE 11-09-00

SURVEY FOR: JOHN KLOEPPER

BEING A PARCEL OF LAND SITUATED IN PART OF
THE SE AND NE QUARTERS OF SECTION 23, T-1-S, R-12-E,
RIDGE TOWNSHIP, WYANDOT COUNTY, OHIO.

DRAWN:	CHECKED:	REVISIONS:
DAL	VBK	
11/08/00	11/09/00	
1	1	
00173-S		

KOEHLER SURVEYING

P. O. BOX 28
UPPER SANDUSKY, OHIO 43351
419-294-5388