


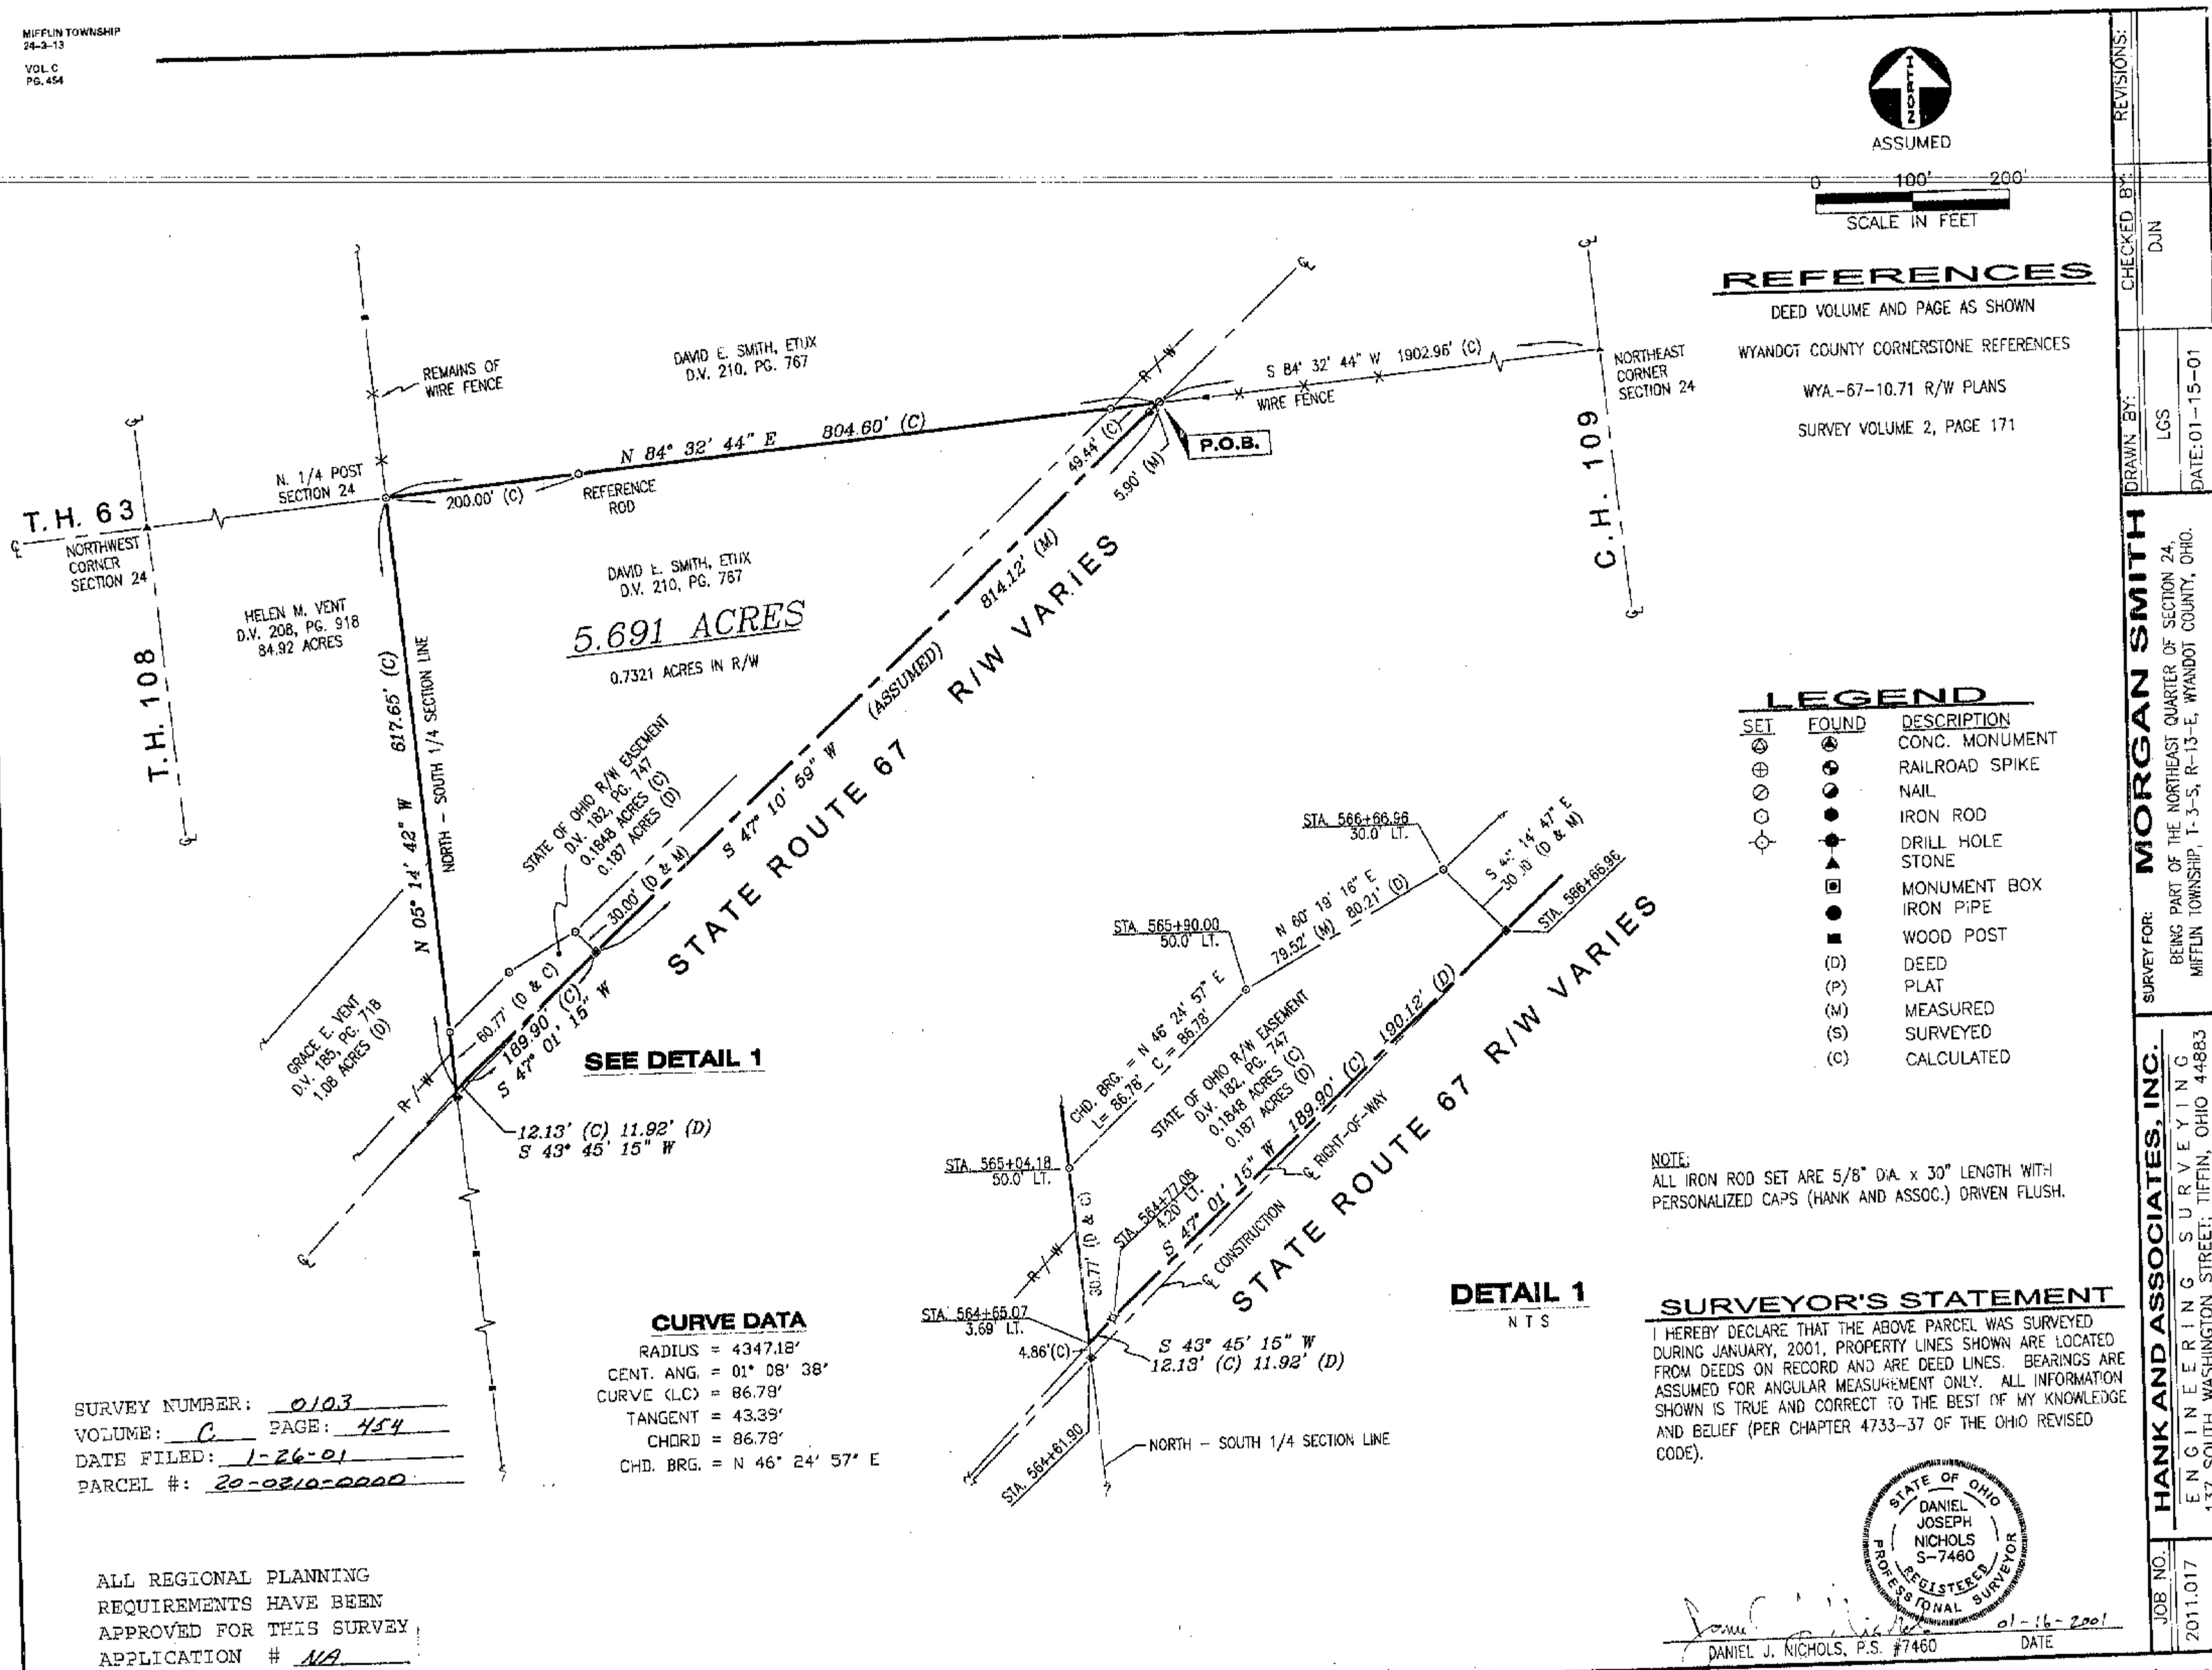

NOTE:
ALL IRON ROD SET ARE 5/8" DIA. x 30" LENGTH WITH
PERSONALIZED CAPS (HANK AND ASSOC.) DRIVEN FLUSH.

SURVEYOR'S STATEMENT

I HEREBY DECLARE THAT THE ABOVE PARCEL WAS SURVEYED DURING JANUARY, 2001, PROPERTY LINES SHOWN ARE LOCATED FROM DEEDS ON RECORD AND ARE DEED LINES. BEARINGS ARE ASSUMED FOR ANGULAR MEASUREMENT ONLY. ALL INFORMATION SHOWN IS TRUE AND CORRECT TO THE BEST OF MY KNOWLEDGE AND BELIEF (PER CHAPTER 4733-37 OF THE OHIO REVISED CODE).



DANIEL J. NICHOLS, P.S. #7460

DA-

REVISIONS:

RECEIVED BY:

20

100

ED
ARE
ON
EDGE

f

DATE: 01-15-01

BEING PART OF THE NORTHEAST QUARTER OF SECTION 24,
WYANDOT TOWNSHIP T. 3-S. R-13-E. WYANDOT COUNTY, OHIO.

ENGINEERING SURVEYING

2011.017