



LEGEND

- FOUND IRON PIPE
- SET IRON PIN
- ⊗ SET 1/2" Ø HEAD NAIL
- 1/2" Ø PERSONALIZED IRON PIPE SET
- FOUND RAILROAD SPIKE
- ⊗ MADE DRILL HOLE IN CONCRETE
- ▲ FOUND STONE & MONUMENT BOX

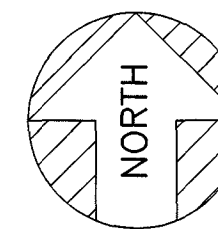


ASSUMED

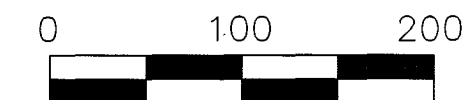

SCALE: 1 INCH = 100 FEET

DEED REF. : VOL. 201, PG. 631

SURVEY REF. : VOL. ~~B~~, PG. 51

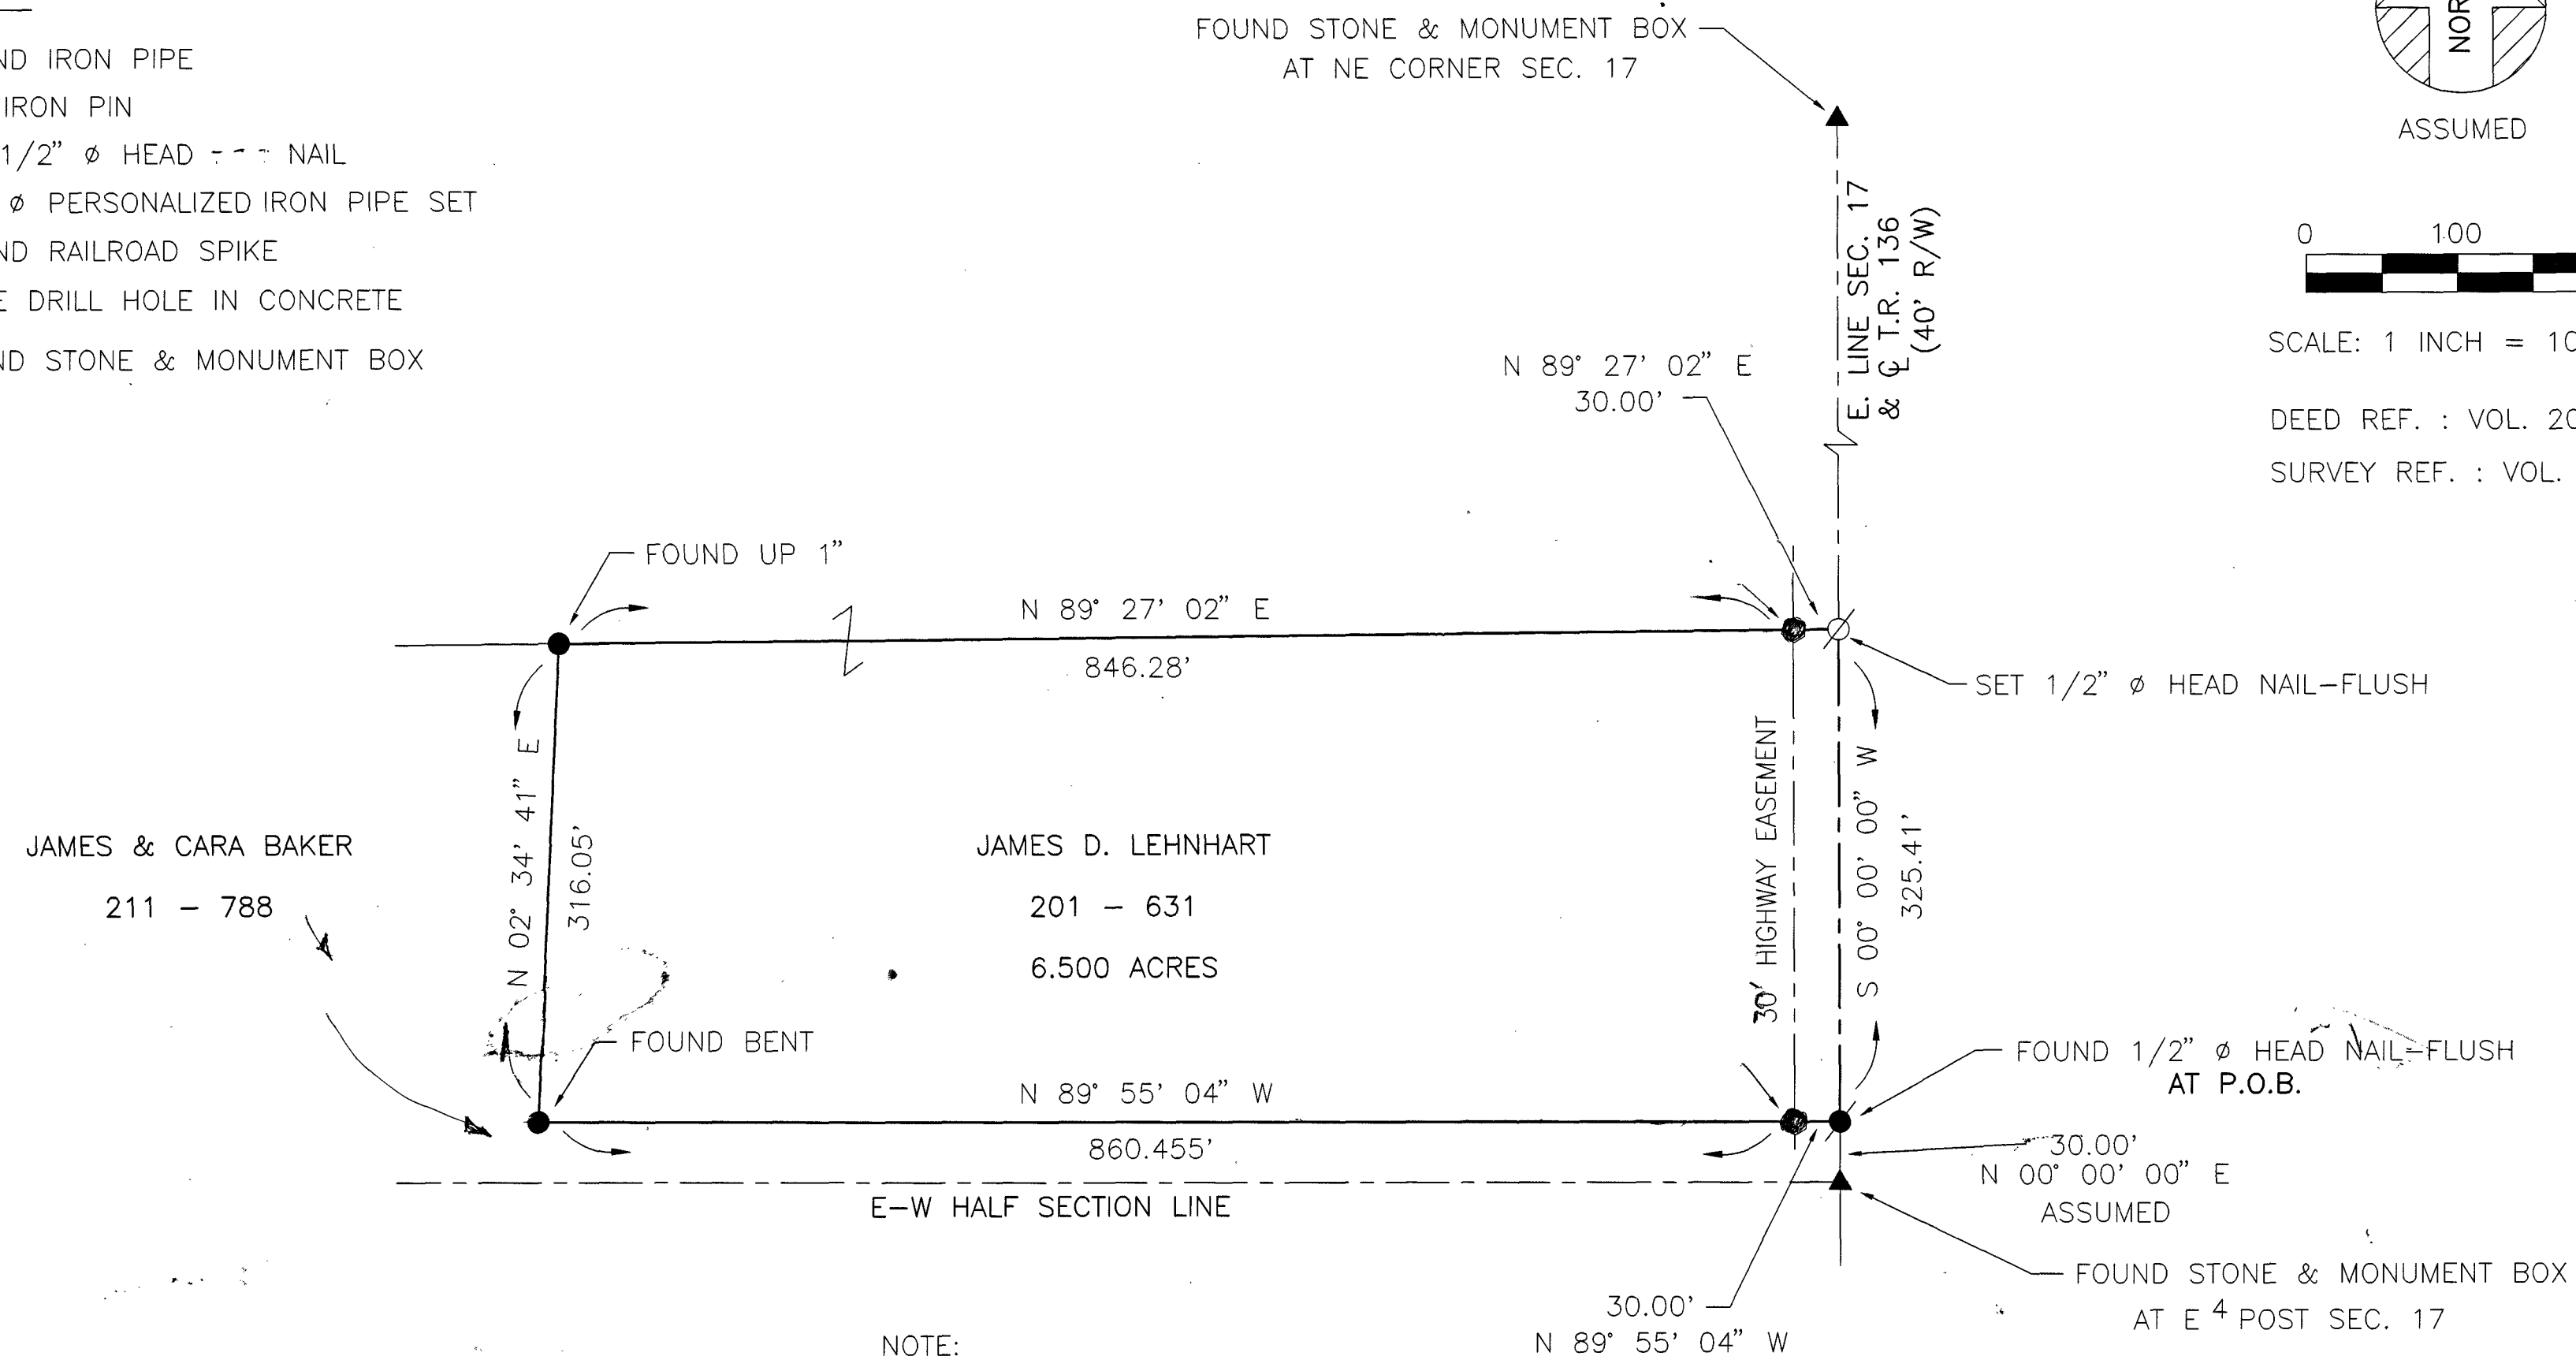


NOTE:
NO BUILDING ON PARCEL SURVEYED.

THE BASIS OF BEARING IS BASED ON ASSUMED CENTERLINE BEARING OF TOWNSHIP HIGHWAY 136 AND SECTION LINE 17 AND ALL OTHER BEARINGS ARE FROM ANGLES AND DISTANCES MEASURED IN THE FIELD.

SURVEY NUMBER: 0124
VOLUME: C PAGE: 471
DATE FILED: 4-11-01
PARCEL #: 12-1650-0000

ALL REGIONAL PLANNING REQUIREMENTS HAVE BEEN APPROVED FOR THIS SURVEY APPLICATION # 01-17

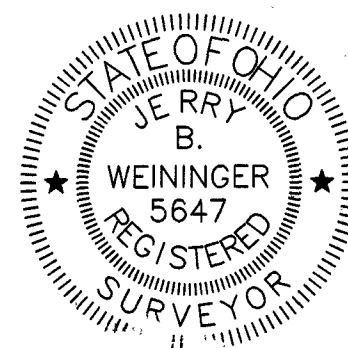

I HEREBY CERTIFY THE ABOVE PLAT TO BE TRUE AND CORRECT ACCORDING TO A SURVEY.

MADE IN MARCH 14, 2001
OHIO REGISTERED SURVEYOR NO. 5647
BY Jerry B. Weininger
JERRY B. WEININGER

PT. NE 4 SEC. 17 T. 2 S, R 15 E.
TWP. EDEN COUNTY : WYANDOT OHIO

SURVEY FOR: JAMES LEHNHART

JERRY B. WEININGER, REGISTERED SURVEYOR
6569 C-2 McCUTCHENVILLE, OHIO 44844

DATE: MARCH 14, 2001 SCALE: 1" = 100'