


KOEHLER SURVEYING

P. O. BOX 28
UPPER SANDUSKY, OHIO 43351
419-294-5388

SURVEY FOR: CRAIG D. BOWMAN
BENG A PARCEL OF LAND SITUATED IN PART OF
THE NORTHWEST QUARTER OF SECTION 10, T-2-S, R-12-E,
RICHLAND TOWNSHIP, WYANDOT COUNTY, OHIO.

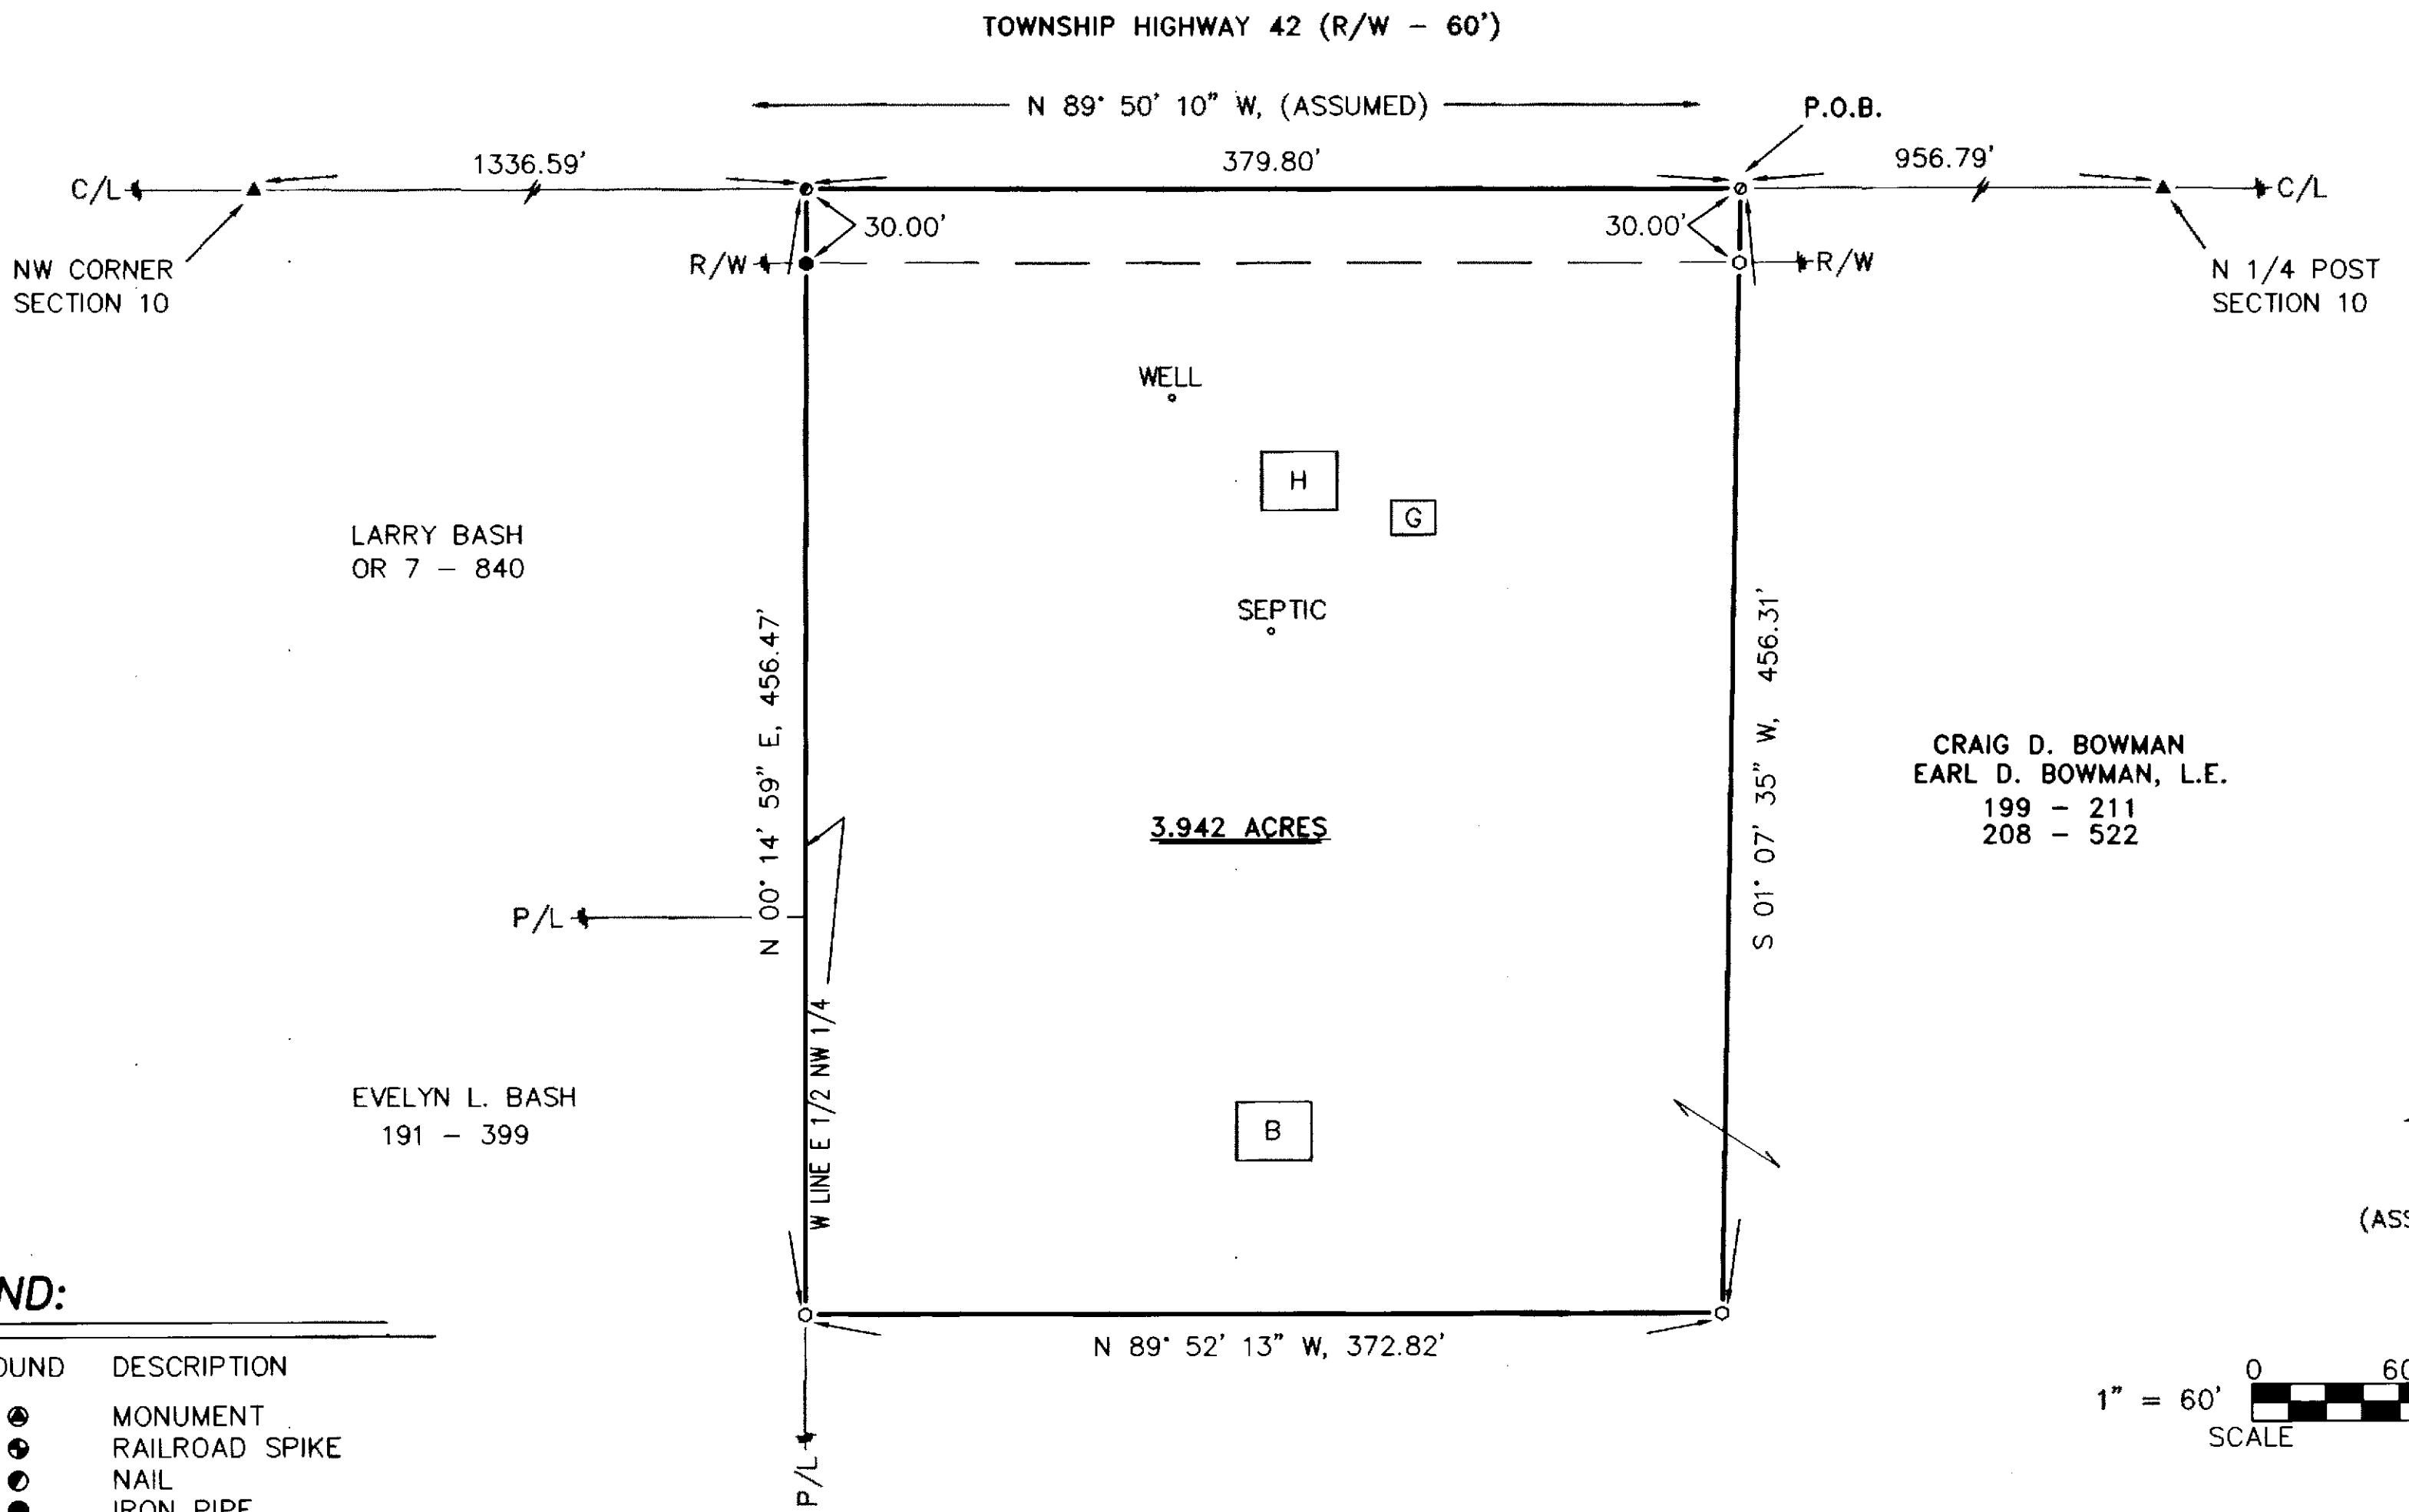

LEGEND:

SET FOUND	DESCRIPTION
●	MONUMENT
⊕	RAILROAD SPIKE
⊖	NAIL
○	IRON PIPE
◆	DRILL HOLE
○○	5/8"Ø IRON ROD WITH PERSONALIZED CAP
○●	IRON ROD
●●	STONE
○○○	MONUMENT BOX
D	DEED
P	PLAT
M	MEASURED
C	CALCULATED
○	DIAMETER
SR	SURVEY RECORD
■	HOUSE
■	GARAGE
■	BARN
■	SHED
■	FENCE
*	CENTERLINE
R/W	RIGHT-OF-WAY
P/L	PROPERTY LINE

SURVEY NUMBER: 0140
VOLUME: C PAGE: 485
DATE FILED: 5-01-01
PARCEL #: 29-2070-0000

REFERENCES:

- DEED VOLUMES AND PAGES AS SHOWN.
- WYANDOT COUNTY CORNERSTONE RECORDS.
- SURVEY VOLUME C, PAGE 323.

ALL REGIONAL PLANNING
REQUIREMENTS HAVE BEEN
APPROVED FOR THIS SURVEY
APPLICATION # 0126/21-43/R



VICTOR B. KOEHLER, P.S. NO. 7457

4-27-01

DATE

DRAWN:	CHECKED:	REVISIONS:
1 04-27-01	VBK 04-27-01	
1 04-27-01		1 04-27-01

01042-S