


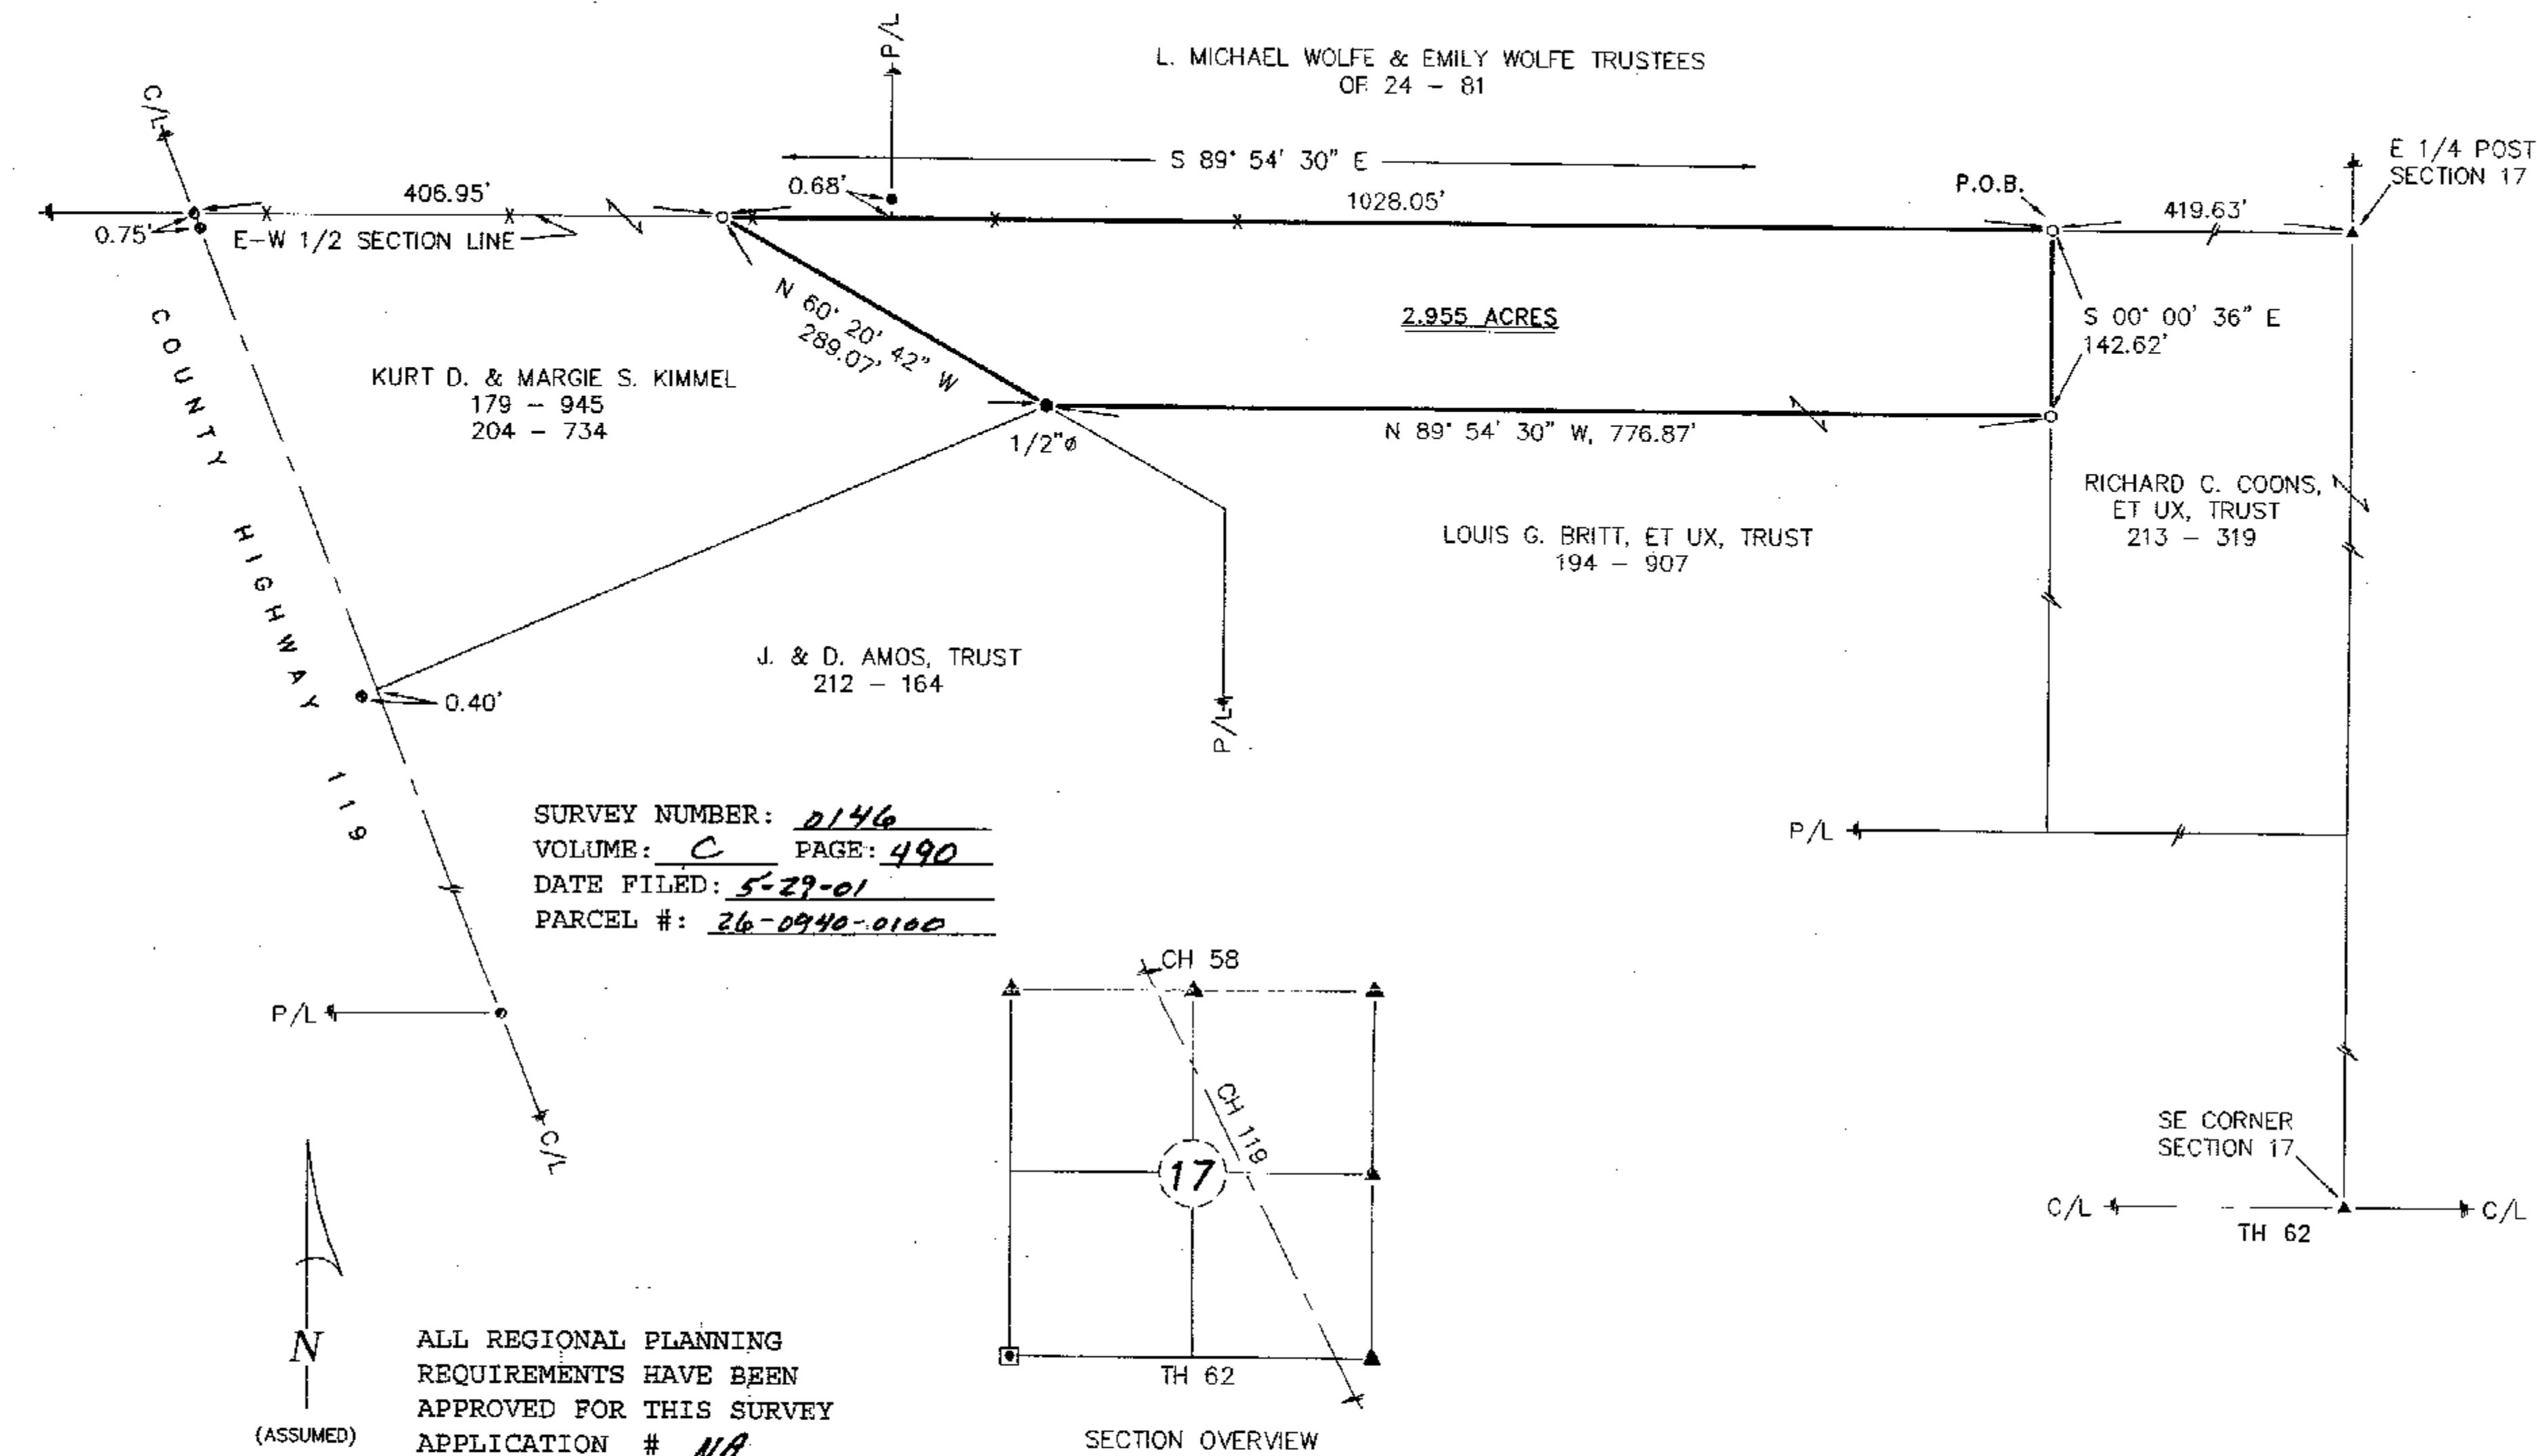

SURVEY NUMBER: 0146
VOLUME: C PAGE: 490
DATE FILED: 5-29-01
PARCEL #: 26-0940-0100

1" = 100'
SCALE
0 100 200 300
FEET

REFERENCES:

- DEED VOLUMES AND PAGES AS SHOWN.
- WYANDOT COUNTY CORNERSTONE RECORDS.
- WYANDOT COUNTY ROAD RECORDS.
- ORIGINAL U.S. GOVERNMENT FIELD NOTES.
- SURVEY VOLUME 8, PAGE 212.
- SURVEY VOLUME 5, PAGE 461.
- SURVEY VOLUME 5, PAGE 523.
- SURVEY VOLUME 6, PAGE 263.
- SURVEY VOLUME 5, PAGE 445.
- SURVEY VOLUME 5, PAGE 188.
- SURVEY VOLUME 3, PAGE 52.

LEGEND:

SET FOUND	DESCRIPTION	DESCRIPTION
⊙	MONUMENT	M
⊕	RAILROAD SPIKE	C
⊖	NAIL	Ø
○	IRON PIPE	SR
⊙	DRILL HOLE	□
⊙	5/8" IRON ROD WITH PERSONALIZED CAP	□
●	IRON ROD	□
▲	STONE	✱
□	MONUMENT BOX	C/L
D	DEED	R/W
P	PLAT	P/L
		M
		C
		Ø
		SR
		□
		□
		□
		✱
		C/L
		R/W
		P/L
		M
		C
		Ø
		SR
		□
		□
		□
		✱
		C/L
		R/W
		P/L



NOTE: THIS SURVEY DOES NOT INCLUDE A TITLE SEARCH. EASEMENTS OR OTHER ENCUMBRANCES ON OR OVER THE LAND ARE NOT SHOWN ON THIS SURVEY. ANY BUILDINGS OR OTHER STRUCTURES NOT TO SCALE. I HEREBY DECLARE THAT I HAVE SURVEYED THE ABOVE DESCRIBED PROPERTY DURING MAY, 2001. THIS SURVEY IS SUBJECT TO ALL LEGAL HIGHWAYS, EASEMENTS, RESTRICTIONS, LEASES OF RECORD AND OF RECORDS IN RESPECTIVE UTILITY OFFICES. THE BEARINGS REFERRED TO HEREON ARE BASED ON AN ASSUMED MERIDIAN AND ARE ONLY FOR THE PURPOSE OF ANGULAR MEASUREMENT.

Victor B. Koehler
VICTOR B. KOEHLER, P.S. NO. 7457
DATE 05-23-01

KOEHLER SURVEYING
P. O. BOX 28
UPPER SANDUSKY, OHIO 43351
419-294-5388

SURVEY FOR: KURT KIMMEL
BEING A PARCEL OF LAND SITUATED IN PART OF THE SOUTHEAST QUARTER OF SECTION 17, T-3-S, R-14-E, PITT TOWNSHIP, WYANDOT COUNTY, OHIO.

DRAWN:	CHECKED:	REVISIONS:
DAL	VBK	
05-23-01	05-23-01	05-23-01
1	1	1
01085-S		