


LEGEND

- FOUND IRON PIPE
- SET IRON PIN
- ∅ SET 1/2" Ø HEAD METAL NAIL
- 1/2" Ø PERSONALIZED IRON PIPE SET
- FOUND RAILROAD SPIKE
- MADE DRILL HOLE IN CONCRETE
- ▲ FOUND STONE & MONUMENT BOX

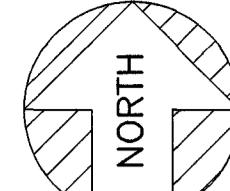

ASSUMED




SCALE: 1 INCH = 40 FEET

OFFICIAL RECORD VOL. 14, PG. 373

PLAT BOOK REFERENCE: VOL. 3, PG. 158

SURVEY REFERENCE: VOL. C, PG. 175

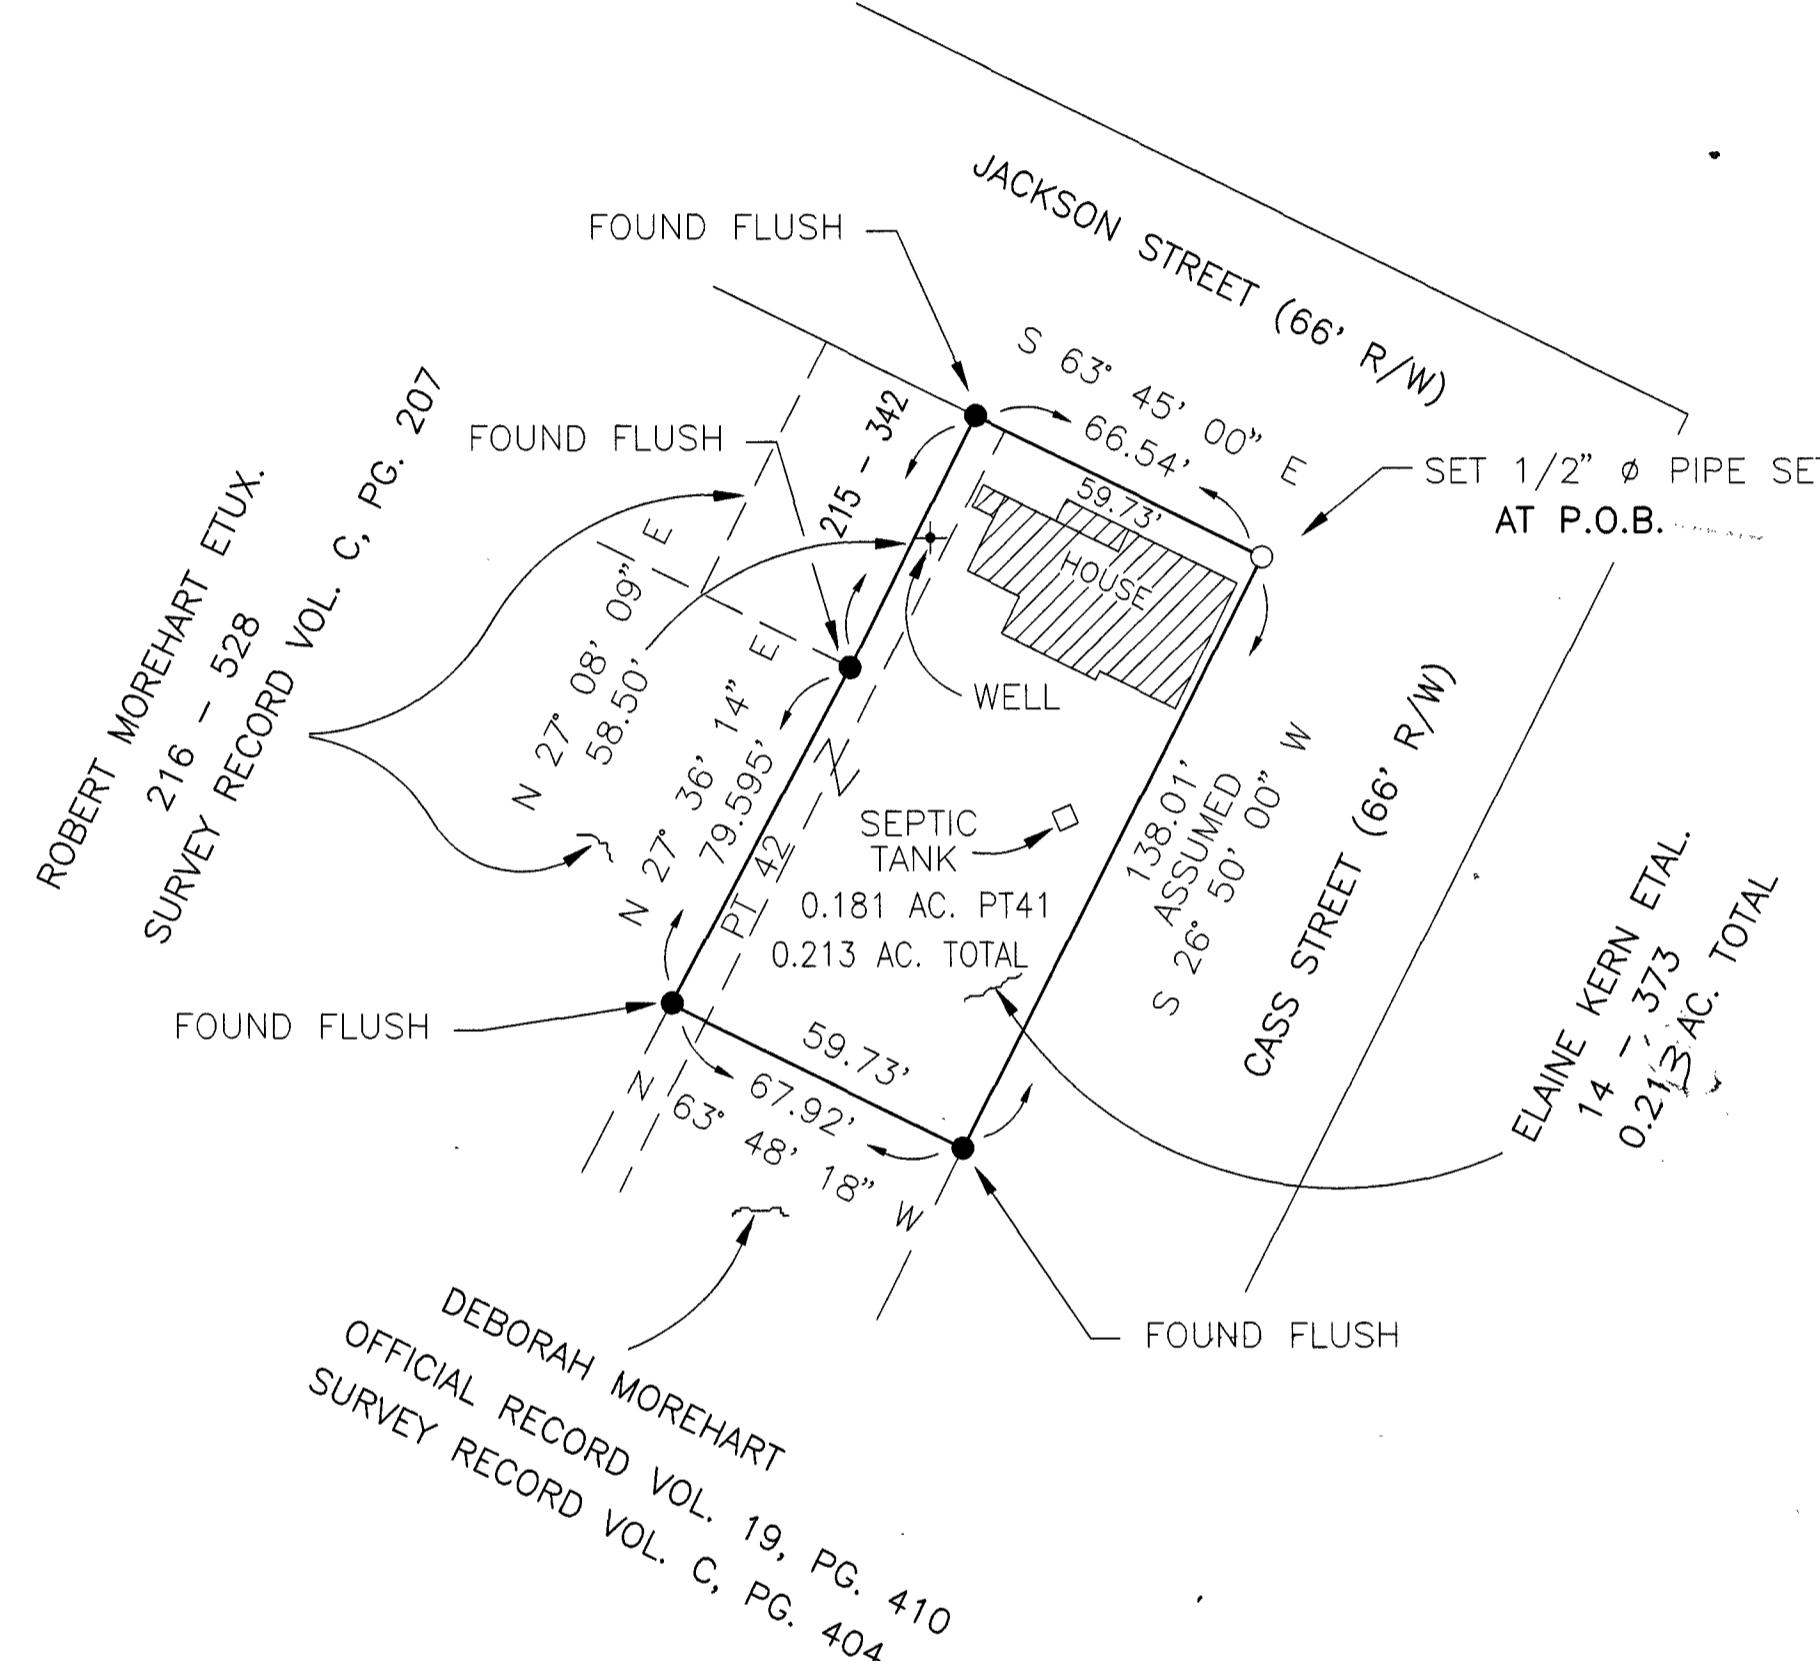

SURVEY NUMBER: 0184

VOLUME: C PAGE: 520

DATE FILED: 8-9-2001

PARCEL #: 38-4005-0000 38-4000-0000



I HEREBY CERTIFY THE ABOVE PLAT TO BE TRUE
AND CORRECT ACCORDING TO A SURVEY.

MADE IN JULY 6, 2001
OHIO REGISTERED SURVEYOR NO. 5647

BY Jerry B. Weininger
JERRY B. WEININGER

PT. LOTS 41 AND 42 VILLAGE OF McCUTCHENVILLE
T. 1 S., R. 14 E. ORGINAL PLAT VOL. 3, PG. 158
TWP. TYMOCTEE COUNTY : WYANDOT OHIO

SURVEY FOR: ELAINE KERN
AS ORDERED BY GREGG REALTY

JERRY B: WEININGER, REGISTERED SURVEYOR
6569 C-2 McCUTCHENVILLE, OHIO 44844

DATE: JULY 6, 2001 SCALE: 1' = 40'