


LEGEND

- FOUND IRON PIPE
- SET IRON PIN
- ⊗ SET 1/2" Ø HEAD METAL NAIL
- 1/2" Ø PERSONALIZED IRON PIPE SET
- FOUND RAILROAD SPIKE
- ⊗ MADE DRILL HOLE IN CONCRETE
- ▲ FOUND STONE & MONUMENT BOX

GEORGE R. INSLEY ETAL.
182 - 481

LEAH J. WOLF ETAL. TRUST
216 - 204
3.000 AC.


LEONARD ROOF ETUX. TRUST
210 - 743

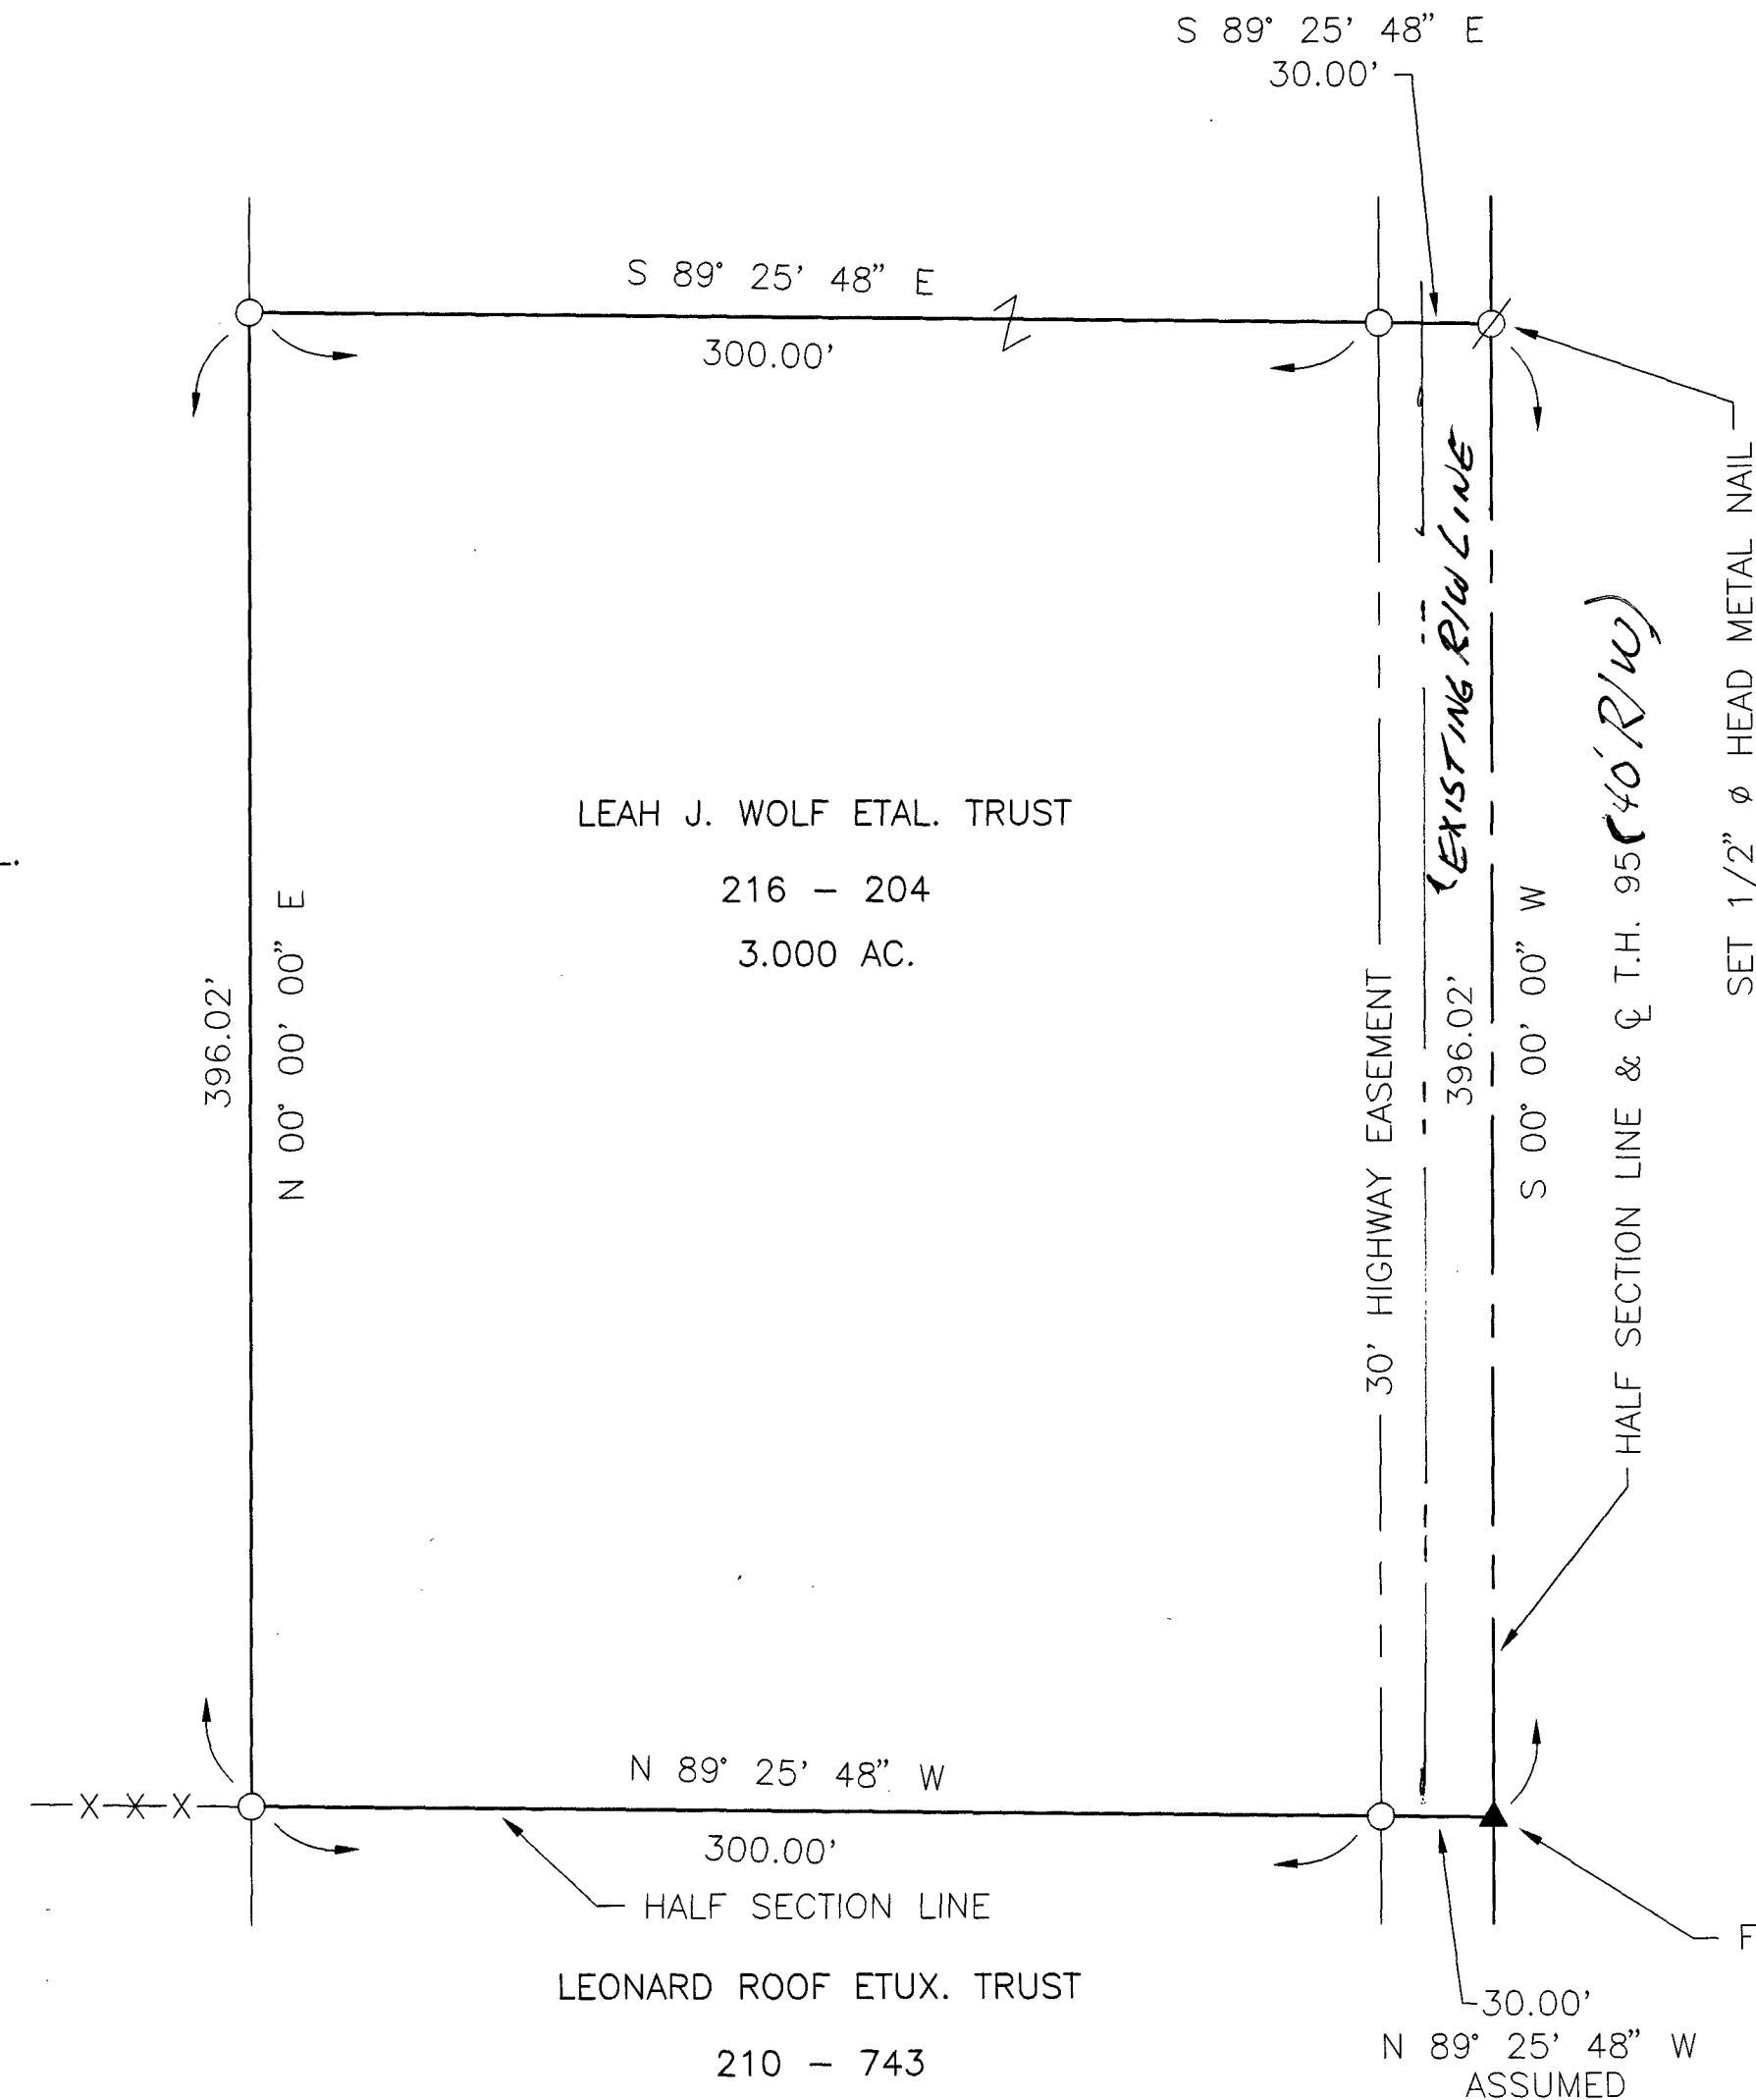

THE BASIS OF BEARING IS BASED ON ASSUMED CENTERLINE BEARING OF THE HALF SECTION LINE AND ALL OTHER BEARINGS ARE FROM ANGLES AND DISTANCES MEASURED IN THE FIELD.

SURVEY NUMBER: 0186
VOLUME: C PAGE: 522
DATE FILED: 8-14-01
PARCEL #: 31-0025-0000

ALL REGIONAL PLANNING REQUIREMENTS HAVE BEEN APPROVED FOR THIS SURVEY APPLICATION # 01-47

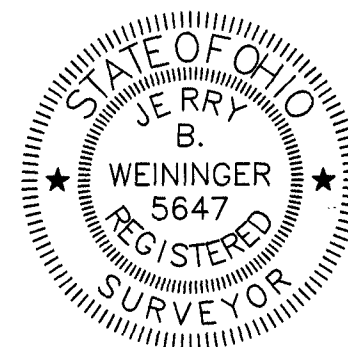

I HEREBY CERTIFY THE ABOVE PLAT TO BE TRUE AND CORRECT ACCORDING TO A SURVEY.

MADE IN AUGUST 6, 2001
OHIO REGISTERED SURVEYOR NO. 5647

BY Jerry B. Weininger
JERRY B. WEININGER

PT. NW 4 SEC. 1 T.1 S, R 12 E.
TWP. RIDGE COUNTY : WYANDOT OHIO

SURVEY FOR: RICHARD D. HUSTON

JERRY B. WEININGER, REGISTERED SURVEYOR
6569 C-2 McCUTCHENVILLE, OHIO 44844

DATE: AUGUST 6, 2001 SCALE: 1" = 50'