



- FOUND IRON PIPE
- SET IRON PIN
- ⊗ SET 1/2" Ø HEAD METAL NAIL
- 1/2" Ø PERSONALIZED IRON PIPE SET
- FOUND RAILROAD SPIKE
- ⊗ MADE DRILL HOLE IN CONCRETE
- ▲ FOUND STONE & MONUMENT BOX

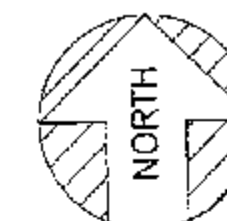


ASSUMED

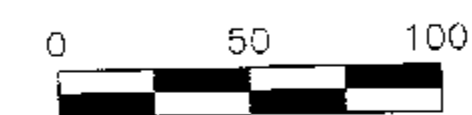


SCALE: 1 INCH = 50 FEET

DEED REF. : VOL. 205, PG. 319

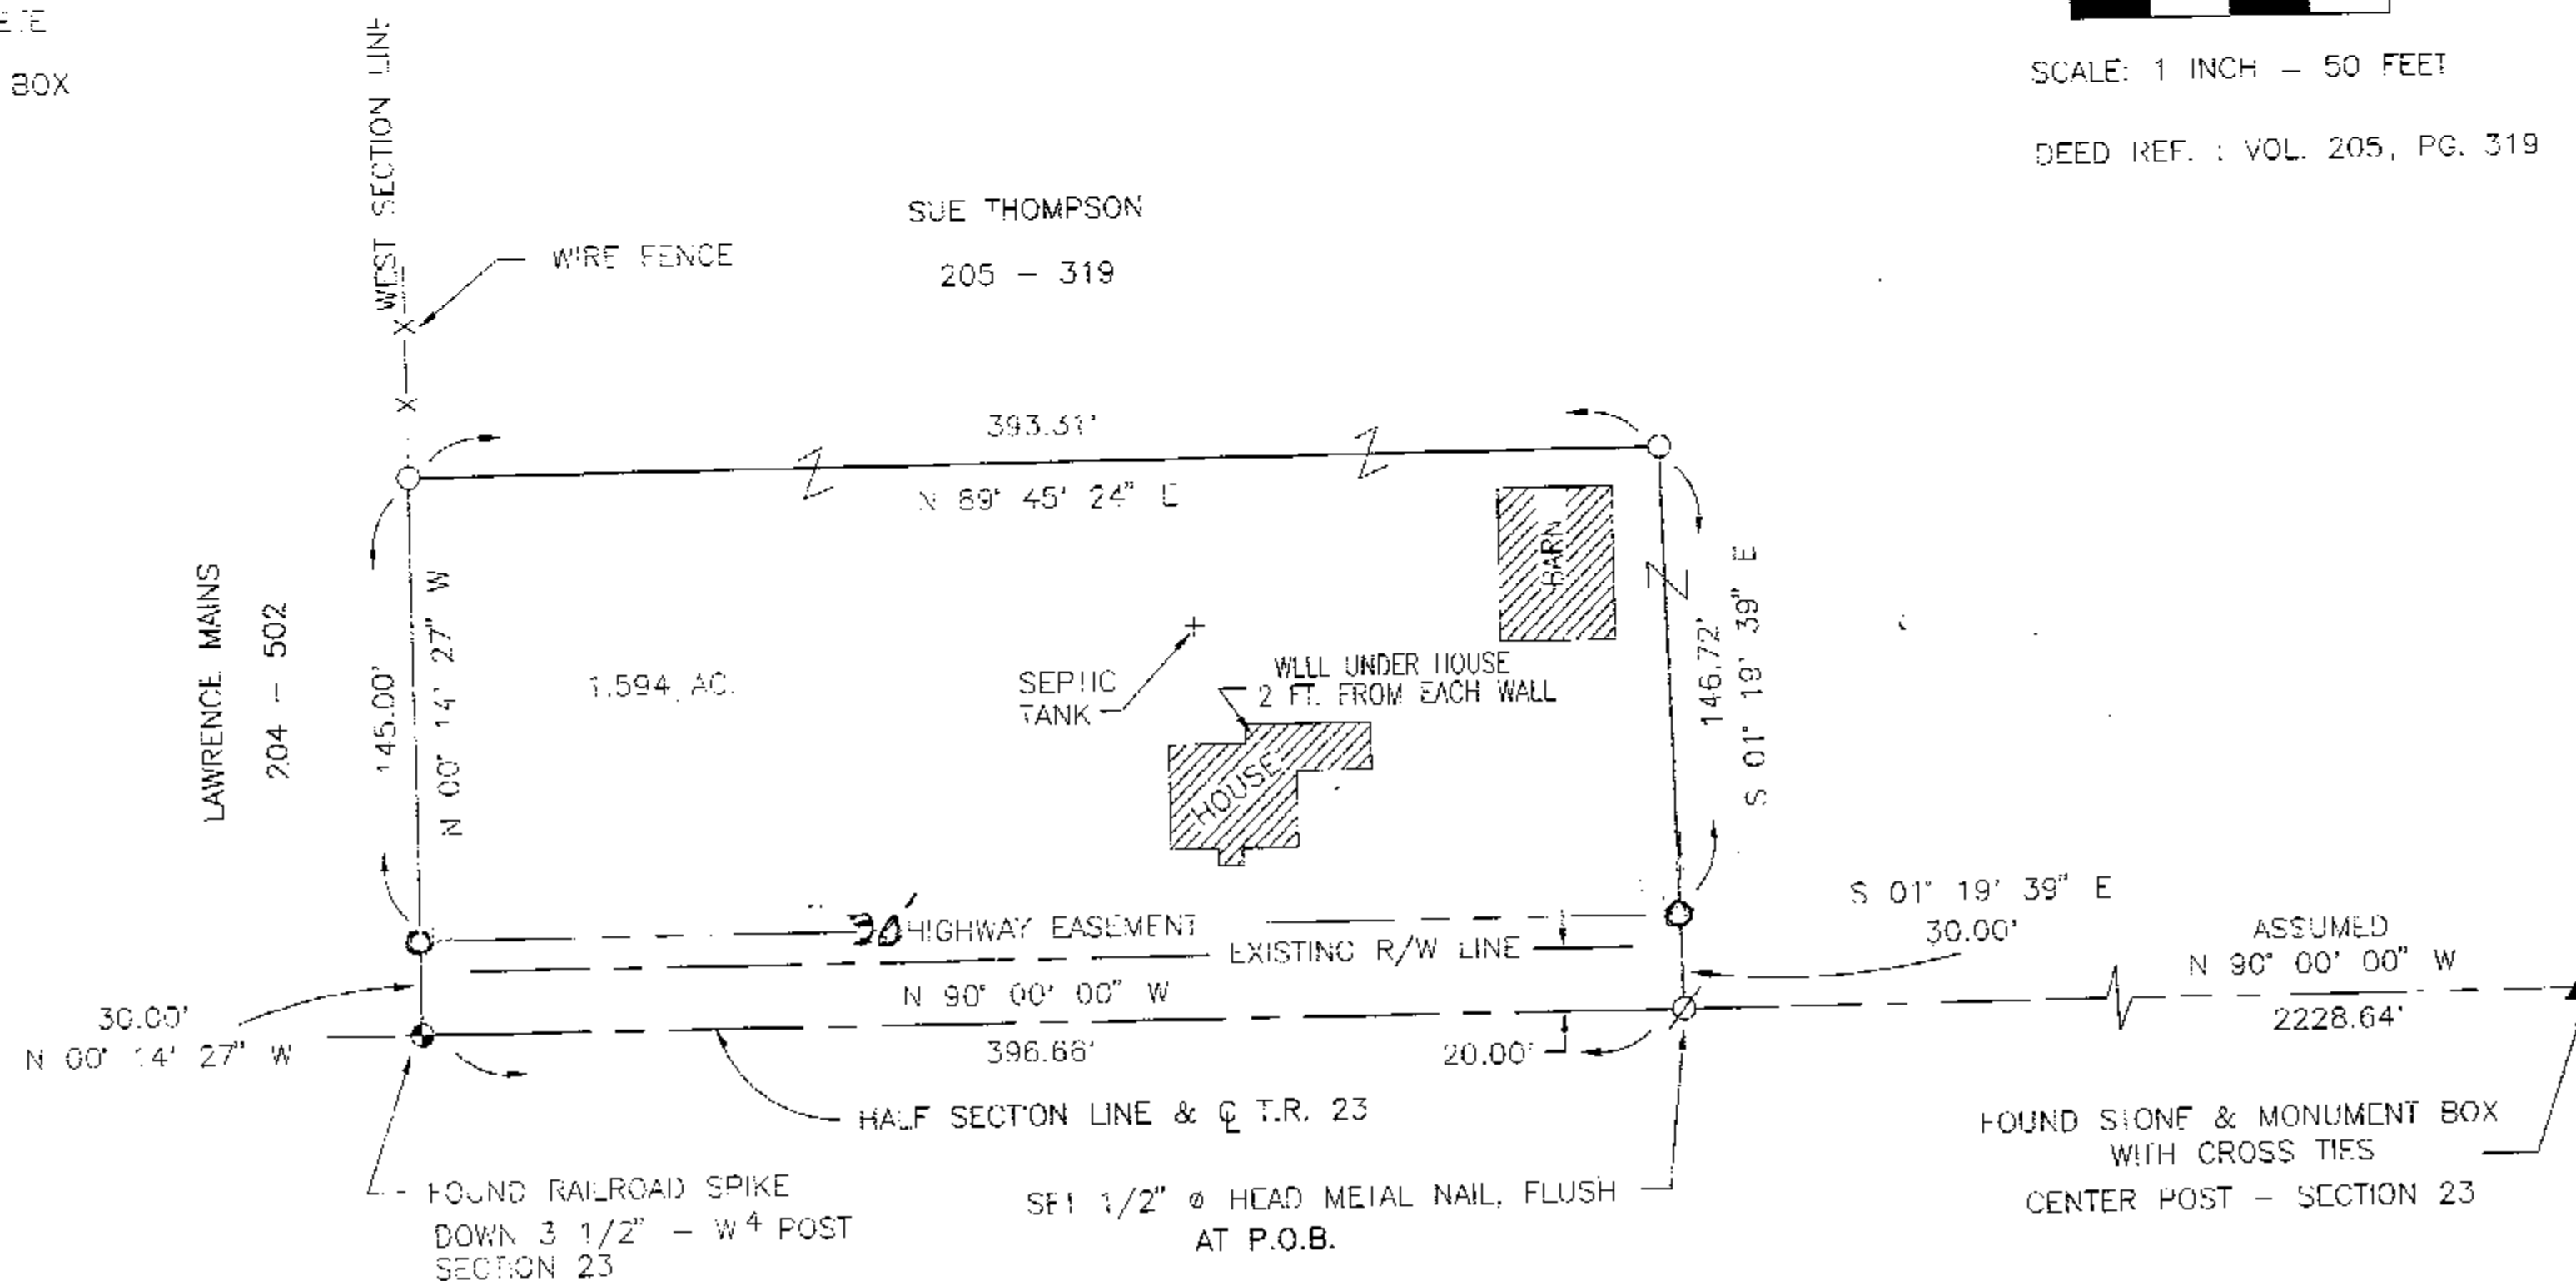

SURVEY NUMBER: 01116
VOLUME: C PAGE: 546
DATE FILED: 10-3-01
PARCEL #: 31-0710-0000

ALL REGIONAL PLANNING
REQUIREMENTS HAVE BEEN
APPROVED FOR THIS SURVEY
APPLICATION # 0158

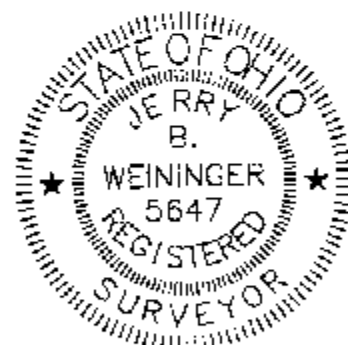

I HEREBY CERTIFY THE ABOVE PLAT TO BE TRUE
AND CORRECT ACCORDING TO A SURVEY.

MADE IN _____ SEPTEMBER 11, 2001 _____
OHIO REGISTERED SURVEYOR NO. 5547
BY Jerry B. Weininger
JERRY B. WEININGER

PT. NW⁴ SEC. 23 T. 1 S. R 12 E.
TWP. RIDGE COUNTY : WYANDOT OHIO

SURVEY FOR: SUF THOMPSON

JERRY B. WEININGER, REGISTERED SURVEYOR
6569 C-2 McCUTCHENVILLE, OHIO 44844

DATE: SEPTEMBER 11, 2001 SCALE: 1" = 50'