


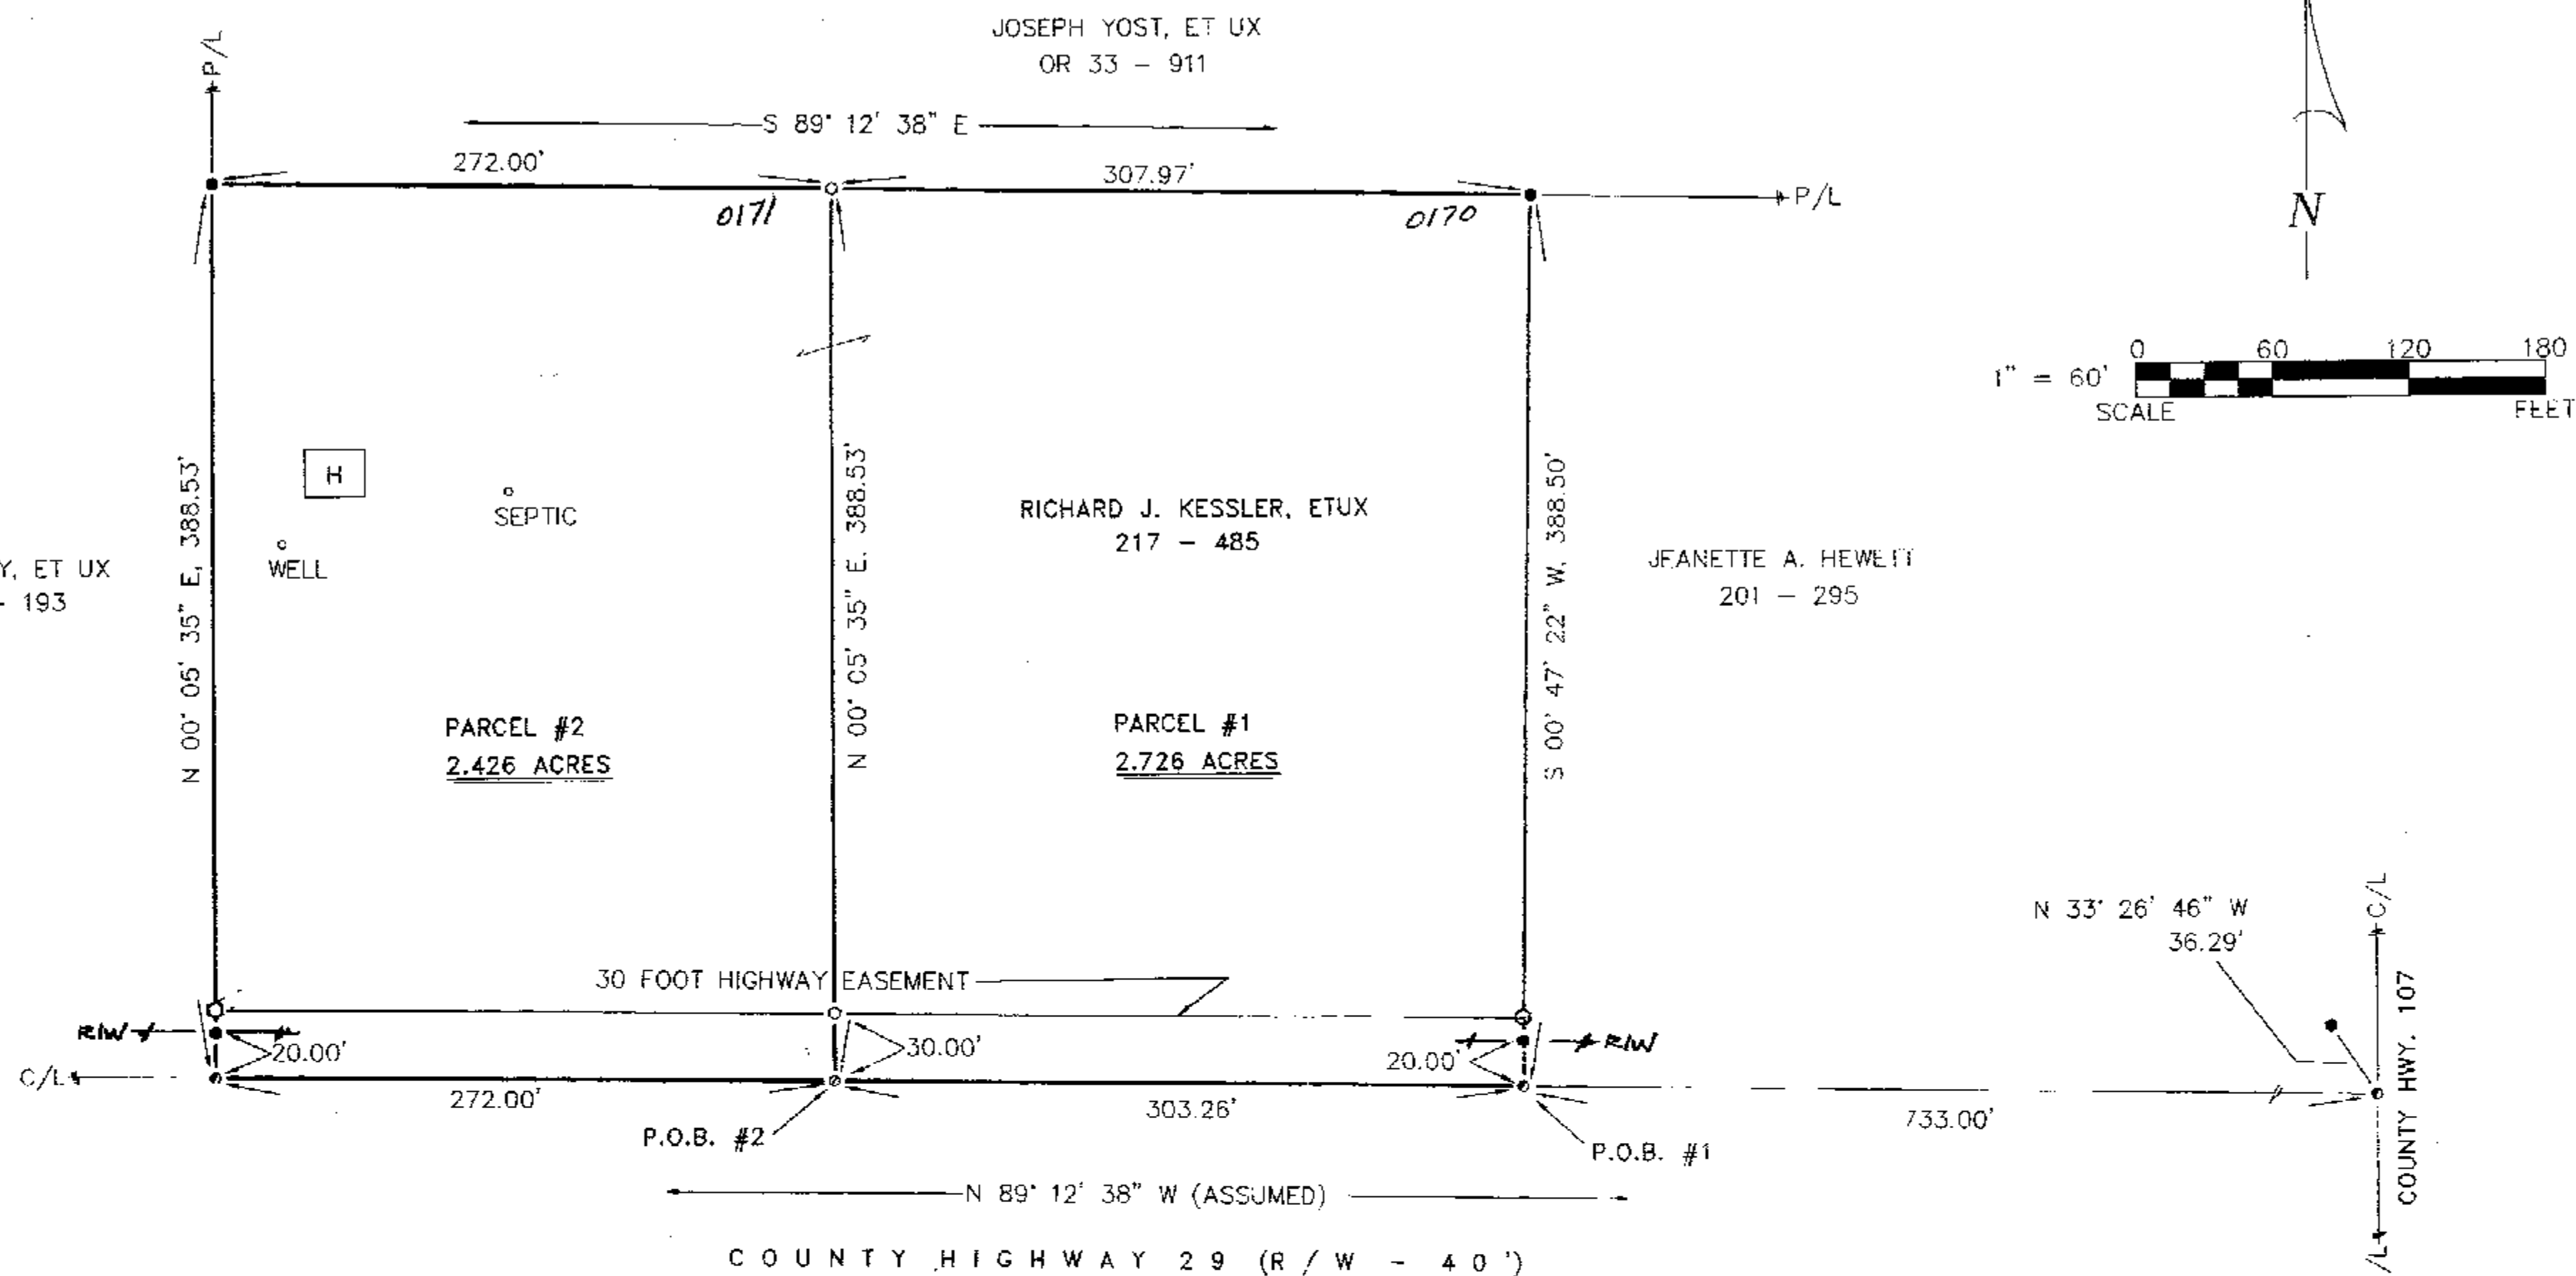

## LEGEND:

| SET FOUND | DESCRIPTION                         |
|-----------|-------------------------------------|
| ⊙         | MONUMENT                            |
| ⊕         | RAILROAD SPIKE                      |
| ⊗         | NAIL                                |
| ⊙         | IRON PIPE                           |
| ⊙         | DRILL HOLE                          |
| ⊙         | 5/8" IRON ROD WITH PERSONALIZED CAP |
| ⊙         | IRON ROD                            |
| ●         | STONE                               |
| ■         | MONUMENT BOX                        |
| D         | DEED                                |
| P         | PLAT                                |
| M         | MEASURED                            |
| C         | CALCULATED                          |
| Ø         | DIAMETER                            |
| SR        | SURVEY RECORD                       |
| ■         | HOUSE                               |
| ■         | GARAGE                              |
| ■         | BARN                                |
| ■         | SHED                                |
| *         | FENCE                               |
| C/L       | CENTERLINE                          |
| R/W       | RIGHT-OF-WAY                        |
| P/L       | PROPERTY LINE                       |

## REFERENCES:

- DEED VOLUMES AND PAGES AS SHOWN.
- WYANDOT COUNTY CORNERSTONE RECORDS.
- WYANDOT COUNTY ROAD RECORDS.
- SURVEY VOLUME D, PAGE 140.
- SURVEY VOLUME C, PAGE 257.

SURVEY NUMBER: 0111B  
VOLUME: C PAGE: 548  
DATE FILED: 10-23-01  
PARCEL #: 09-0390.02

ALL REGIONAL PLANNING  
REQUIREMENTS HAVE BEEN  
APPROVED FOR THIS SURVEY  
APPLICATION # 0170+0171



NOTE: THIS SURVEY DOES NOT INCLUDE A TITLE SEARCH. EASEMENTS OR OTHER ENCUMBRANCES ON OR OVER THE LAND ARE NOT SHOWN ON THIS SURVEY. ANY BUILDINGS OR OTHER STRUCTURES NOT TO SCALE. I HEREBY DECLARE THAT I HAVE SURVEYED THE ABOVE DESCRIBED PROPERTY DURING OCTOBER, 2001. THIS SURVEY IS SUBJECT TO ALL LEGAL HIGHWAYS, EASEMENTS, RESTRICTIONS, LEASES OF RECORD AND OF RECORDS IN RESPECTIVE UTILITY OFFICES. THE BEARINGS REFERRED TO HEREON ARE BASED ON AN ASSUMED MERIDIAN AND ARE ONLY FOR THE PURPOSE OF ANGULAR MEASUREMENT.

Victor B. Koehler 10.04.01  
VICTOR B. KOEHLER, P.S. NO. 7457 DATE

## SURVEY FOR: RICH KESSLER

BEING A PARCEL OF LAND SITUATED IN PART OF  
THE SOUTHEAST QUARTER OF SECTION 25, T-1-S, R-13-E,  
CRAWFORD TOWNSHIP, WYANDOT COUNTY, OHIO.

## KOEHLER SURVEYING

P. O. BOX 28 UPPER SANDUSKY, OHIO 44871  
419-294-5388

## DRAWN: CHECKED: REVISIONS:

1

1

01177-S