



LEGEND

- FOUND IRON PIPE
- SET IRON PIN
- ⊗ SET 1/2" Ø HEAD METAL NAIL
- 1/2" Ø PERSONALIZED IRON PIPE SET
- FOUND RAILROAD SPIKE
- ⊗ MADE DRILL HOLE IN CONCRETE
- ▲ FOUND STONE & MONUMENT BOX

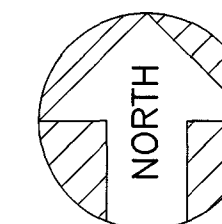


ASSUMED

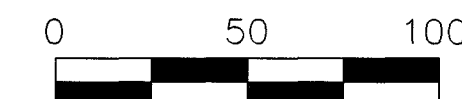

SCALE: 1 INCH = 50 FEET

DEED REF. : VOL. 205, PG. 319

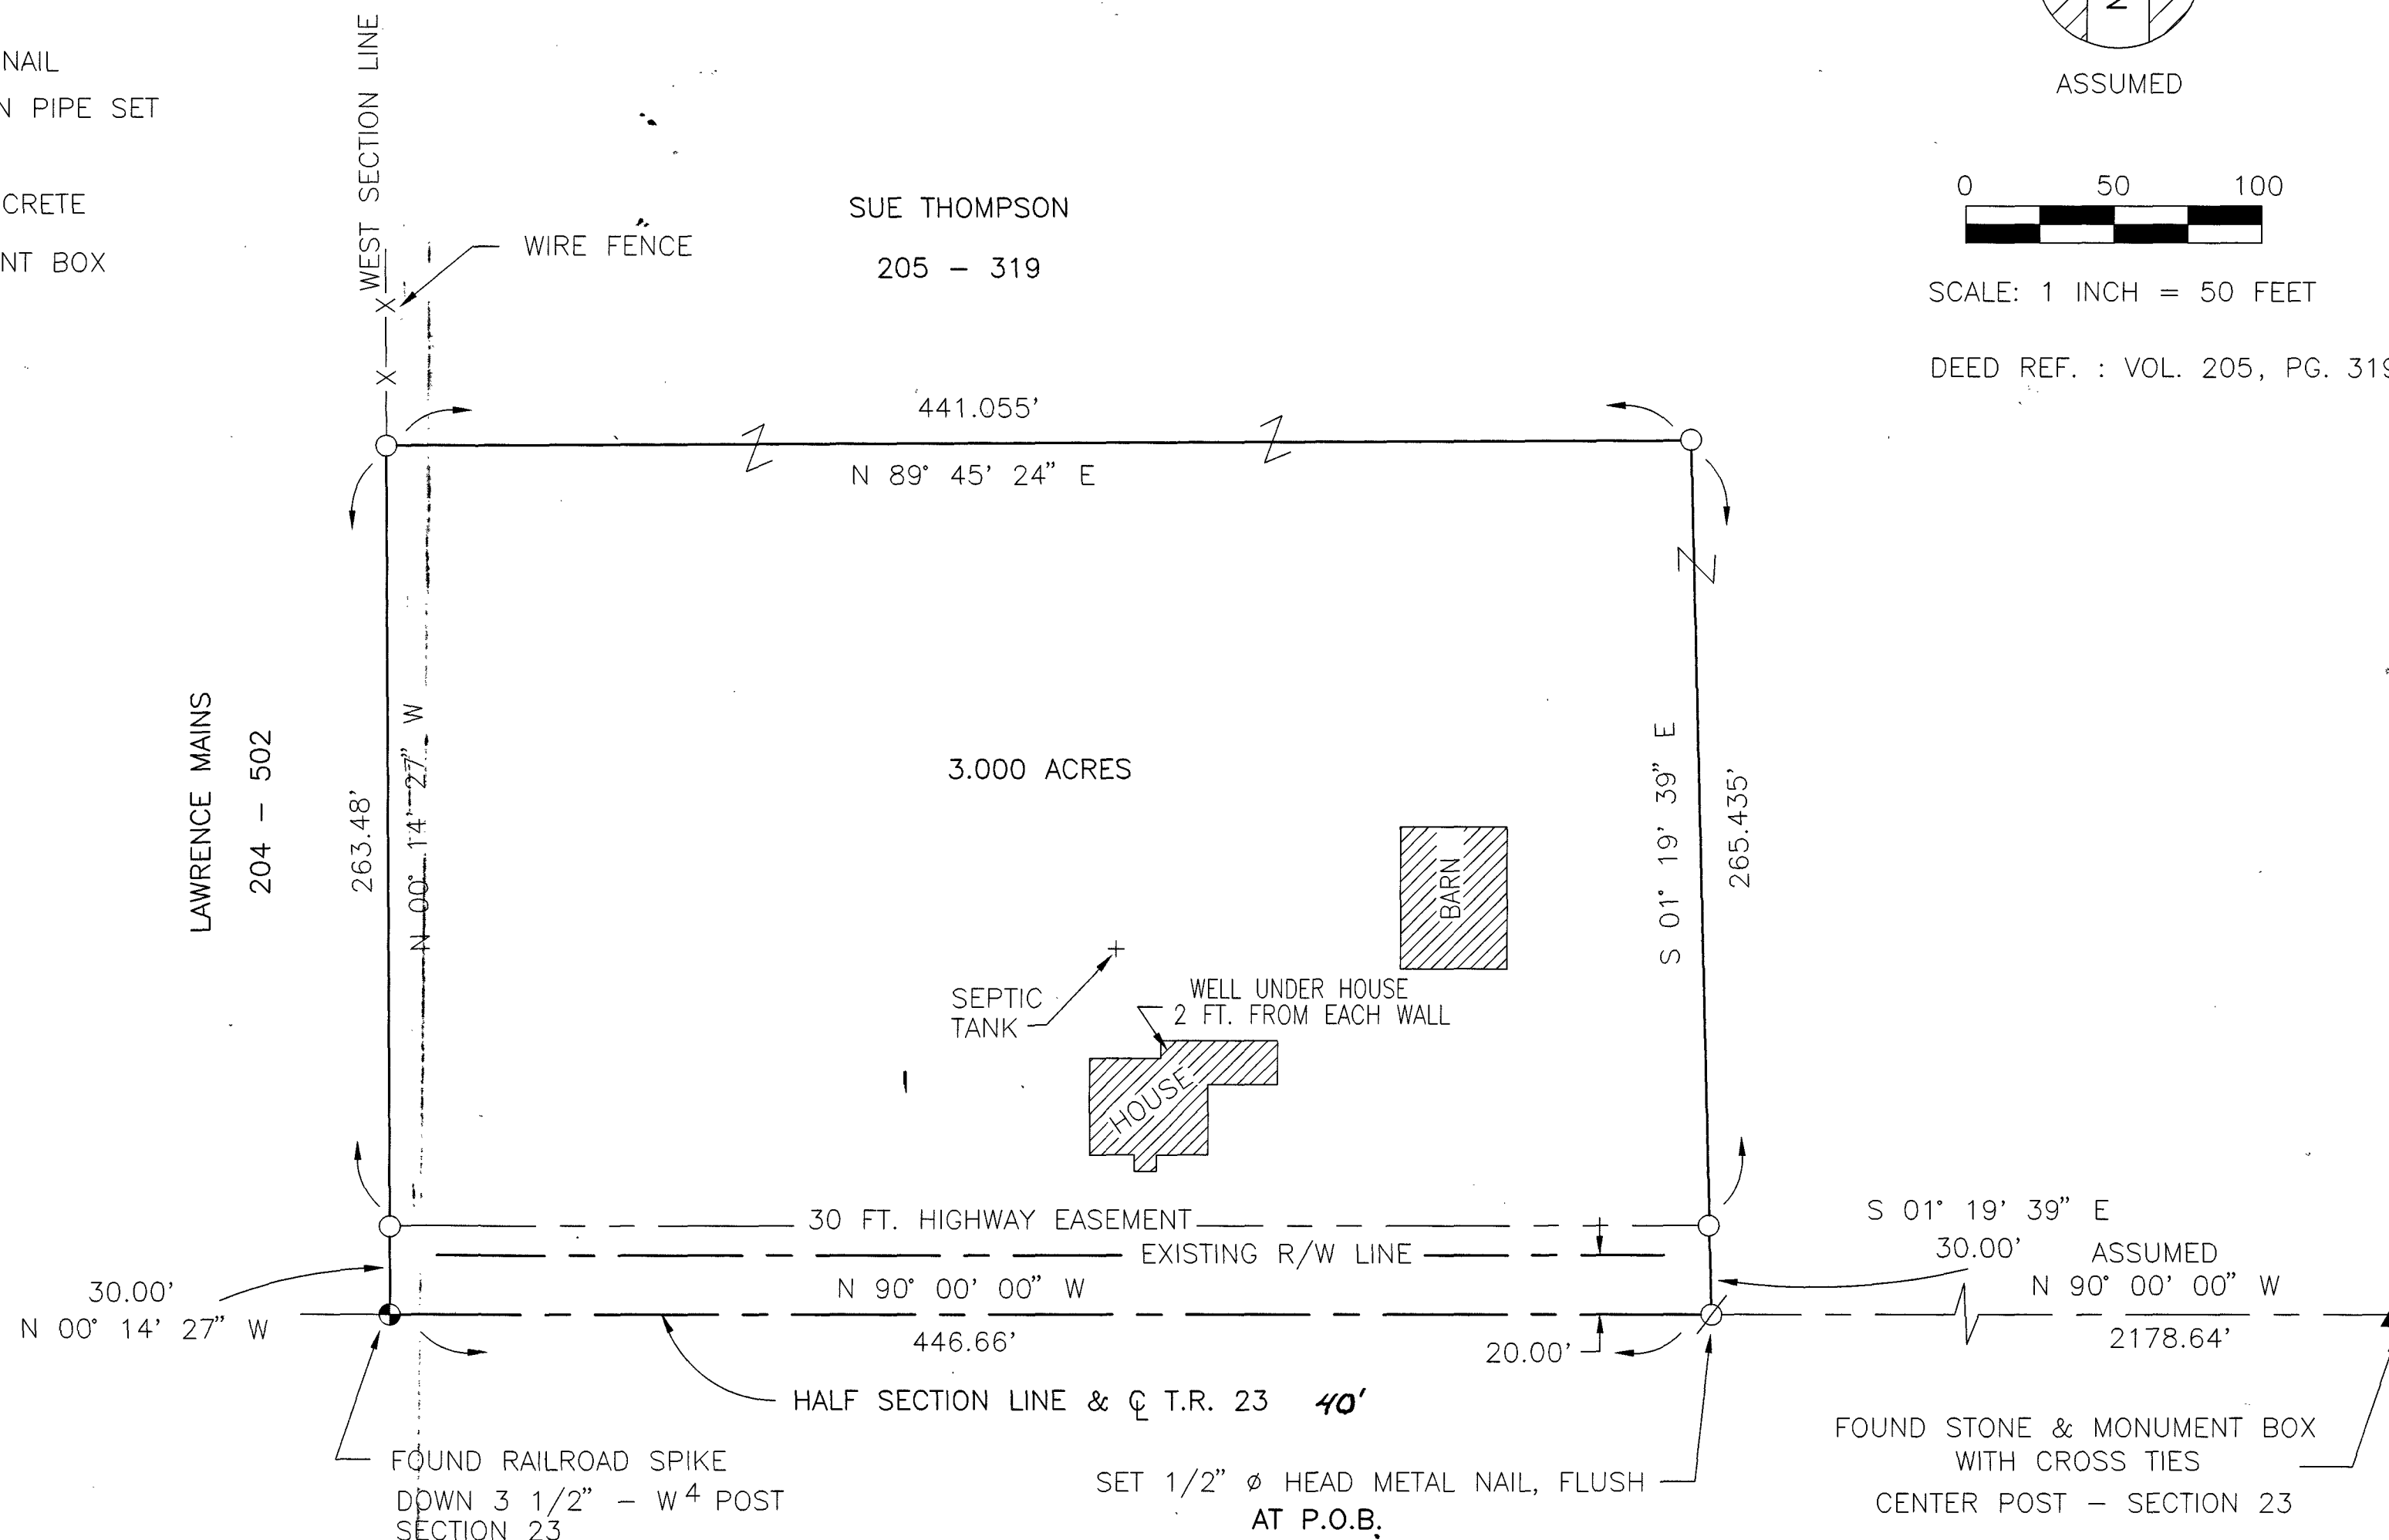

THE BASIS OF BEARING IS BASED ON ASSUMED CENTERLINE BEARING OF TOWNSHIP ROAD 23 AND HALF SECTION LINE AND ALL OTHER BEARINGS ARE FROM ANGLES AND DISTANCES MEASURED IN THE FIELD.

SURVEY NUMBER: 01139
 VOLUME: C PAGE: 564
 DATE FILED: 12-21-01
 PARCEL #: 31-0710-00

ALL REGIONAL PLANNING REQUIREMENTS HAVE BEEN APPROVED FOR THIS SURVEY APPLICATION # (01-93)

I HEREBY CERTIFY THE ABOVE PLAT TO BE TRUE AND CORRECT ACCORDING TO A SURVEY.

MADE IN DECEMBER 15, 2001
 OHIO REGISTERED SURVEYOR NO. 5647

BY Jerry B. Weininger
 JERRY B. WEININGER

PT. NW⁴ SEC. 23 T. 1 S, R 12 E.
 TWP. RIDGE COUNTY : WYANDOT OHIO

SURVEY FOR: SUE THOMPSON

JERRY B. WEININGER, REGISTERED SURVEYOR
 6569 C-2 McCUTCHENVILLE, OHIO 44844

DATE: DECEMBER 15, 2001 SCALE: 1' = 50'