


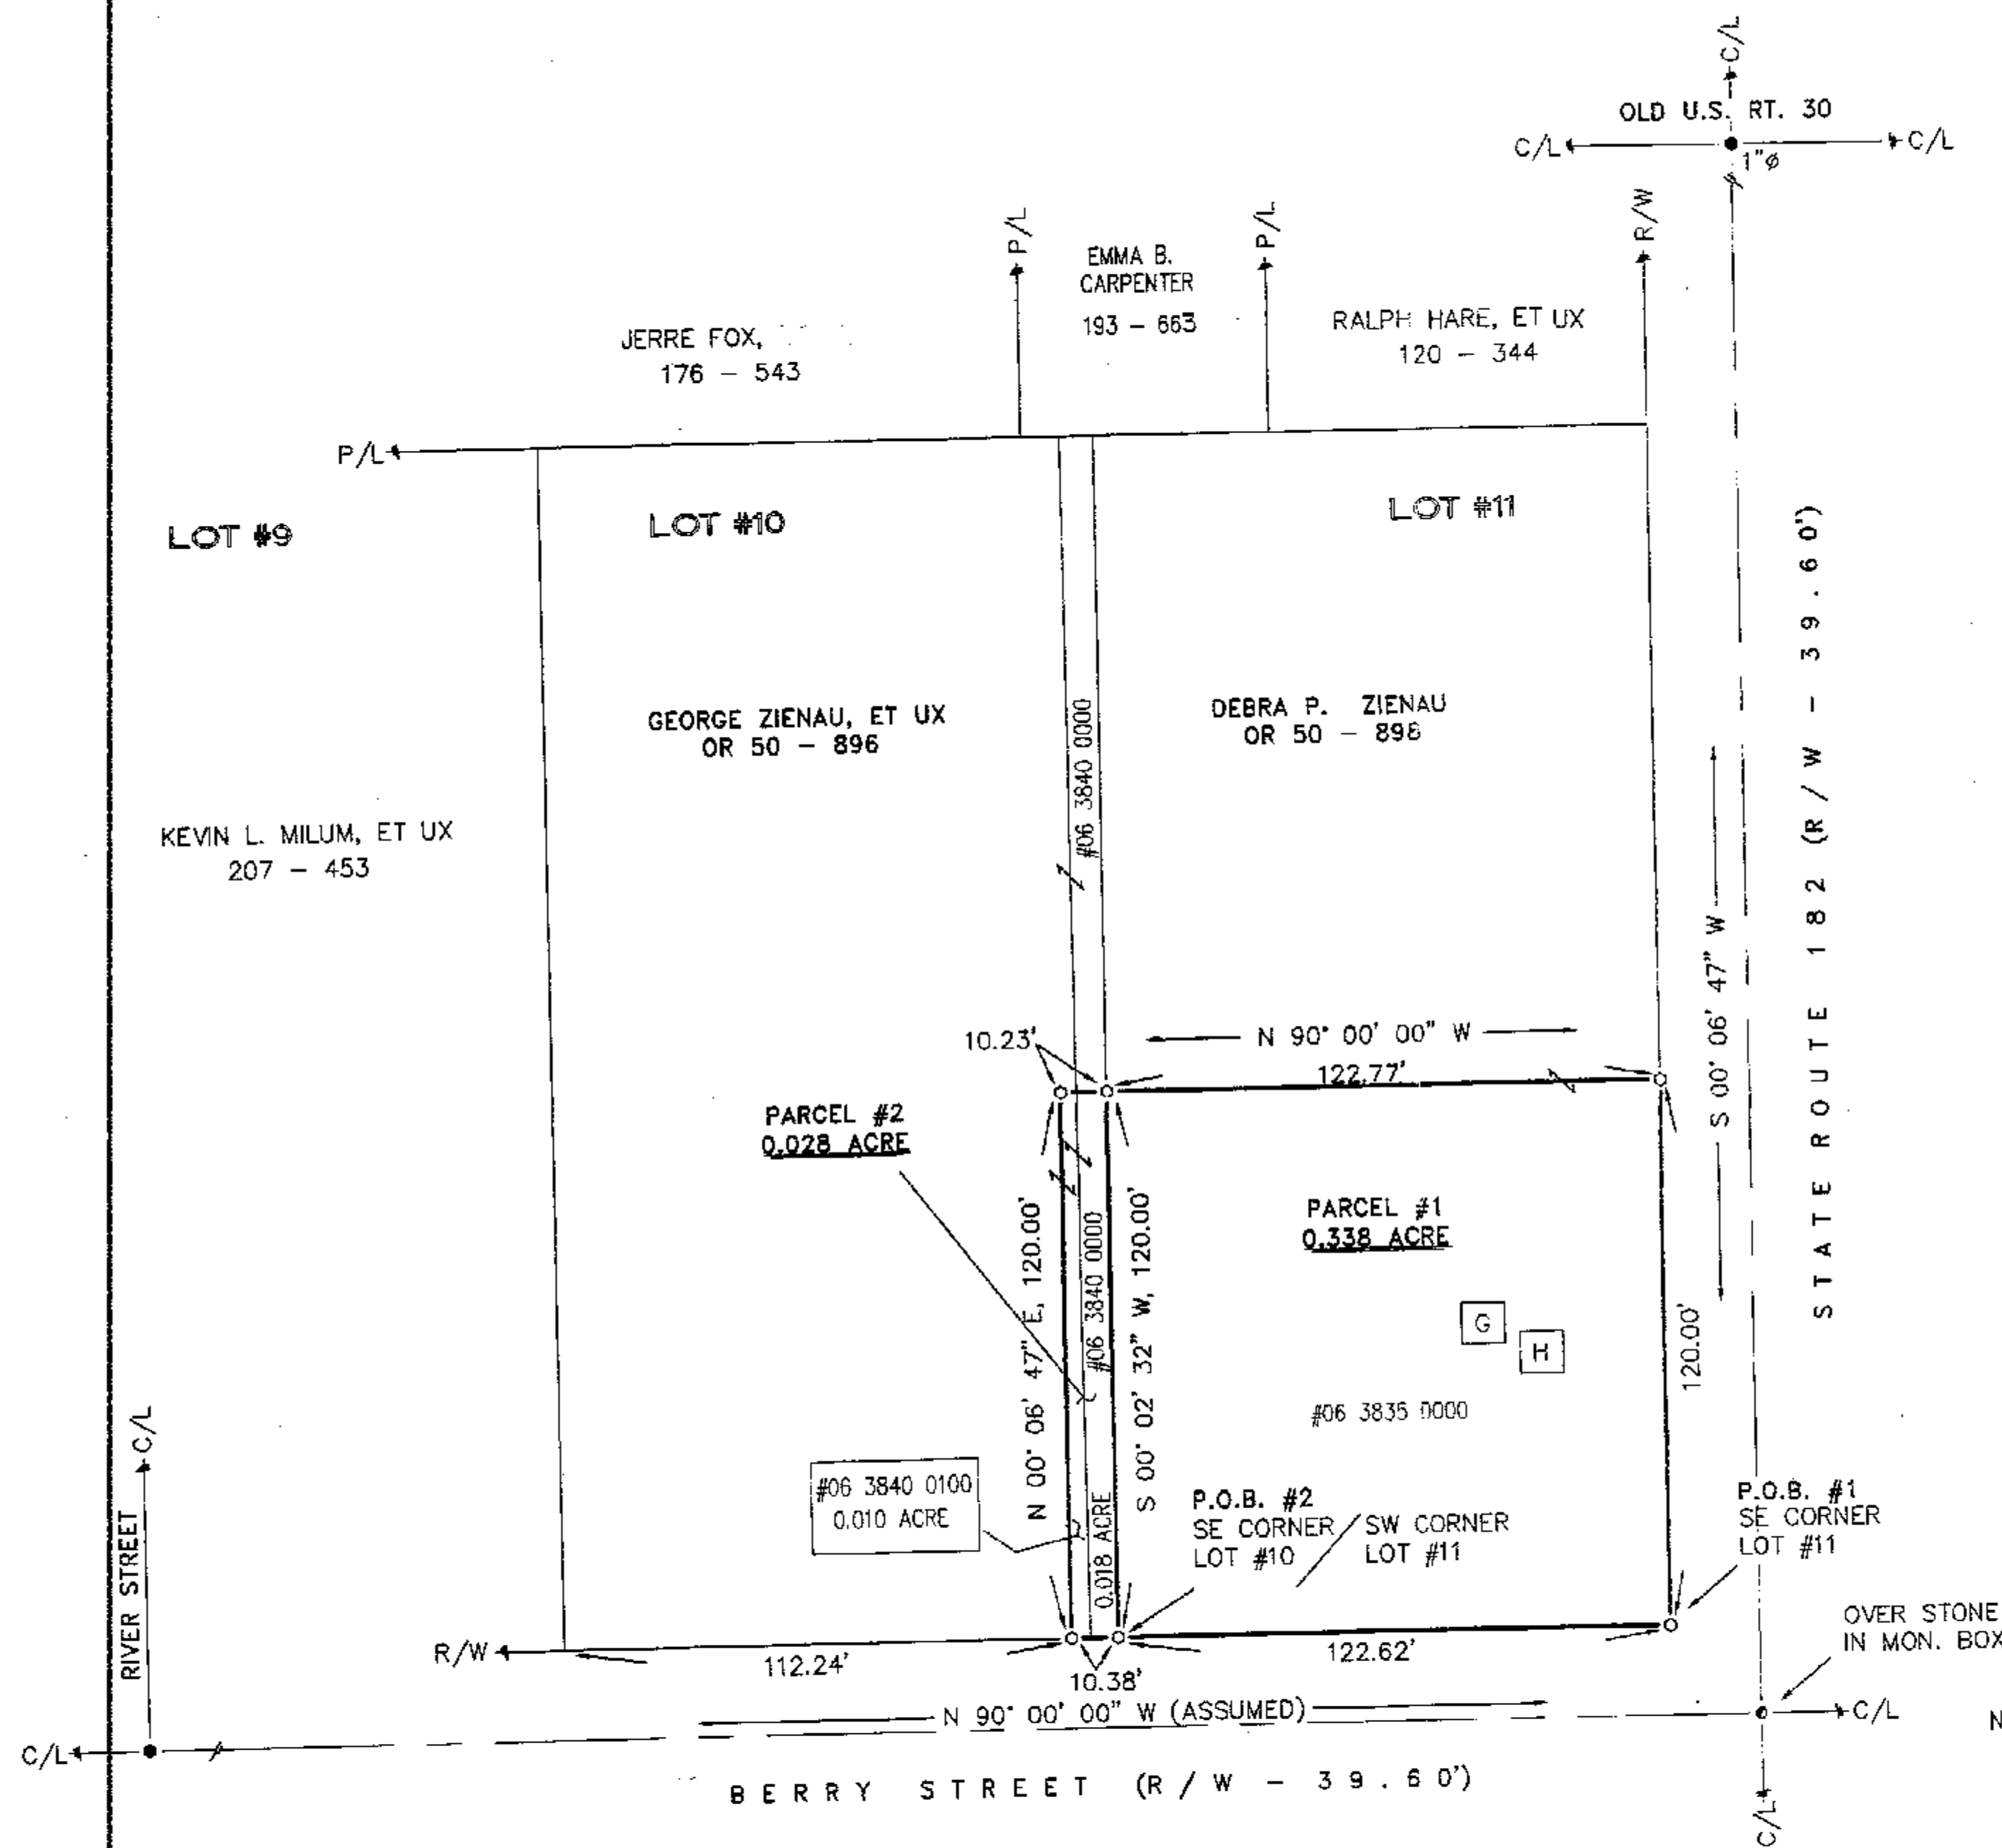

REFERENCES:

- DEED VOLUMES AND PAGES AS SHOWN.
- WYANDOT COUNTY CORNERSTONE RECORDS.
- SURVEY VOLUME 5, PAGE 178.
- SURVEY VOLUME 6, PAGE 184.
- CABINET A, SLIDE 147, RECORDER'S OFFICE.
- CABINET A, SLIDE 159, RECORDER'S OFFICE.

LEGEND:

SET FOUND	DESCRIPTION
⊙	MONUMENT
⊕	RAILROAD SPIKE
⊙	NAIL
⊙	IRON PIPE
⊙	DRILL HOLE
⊙	5/8" IRON ROD WITH PERSONALIZED CAP
⊙	IRON ROD
⊙	STONE
⊙	MONUMENT BOX
⊙	DEED
⊙	PLAT
⊙	MEASURED
⊙	CALCULATED
⊙	DIAMETER
⊙	SURVEY RECORD
⊙	HOUSE
⊙	GARAGE
⊙	BARN
⊙	SHED
⊙	FENCE
C/L	CENTERLINE
R/W	RIGHT-OF-WAY
P/L	PROPERTY LINE

NOTE: THIS SURVEY DOES NOT INCLUDE A TITLE SEARCH. EASEMENTS OR OTHER ENCUMBRANCES ON OR OVER THE LAND ARE NOT SHOWN ON THIS SURVEY. ANY BUILDINGS OR OTHER STRUCTURES NOT TO SCALE. I HEREBY DECLARE THAT I HAVE SURVEYED THE ABOVE DESCRIBED PROPERTY DURING NOVEMBER, 2001. THIS SURVEY IS SUBJECT TO ALL LEGAL HIGHWAYS, EASEMENTS, RESTRICTIONS, LEASES OF RECORD AND OF RECORDS IN RESPECTIVE UTILITY OFFICES. THE BEARINGS REFERRED TO HEREON ARE BASED ON AN ASSUMED MERIDIAN AND ARE ONLY FOR THE PURPOSE OF ANGULAR MEASUREMENT.



VICTOR B. KOEHLER, P.S. NO. 7457

01-04-02
DATE

SURVEY NUMBER: 0200
VOLUME: C PAGE: 567
DATE FILED: 1-9-02
PARCEL #: 06-3840-0100, 06-3835-0000, 06-3840-0000

ALL REGIONAL PLANNING
REQUIREMENTS HAVE BEEN
APPROVED FOR THIS SURVEY
APPLICATION # N/A

KOEHLER SURVEYING

SURVEY FOR: GEORGE ZIENAU
BEING A PARCEL OF LAND SITUATED IN BERRY & ENGLE'S
ADDITION TO MONONCUE, IN THE CITY OF UPPER SANDUSKY,
WYANDOT COUNTY, OHIO.

DRAWN: CHECKED: REVISIONS:

1

1

01217-S

DRAWN: DAL 11-30-01
CHECKED: VBK 12-03-01
REVISIONS:

P. O. BOX 28 UPPER SANDUSKY, OHIO 43351
419-294-5358