



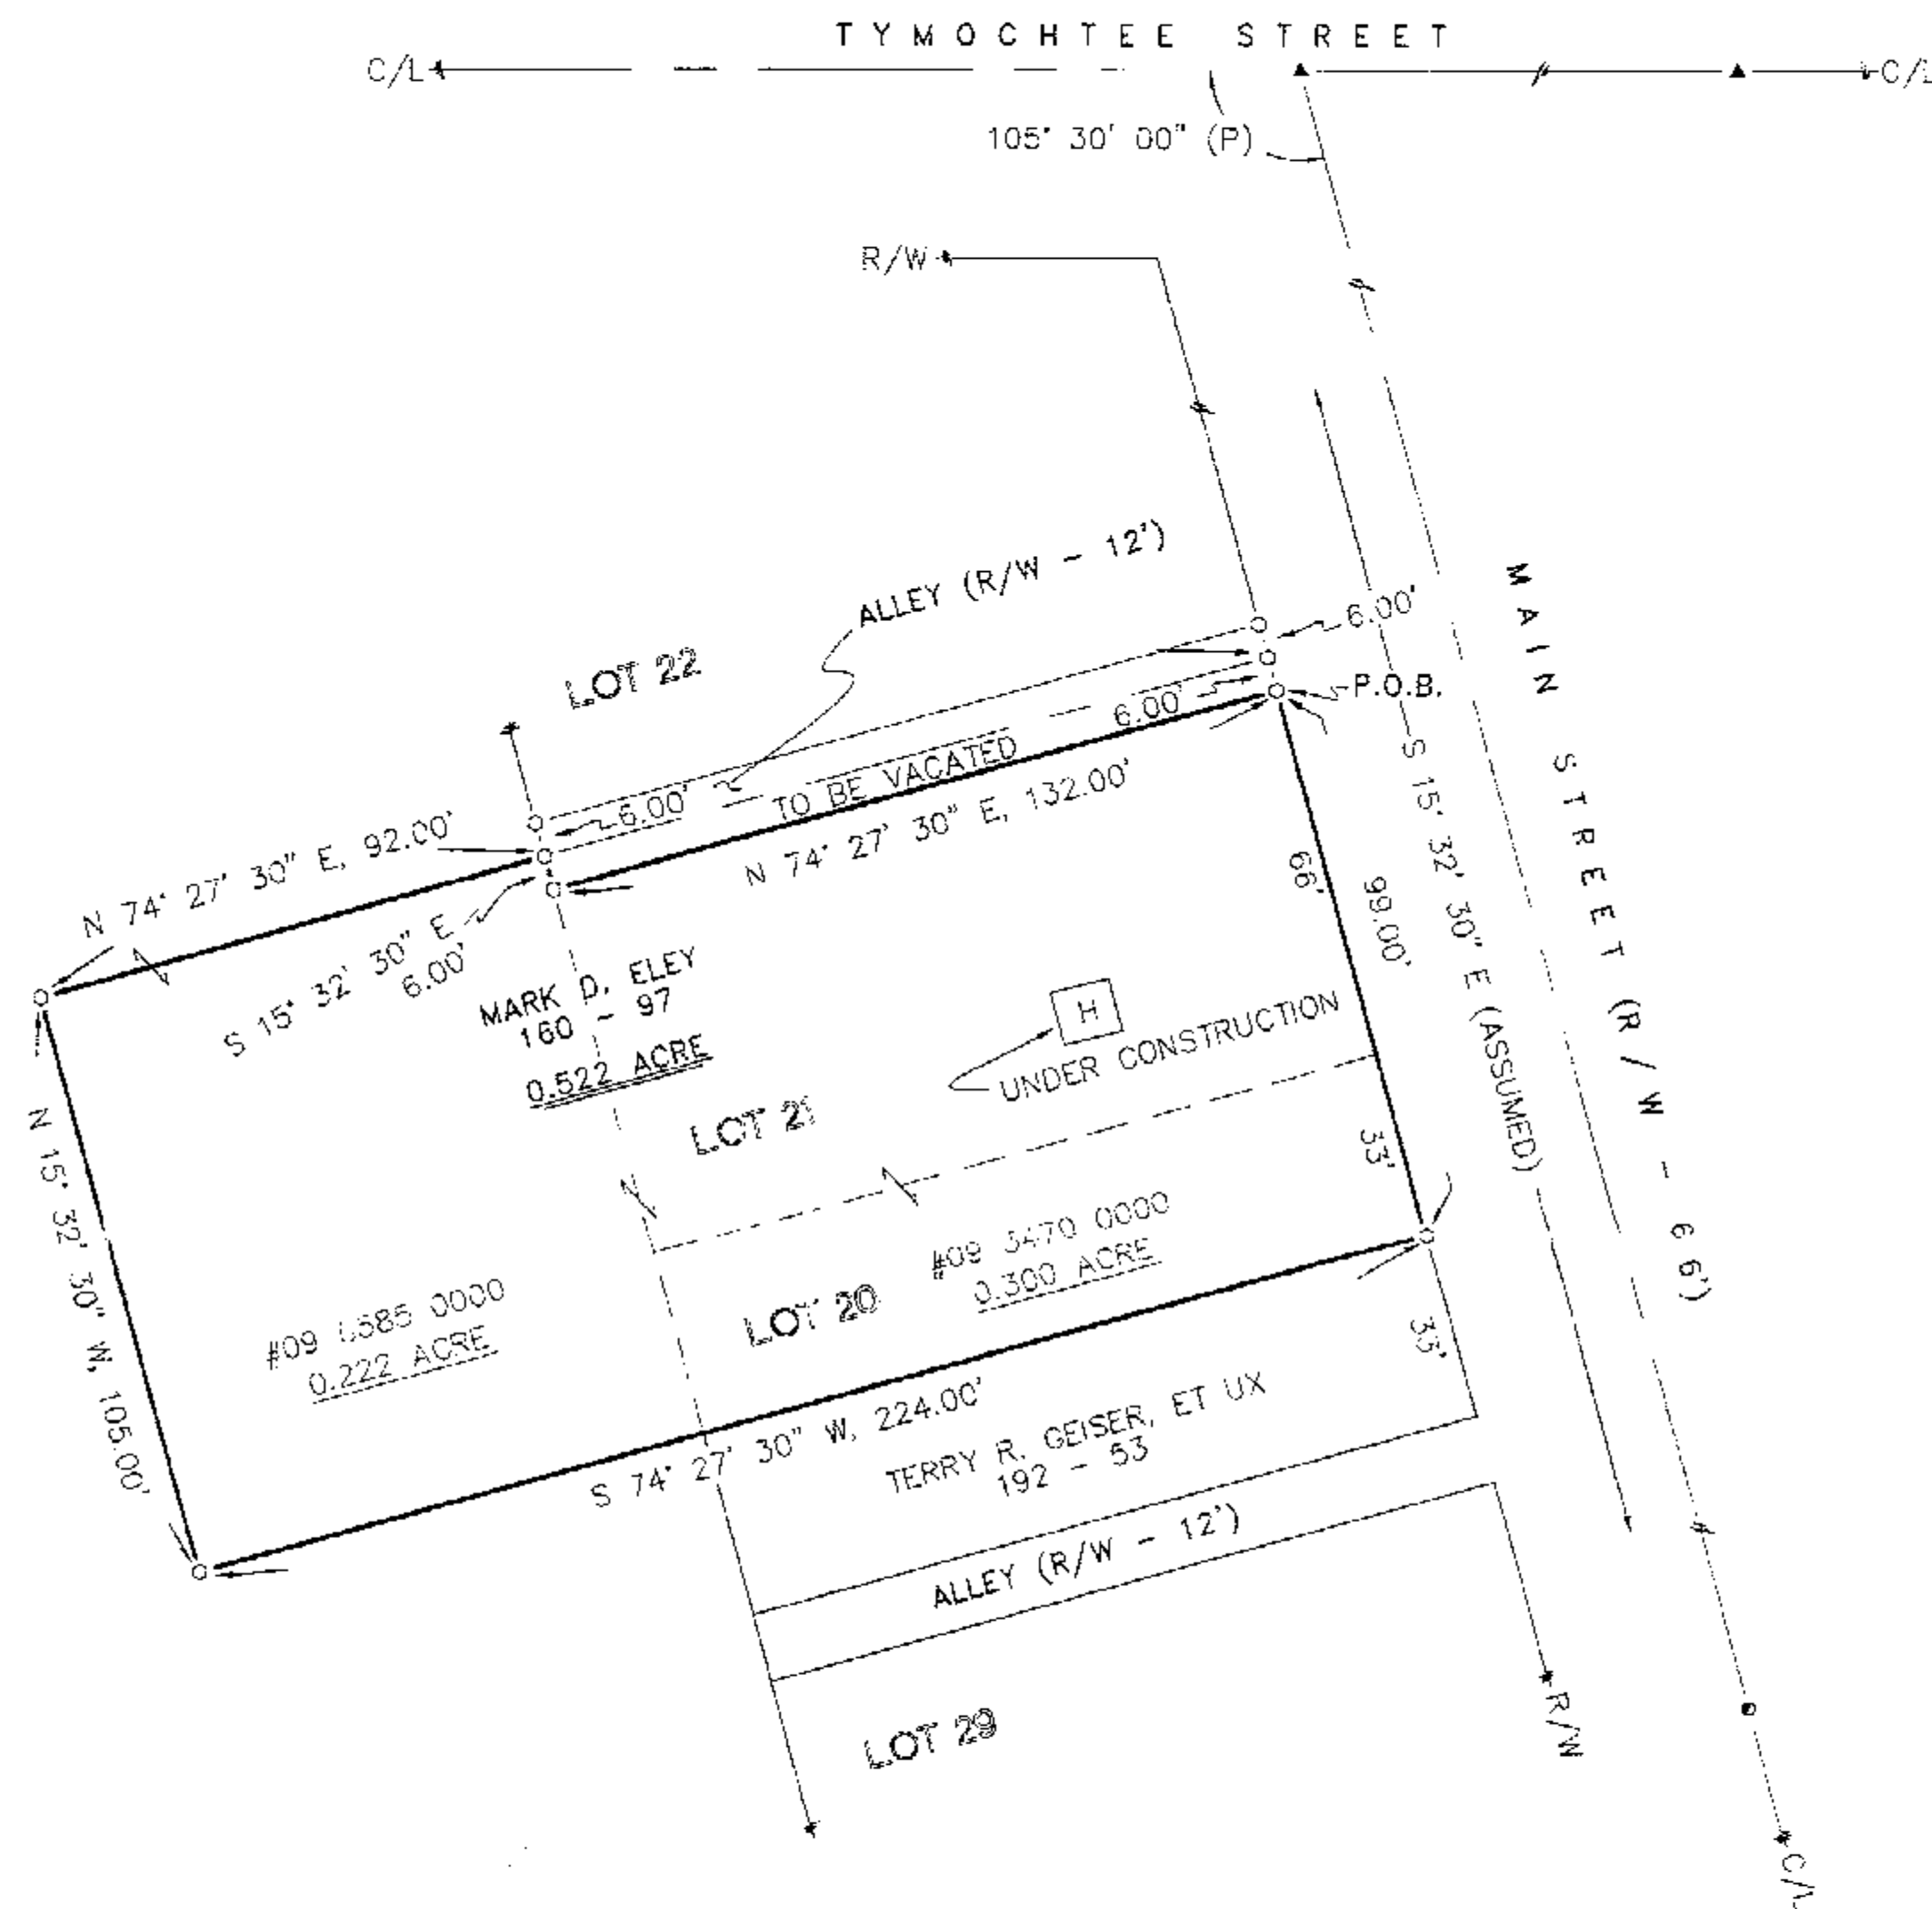

(ASSUMED)

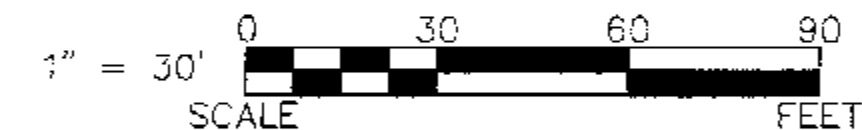

LEGEND:

SET FOUND	DESCRIPTION
⊗	MONUMENT
⊕	RAILROAD SPIKE
⊙	NAIL
⊖	IRON PIPE
⊗	DRILL HOLE
⊙	5/8" IRON ROD WITH PERSONALIZED CAP
⊙	IRON ROD
⊙	STONE
⊙	MONUMENT BOX
⊙	DEED
⊙	PLAT
⊙	MEASURED
⊙	CALCULATED
⊙	DIAMETER
⊙	SURVEY RECORD
⊙	HOUSE
⊙	GARAGE
⊙	BARN
⊙	SHED
⊙	FENCE
C/L	CENTERLINE
R/W	RIGHT-OF-WAY
P/L	PROPERTY LINE

REFERENCES:

- DEED VOLUMES AND PAGES AS SHOWN.
- WYANDOT COUNTY CORNERSTONE RECORDS.
- WYANDOT COUNTY ROAD RECORDS.
- SURVEY VOLUME 3, PAGE 512.
- SURVEY VOLUME 3, PAGE 367.
- CABINET A, SLIDE 366 RECORDER'S OFFICE.
- CABINET A, SLIDE 492 RECORDER'S OFFICE.
- CABINET A, SLIDE 417 RECORDER'S OFFICE.

SURVEY NUMBER: 0219
 VOLUME: C PAGE: 580
 DATE FILED: 2-26-2002
 PARCEL #: 09-3470-0000; 09-0585-0000

ALL REGIONAL PLANNING
 REQUIREMENTS HAVE BEEN
 APPROVED FOR THIS SURVEY
 APPLICATION # 02-27

NOTE: THIS SURVEY DOES NOT INCLUDE A TITLE SEARCH. EASEMENTS OR OTHER ENCUMBRANCES ON OR OVER THE LAND ARE NOT SHOWN ON THIS SURVEY. ANY BUILDINGS OR OTHER STRUCTURES NOT TO SCALE. I HEREBY DECLARE THAT I HAVE SURVEYED THE ABOVE DESCRIBED PROPERTY DURING FEBRUARY, 2002. THIS SURVEY IS SUBJECT TO ALL LEGAL HIGHWAYS, EASEMENTS, RESTRICTIONS, LEASES OF RECORD AND OF RECORDS IN RESPECTIVE UTILITY OFFICES. THE BEARINGS REFERRED TO HEREON ARE BASED ON AN ASSUMED MERIDIAN AND ARE ONLY FOR THE PURPOSE OF ANGULAR MEASUREMENT.



VICTOR B. KOEHLER, P.S. NO. 7457

02-22-02
DATE

SURVEY FOR: MARK D. ELEY

BEING A PARCEL OF LAND SITUATED IN PART OF
 THE VILLAGE OF CRAWFORDVILLE,
 WYANDOT COUNTY, OHIO.

DRAWN:	CHECKED:	REVISIONS:
1	VBK	02-21-02
1	VBK	02-14-02
1	VBK	02-21-02
1	VBK	02-21-02

02001-5

KOEHLER SURVEYING

P. O. BOX 28 UPPER SANDUSKY, OHIO 43351
 419-294-5388