



LEGEND

- FOUND IRON PIPE
- SET IRON PIN
- ⊗ SET 1/2" Ø HEAD METAL NAIL
- 1/2" Ø PERSONALIZED IRON PIPE SET
- ⊙ FOUND RAILROAD SPIKE
- ⊗ MADE DRILL HOLE IN CONCRETE
- ▲ FOUND STONE & MONUMENT BOX

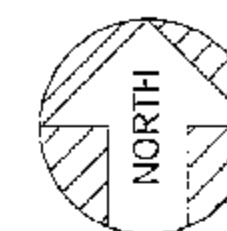


ASSUMED

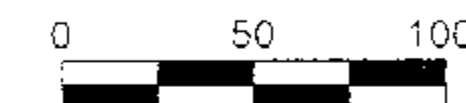

SCALE: 1 INCH = 50 FEET

DEED REF. : VOL. 137, PG. 535

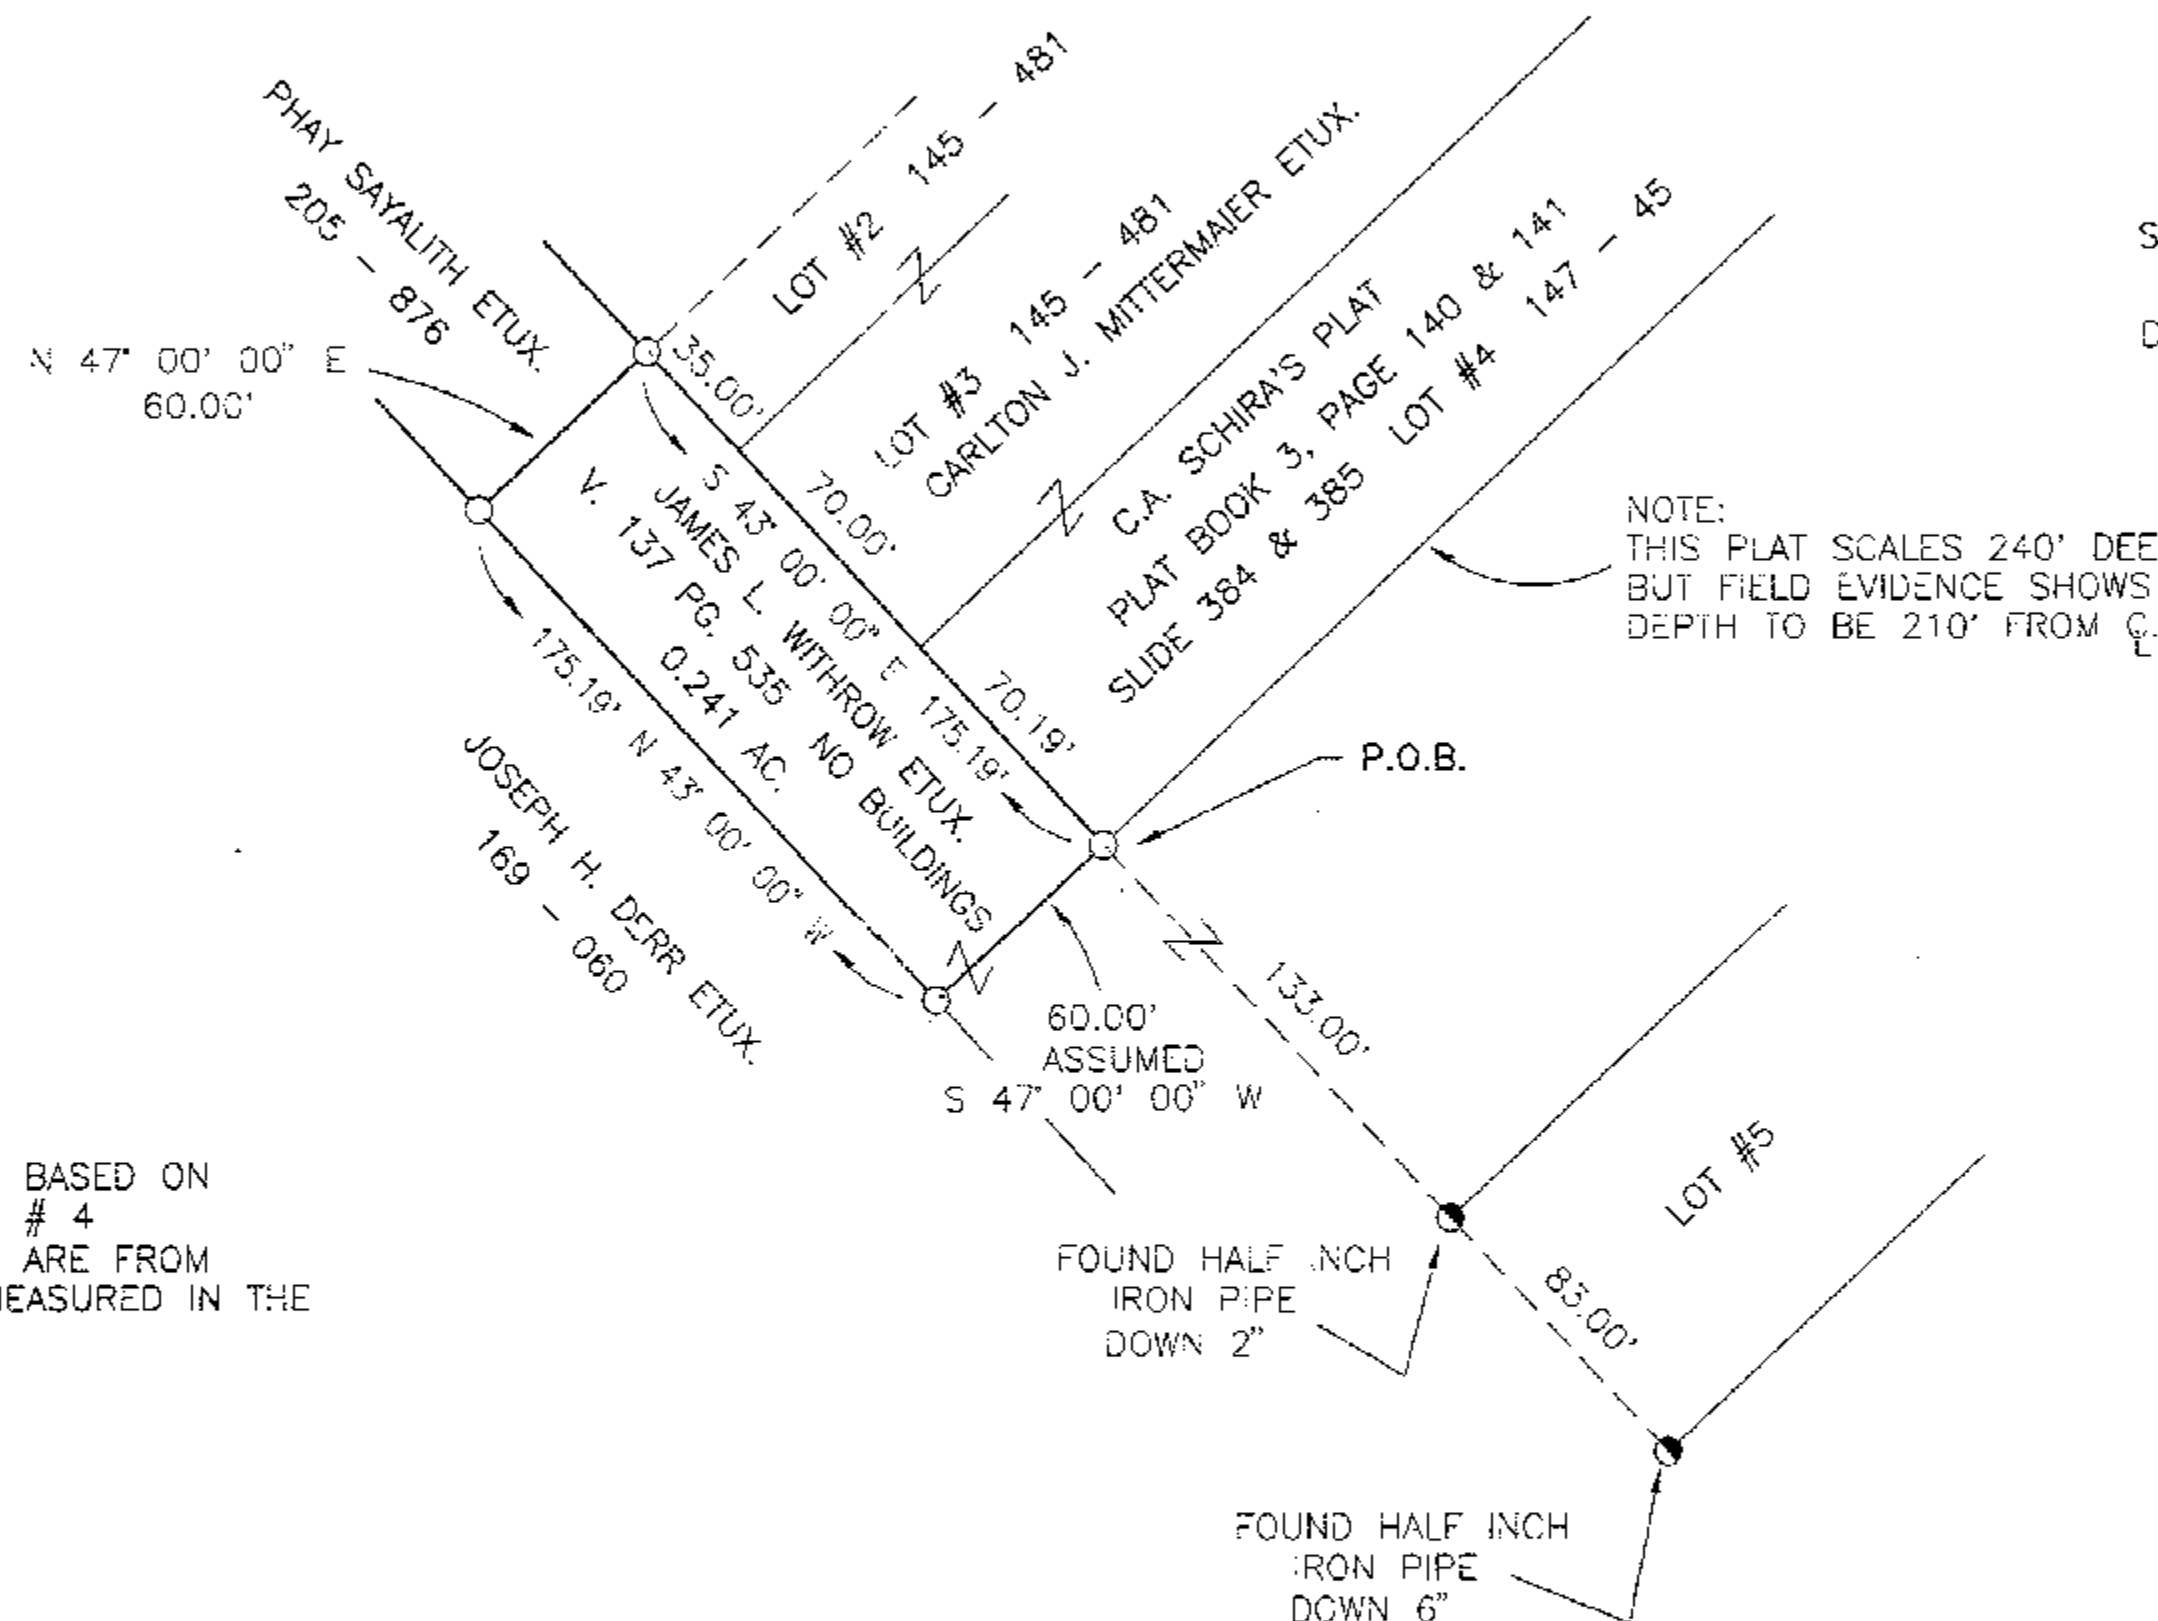

THE BASIS OF BEARING IS BASED ON
SOUTH WEST LINE OF LOT # 4
AND ALL OTHER BEARINGS ARE FROM
ANGLES AND DISTANCES MEASURED IN THE
FIELD.

SURVEY NUMBER: 0222
VOLUME: C PAGE: 582
DATE FILED: 03-01-02
PARCEL #: 31-0215-0000

ALL REGIONAL PLANNING
REQUIREMENTS HAVE BEEN
APPROVED FOR THIS SURVEY
APPLICATION # N/A



I HEREBY CERTIFY THE ABOVE PLAT TO BE TRUE
AND CORRECT ACCORDING TO A SURVEY.

MADE IN FEBRUARY 12, 2002
OHIO REGISTERED SURVEYOR NO. 5647

BY Jerry B. Weininger
JERRY B. WEININGER

PT. NW 4 SEC. 12 T. 1 S. R 12 E.
TWP. RIDGE COUNTY : WYANDOT OHIO

SURVEY FOR: JAMES WITHROW

JERRY B. WEININGER, REGISTERED SURVEYOR
6569 C-2 McCUTCHENVILLE, OHIO 44844

DATE: FEBRUARY 12, 2002 SCALE: 1" = 50'