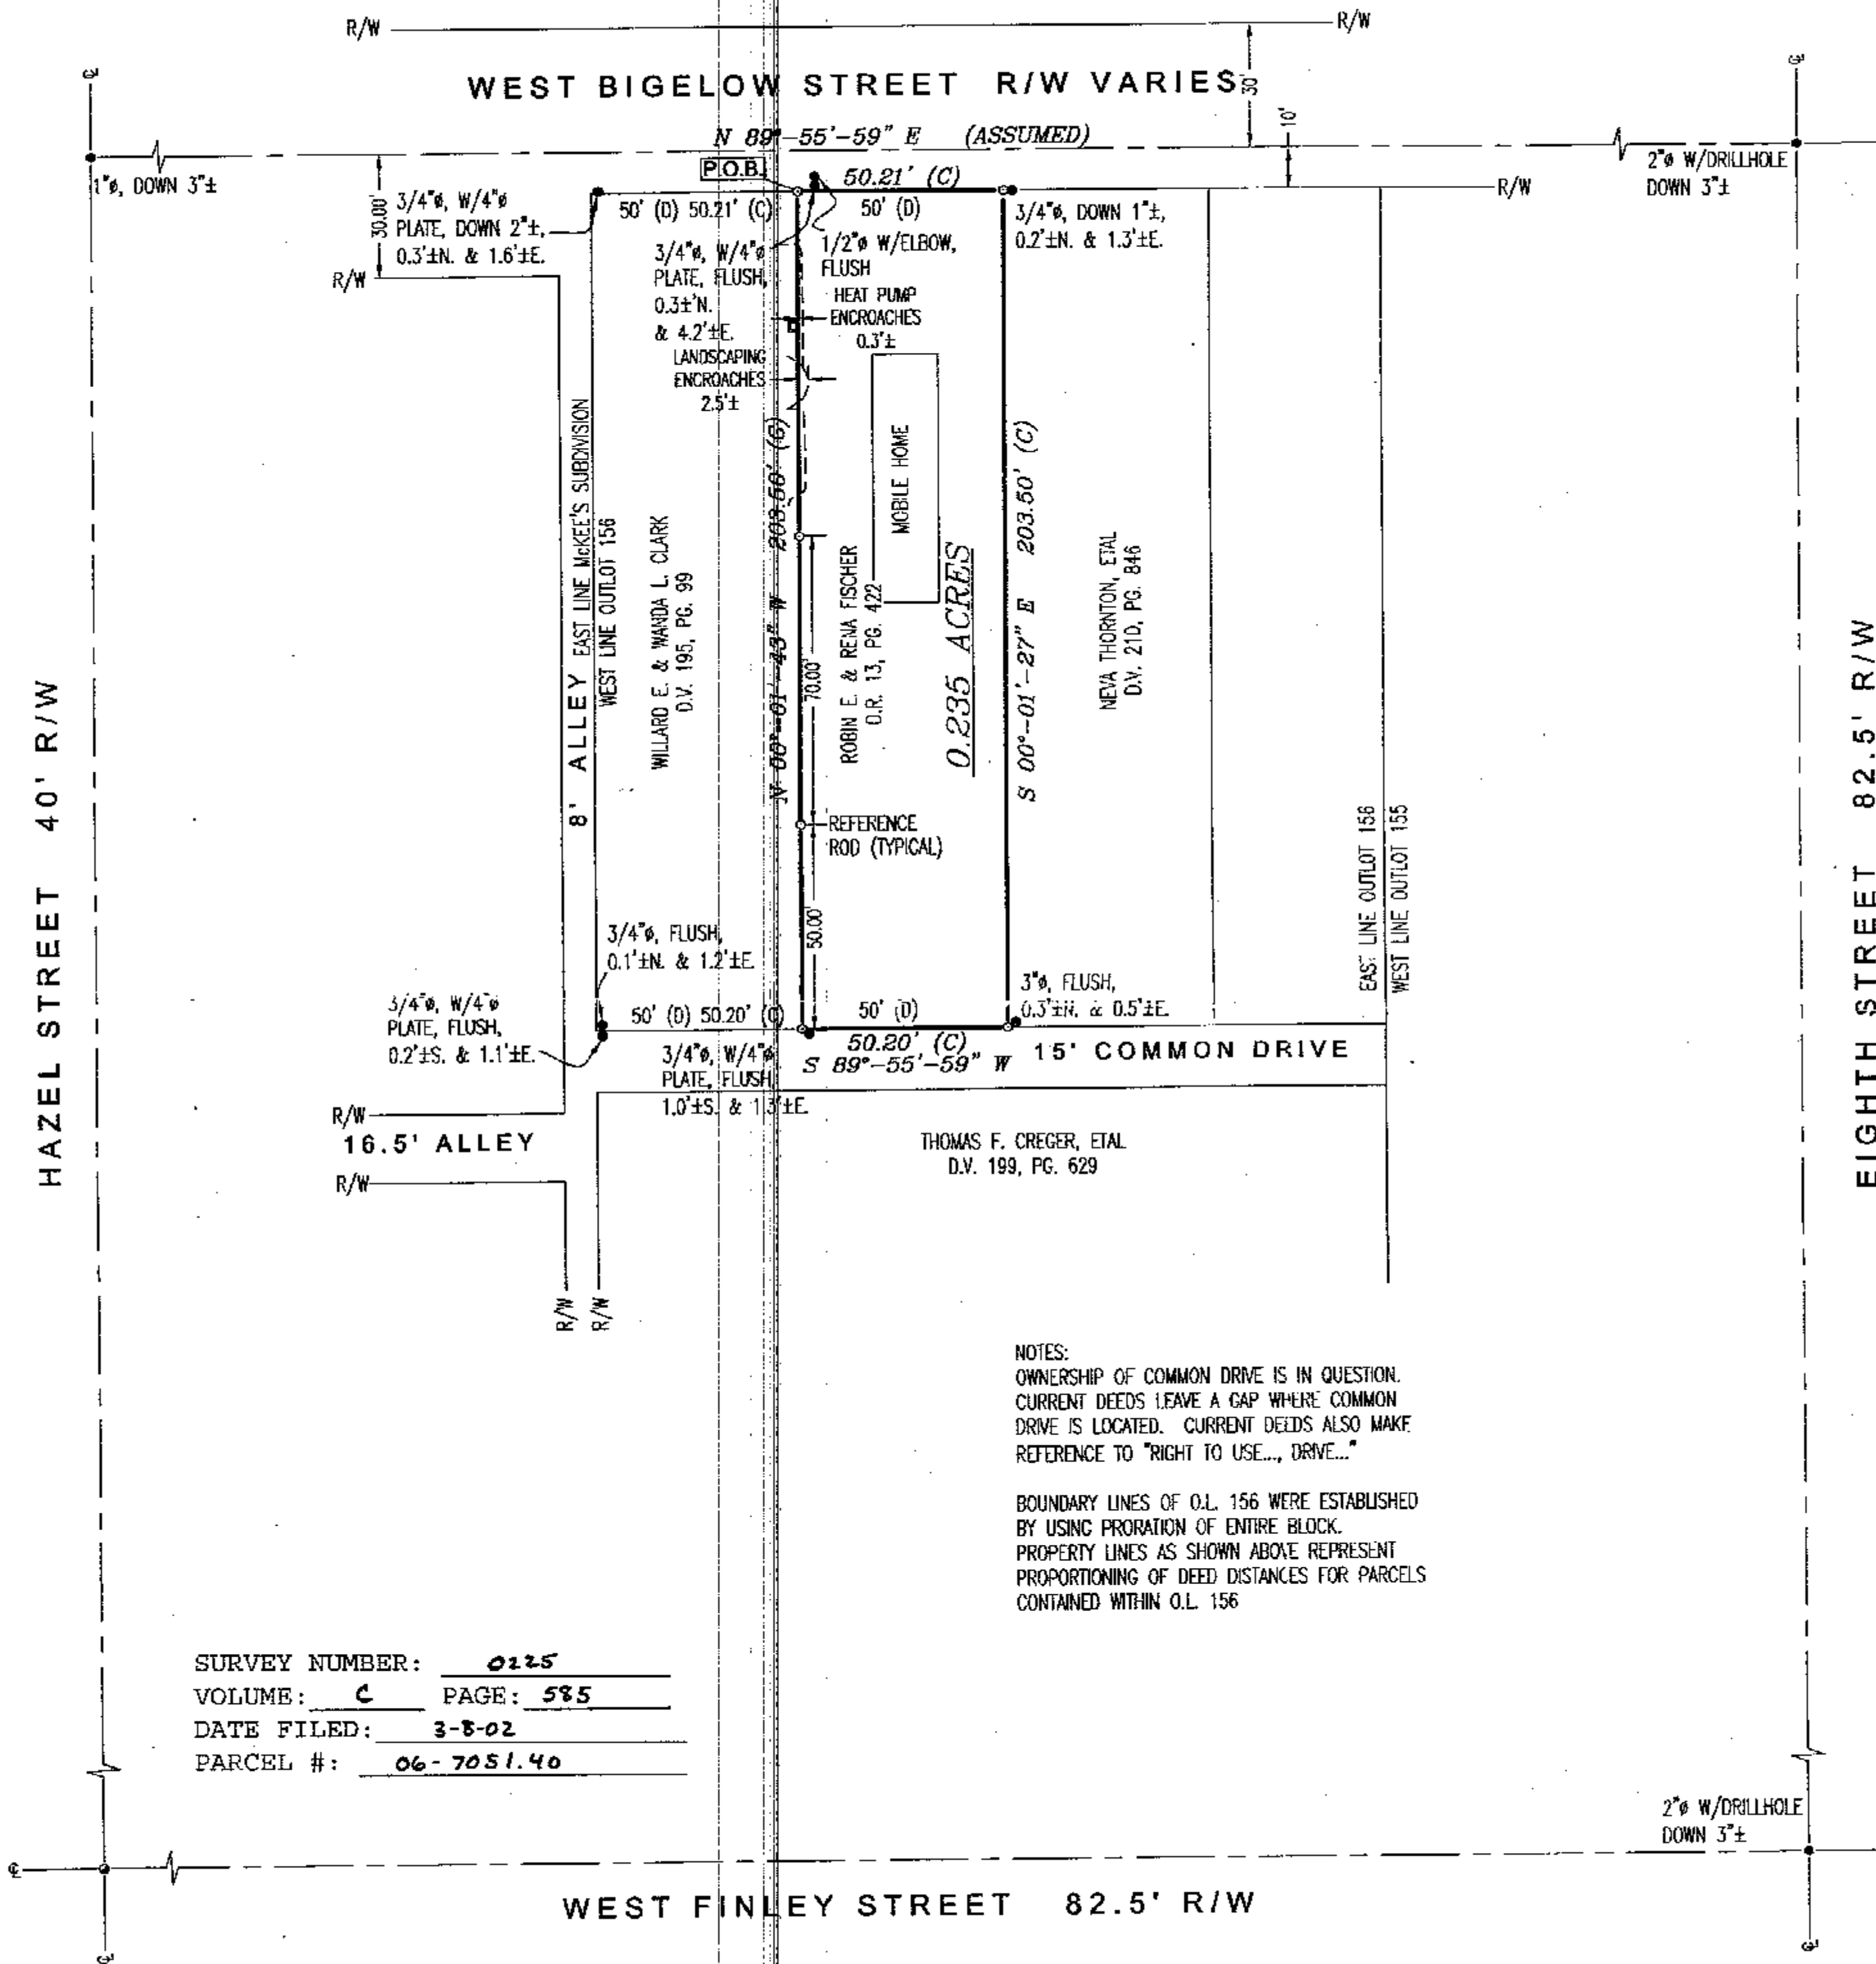


0 30 60  
SCALE IN FEET

## REFERENCES

DEED VOLUME AND PAGE AS SHOWN:

UPPER SANDUSKY ORIGINAL PLAT  
PLAT VOLUME 1, PAGE 40

MCKEE'S SUBDIVISION  
PLAT VOLUME 2, PAGES 184 & 185

SURVEY VOLUME 4, PAGE 61

SURVEY VOLUME 5, PAGE 413

SURVEY VOLUME 7, PAGE 134

## LEGEND

| SET                                                                                   | FOUND                                                                                 | DESCRIPTION    |
|---------------------------------------------------------------------------------------|---------------------------------------------------------------------------------------|----------------|
|    |    | CONC. MONUMENT |
|    |    | RAILROAD SPIKE |
|   |   | NAIL           |
|  |  | IRON ROD       |
|  |  | DRILL HOLE     |
|                                                                                       |  | STONE          |
|                                                                                       |  | MONUMENT BOX   |
|                                                                                       |  | IRON PIPE      |
|                                                                                       |  | WOOD POST      |
|                                                                                       | (D)                                                                                   | DEED           |
|                                                                                       | (P)                                                                                   | PLAT           |
|                                                                                       | (M)                                                                                   | MEASURED       |
|                                                                                       | (S)                                                                                   | SURVEYED       |
|                                                                                       | (C)                                                                                   | CALCULATED     |

NOTE:  
ALL IRON ROD SET ARE 5/8" DIA. x 30" LENGTH WITH PERSONALIZED  
CAPS (HANK AND ASSOC.) DRIVEN FLUSH.

### SURVEYOR'S STATEMENT

I HEREBY DECLARE THAT THE ABOVE PARCEL WAS SURVEYED DURING AUGUST, 2001, PROPERTY LINES SHOWN ARE LOCATED FROM DEEDS ON RECORD AND ARE DEED LINES. BEARINGS ARE ASSUMED FOR ANGULAR MEASUREMENT ONLY. ALL INFORMATION SHOWN IS TRUE AND CORRECT TO THE BEST OF MY KNOWLEDGE AND BELIEF (PER CHAPTER 4733-37 OF THE OHIO REVISED CODE).



*James G. Homan, Jr.*  
JAMES G. HOMAN, JR. P.S. #6972 DATE *12-04-02*

**SURVEY FOR: ERIC FISCHER**  
 LOCATED IN PART OF OUTLOT 156 OF THE ORIGINAL PLAT IN THE CITY OF  
 UPPER SANDUSKY, WYANDOT COUNTY, OHIO.

**HANK AND ASSOCIATES, INC.**  
ENGINEERING SURVEYING  
137 SOUTH WASHINGTON STREET, Tiffin, Ohio 44883

|          |
|----------|
| JOB NO.  |
| 2011.245 |