


LEGEND

- FOUND IRON PIPE
- SET IRON PIN
- ⊗ SET 1/2" Ø HEAD METAL NAIL
- 1/2" Ø PERSONALIZED IRON PIPE SET
- ⊕ FOUND RAILROAD SPIKE
- ⊗ MADE DRILL HOLE IN CONCRETE
- ▲ FOUND STONE & MONUMENT BOX

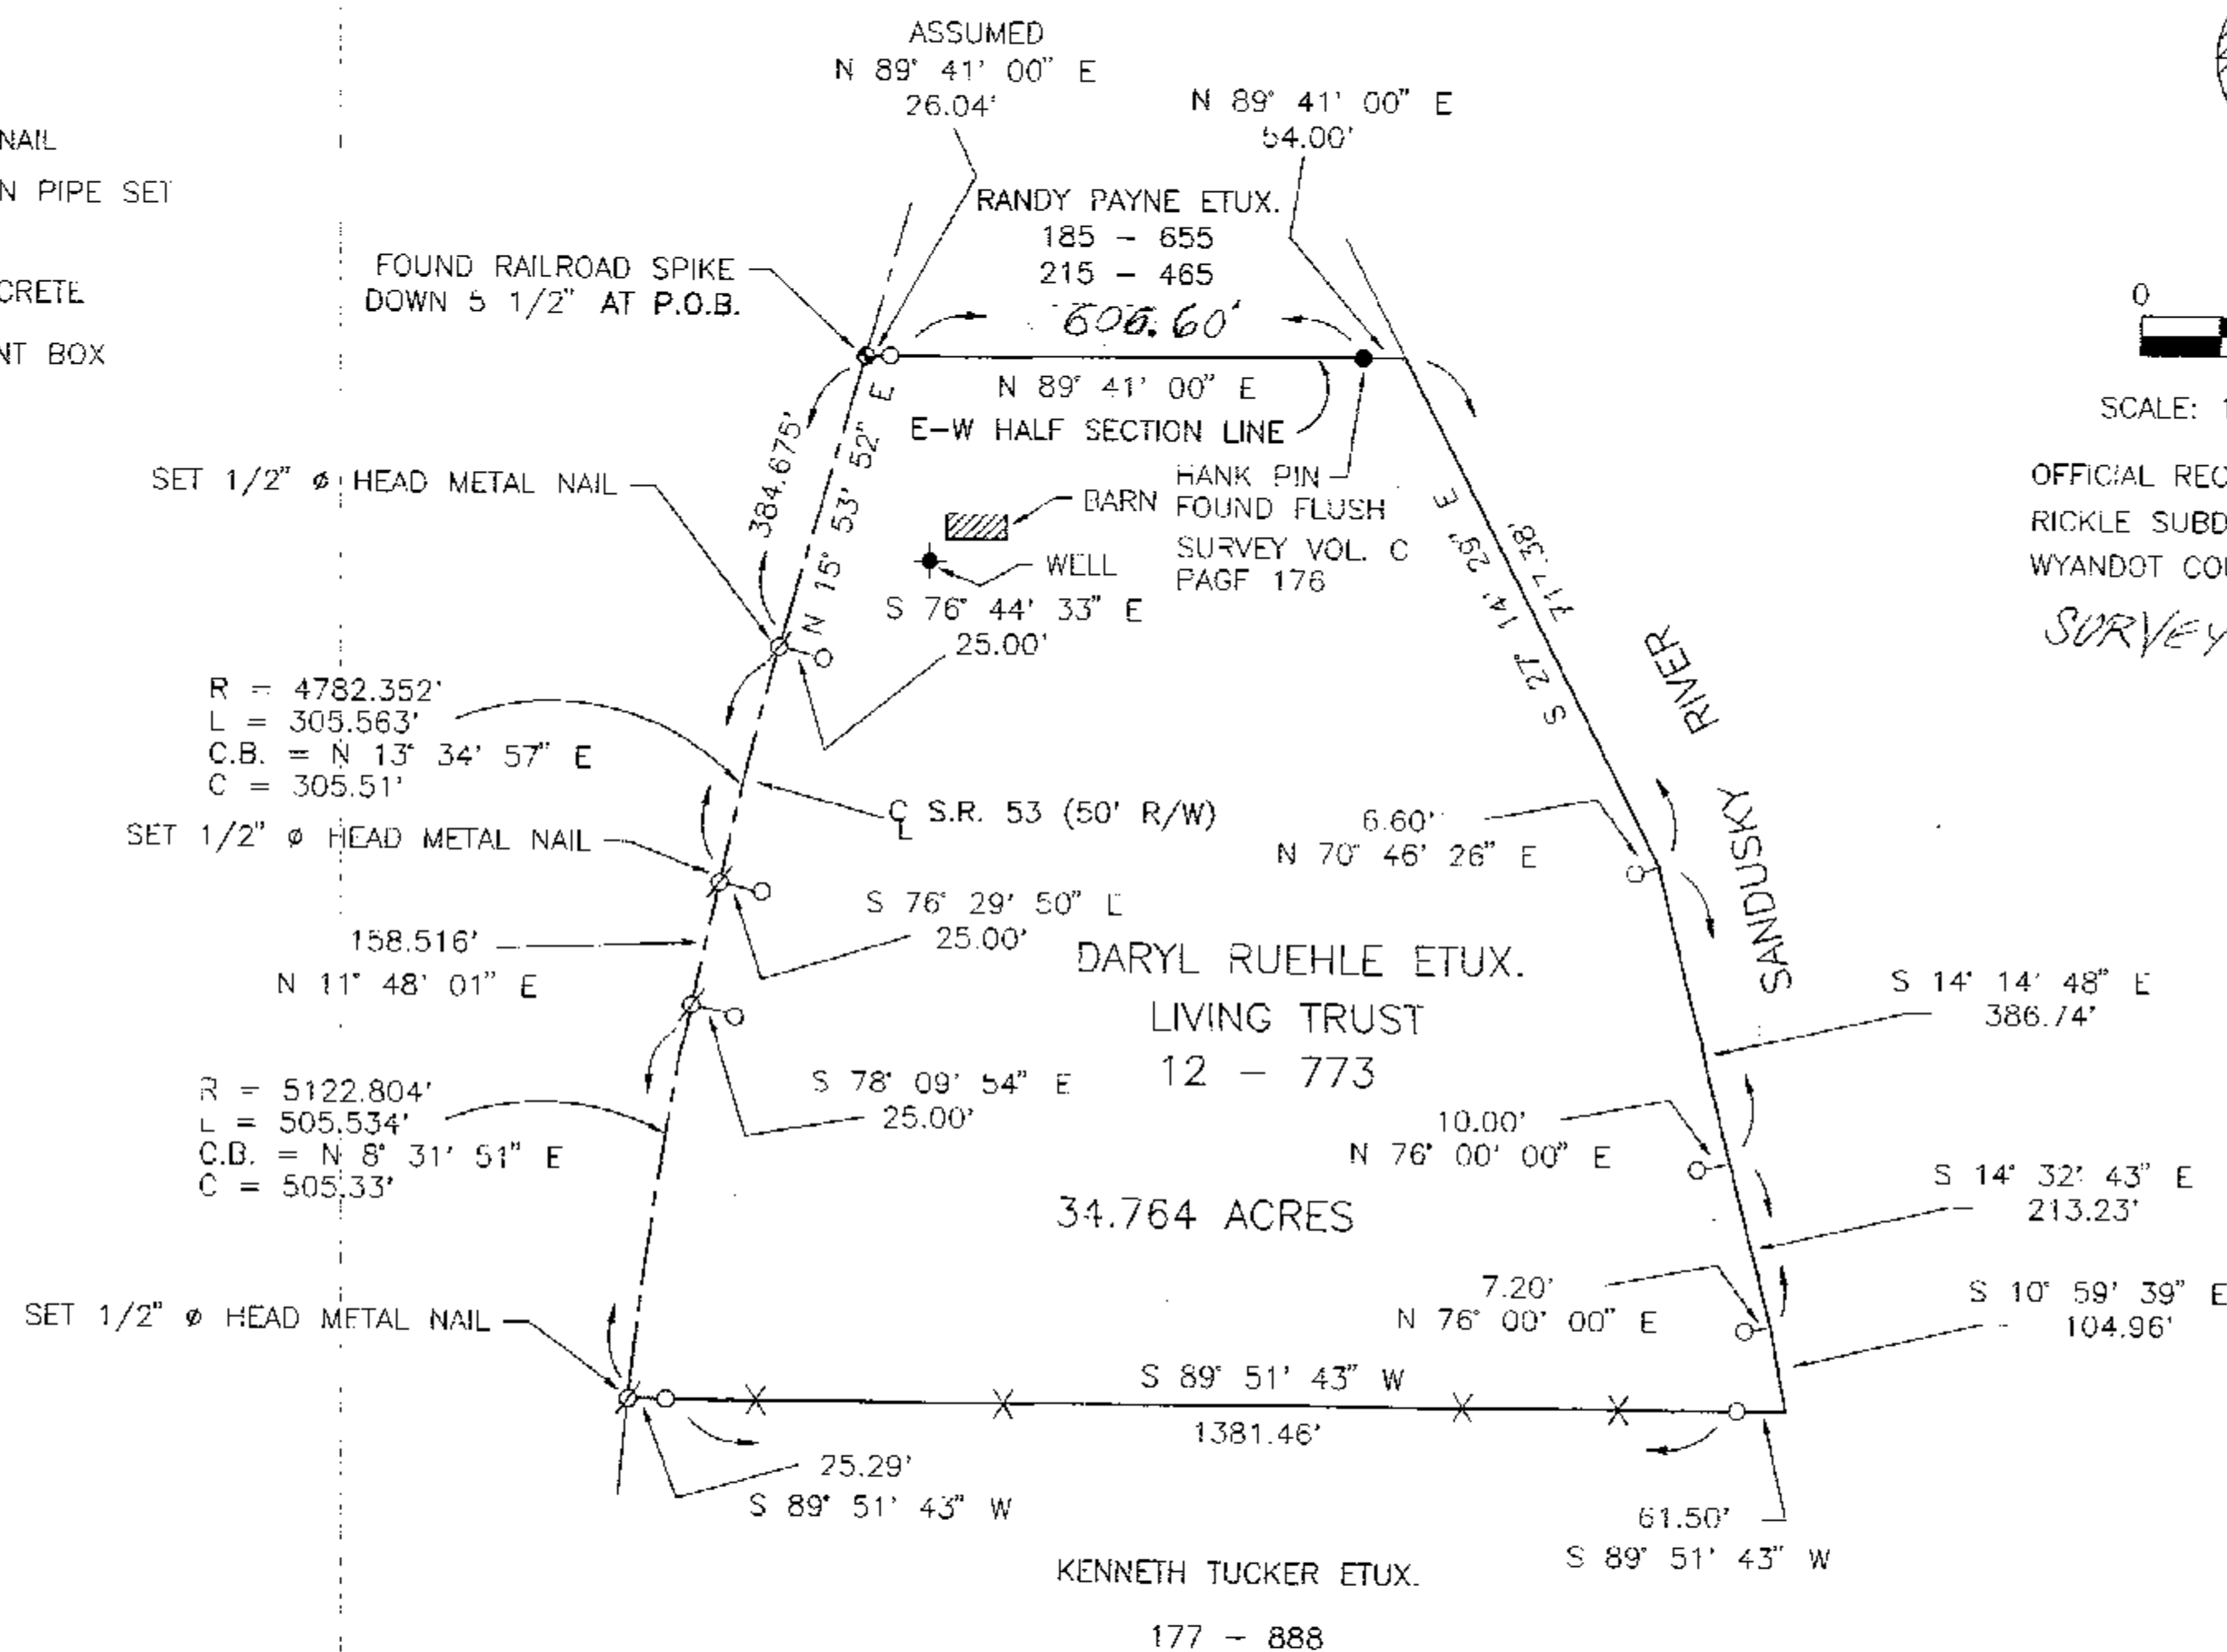

THE BASIS OF BEARING IS BASED ON
ASSUMED HALF SECTION LINE BEARING
OF N 89° 41' 00" E AND ALL OTHER
BEARINGS ARE FROM ANGLES AND
DISTANCES MEASURED IN THE FIELD.



I HEREBY CERTIFY THE ABOVE PLAT TO BE TRUE
AND CORRECT ACCORDING TO A SURVEY.

MADE IN MARCH 13, 2002
OHIO REGISTERED SURVEYOR NO. 5647
BY *Jerry B. Weininger*
JERRY B. WEININGER

PT. SE 4 SEC. 8 T. 1 S. R 14 E.
TWP. TYMOCHEE COUNTY: WYANDOT OHIO

SURVEY FOR: DARYL RUEHLE

JERRY B. WEININGER, REGISTERED SURVEYOR
6569 C-2 McCUTCHENVILLE, OHIO 44844

DATE: MARCH 13, 2002 SCALE: 1" = 200'

SURVEY NUMBER: 0244
VOLUME: C PAGE: 518
DATE FILED: 4-22-02
PARCEL #: 38-2315-0000

ALL REGIONAL PLANNING
REQUIREMENTS HAVE BEEN
APPROVED FOR THIS SURVEY
APPLICATION # N/A