



LEGEND

- FOUND IRON PIPE
- SET IRON PIN
- ⊗ SET 1/2" Ø HEAD METAL NAIL
- 1/2" Ø PERSONALIZED IRON PIPE SET
- FOUND RAILROAD SPIKE
- ⊗ MADE DRILL HOLE IN CONCRETE
- ▲ FOUND STONE & MONUMENT BOX

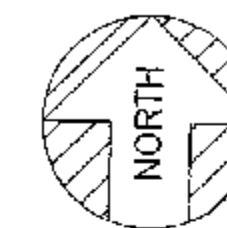


ASSUMED

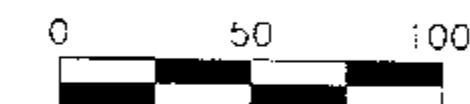

SCALE: 1 INCH = 50 FEET


DEED REF.: VOL. 150, PG. 585

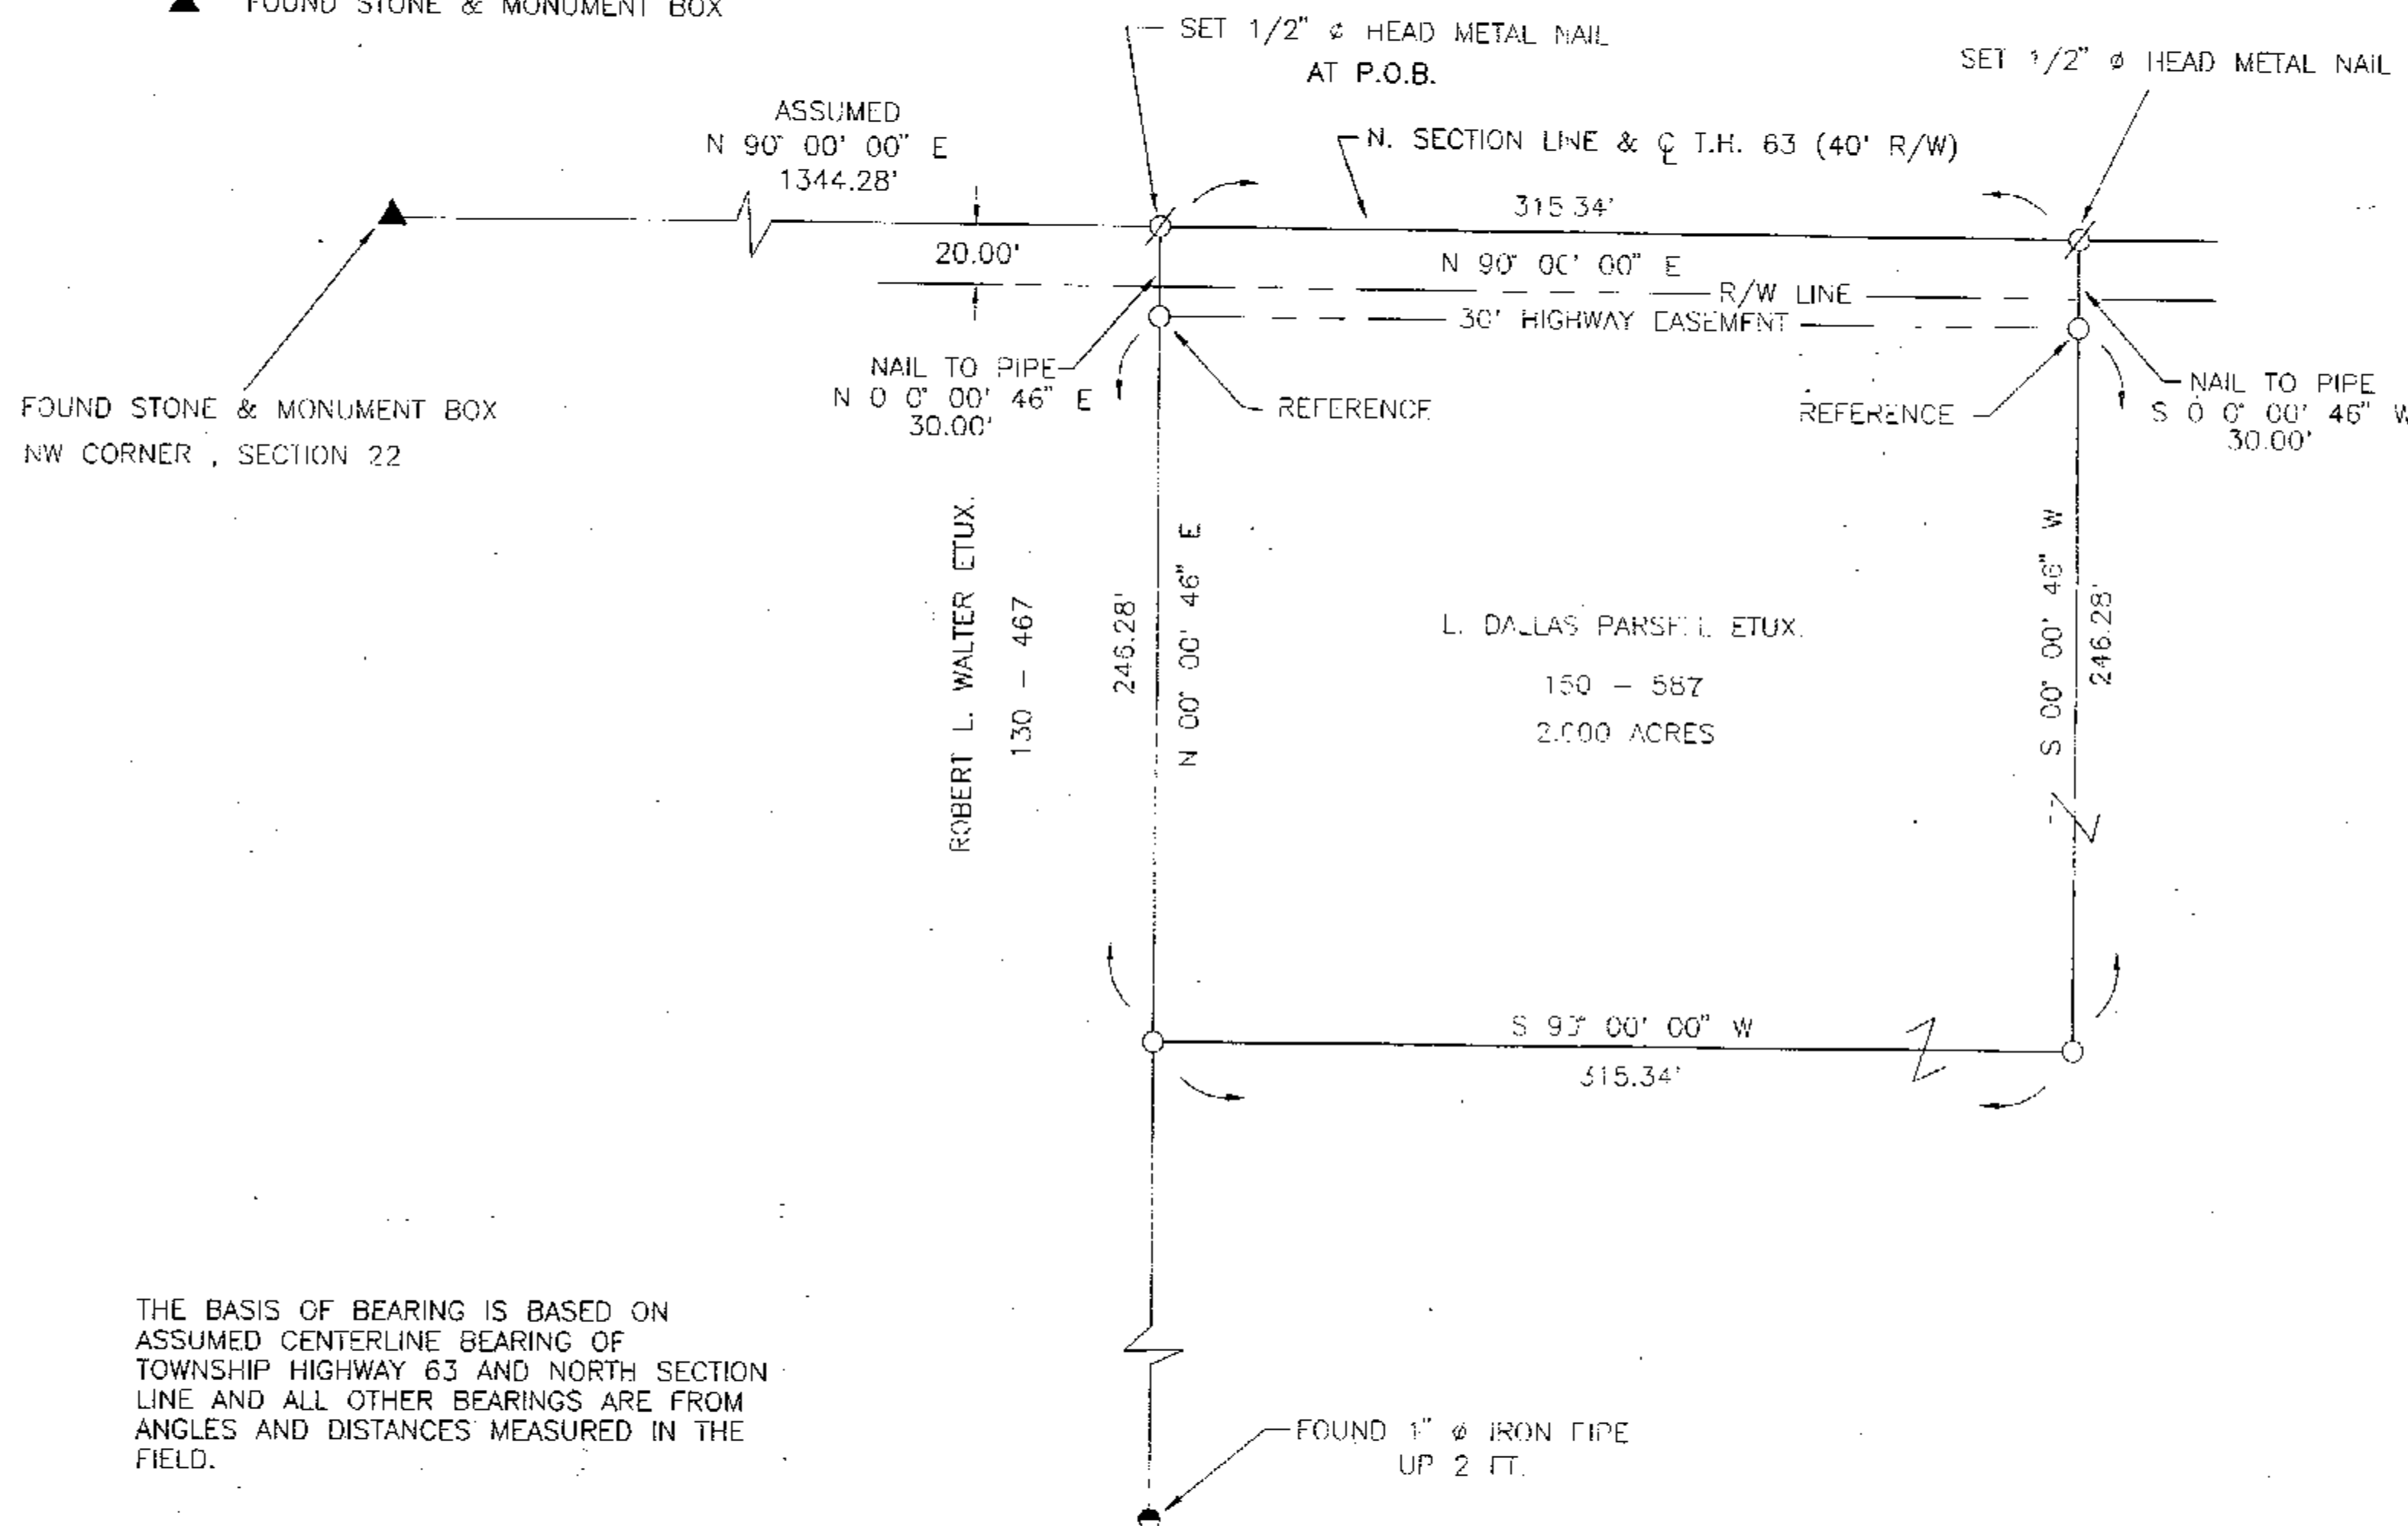

THE BASIS OF BEARING IS BASED ON
ASSUMED CENTERLINE BEARING OF
TOWNSHIP HIGHWAY 63 AND NORTH SECTION
LINE AND ALL OTHER BEARINGS ARE FROM
ANGLES AND DISTANCES MEASURED IN THE
FIELD.

ALL REGIONAL PLANNING
REQUIREMENTS HAVE BEEN
APPROVED FOR THIS SURVEY
APPLICATION # 02-31

SURVEY NUMBER: 0251
VOLUME: C PAGE: 602
DATE FILED: 5-16-02
PARCEL #: 18-1380-0000

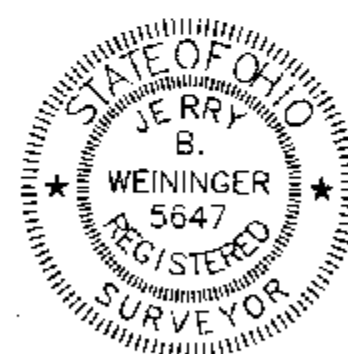

HEREBY CERTIFY THE ABOVE PLAT TO BE TRUE
AND CORRECT ACCORDING TO A SURVEY.

MADE IN APRIL 29, 2002
OHIO REGISTERED SURVEYOR NO. 5647
BY Jerry B. Weininger
JERRY B. WEININGER

PT. NW 4 SEC. 22 T. 3 S. R. 12 E.
TWP. JACKSON COUNTY: WYANDOT OHIO

SURVEY FOR: L. DALLAS PARSEIL

JERRY B. WEININGER, REGISTERED SURVEYOR
6569 C-2 McCUTCHENVILLE, OHIO 44844

DATE: APRIL 29, 2002 SCALE: 1" = 50'