
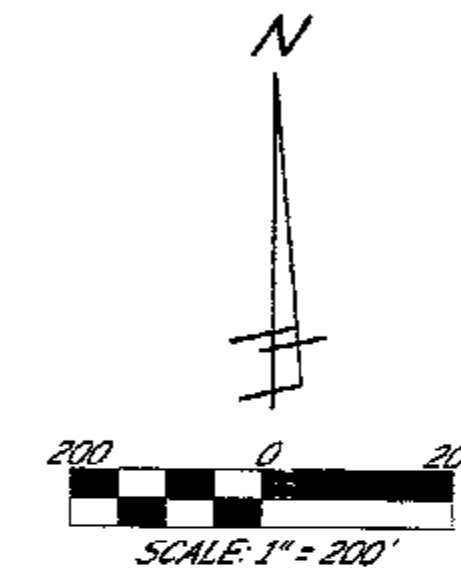


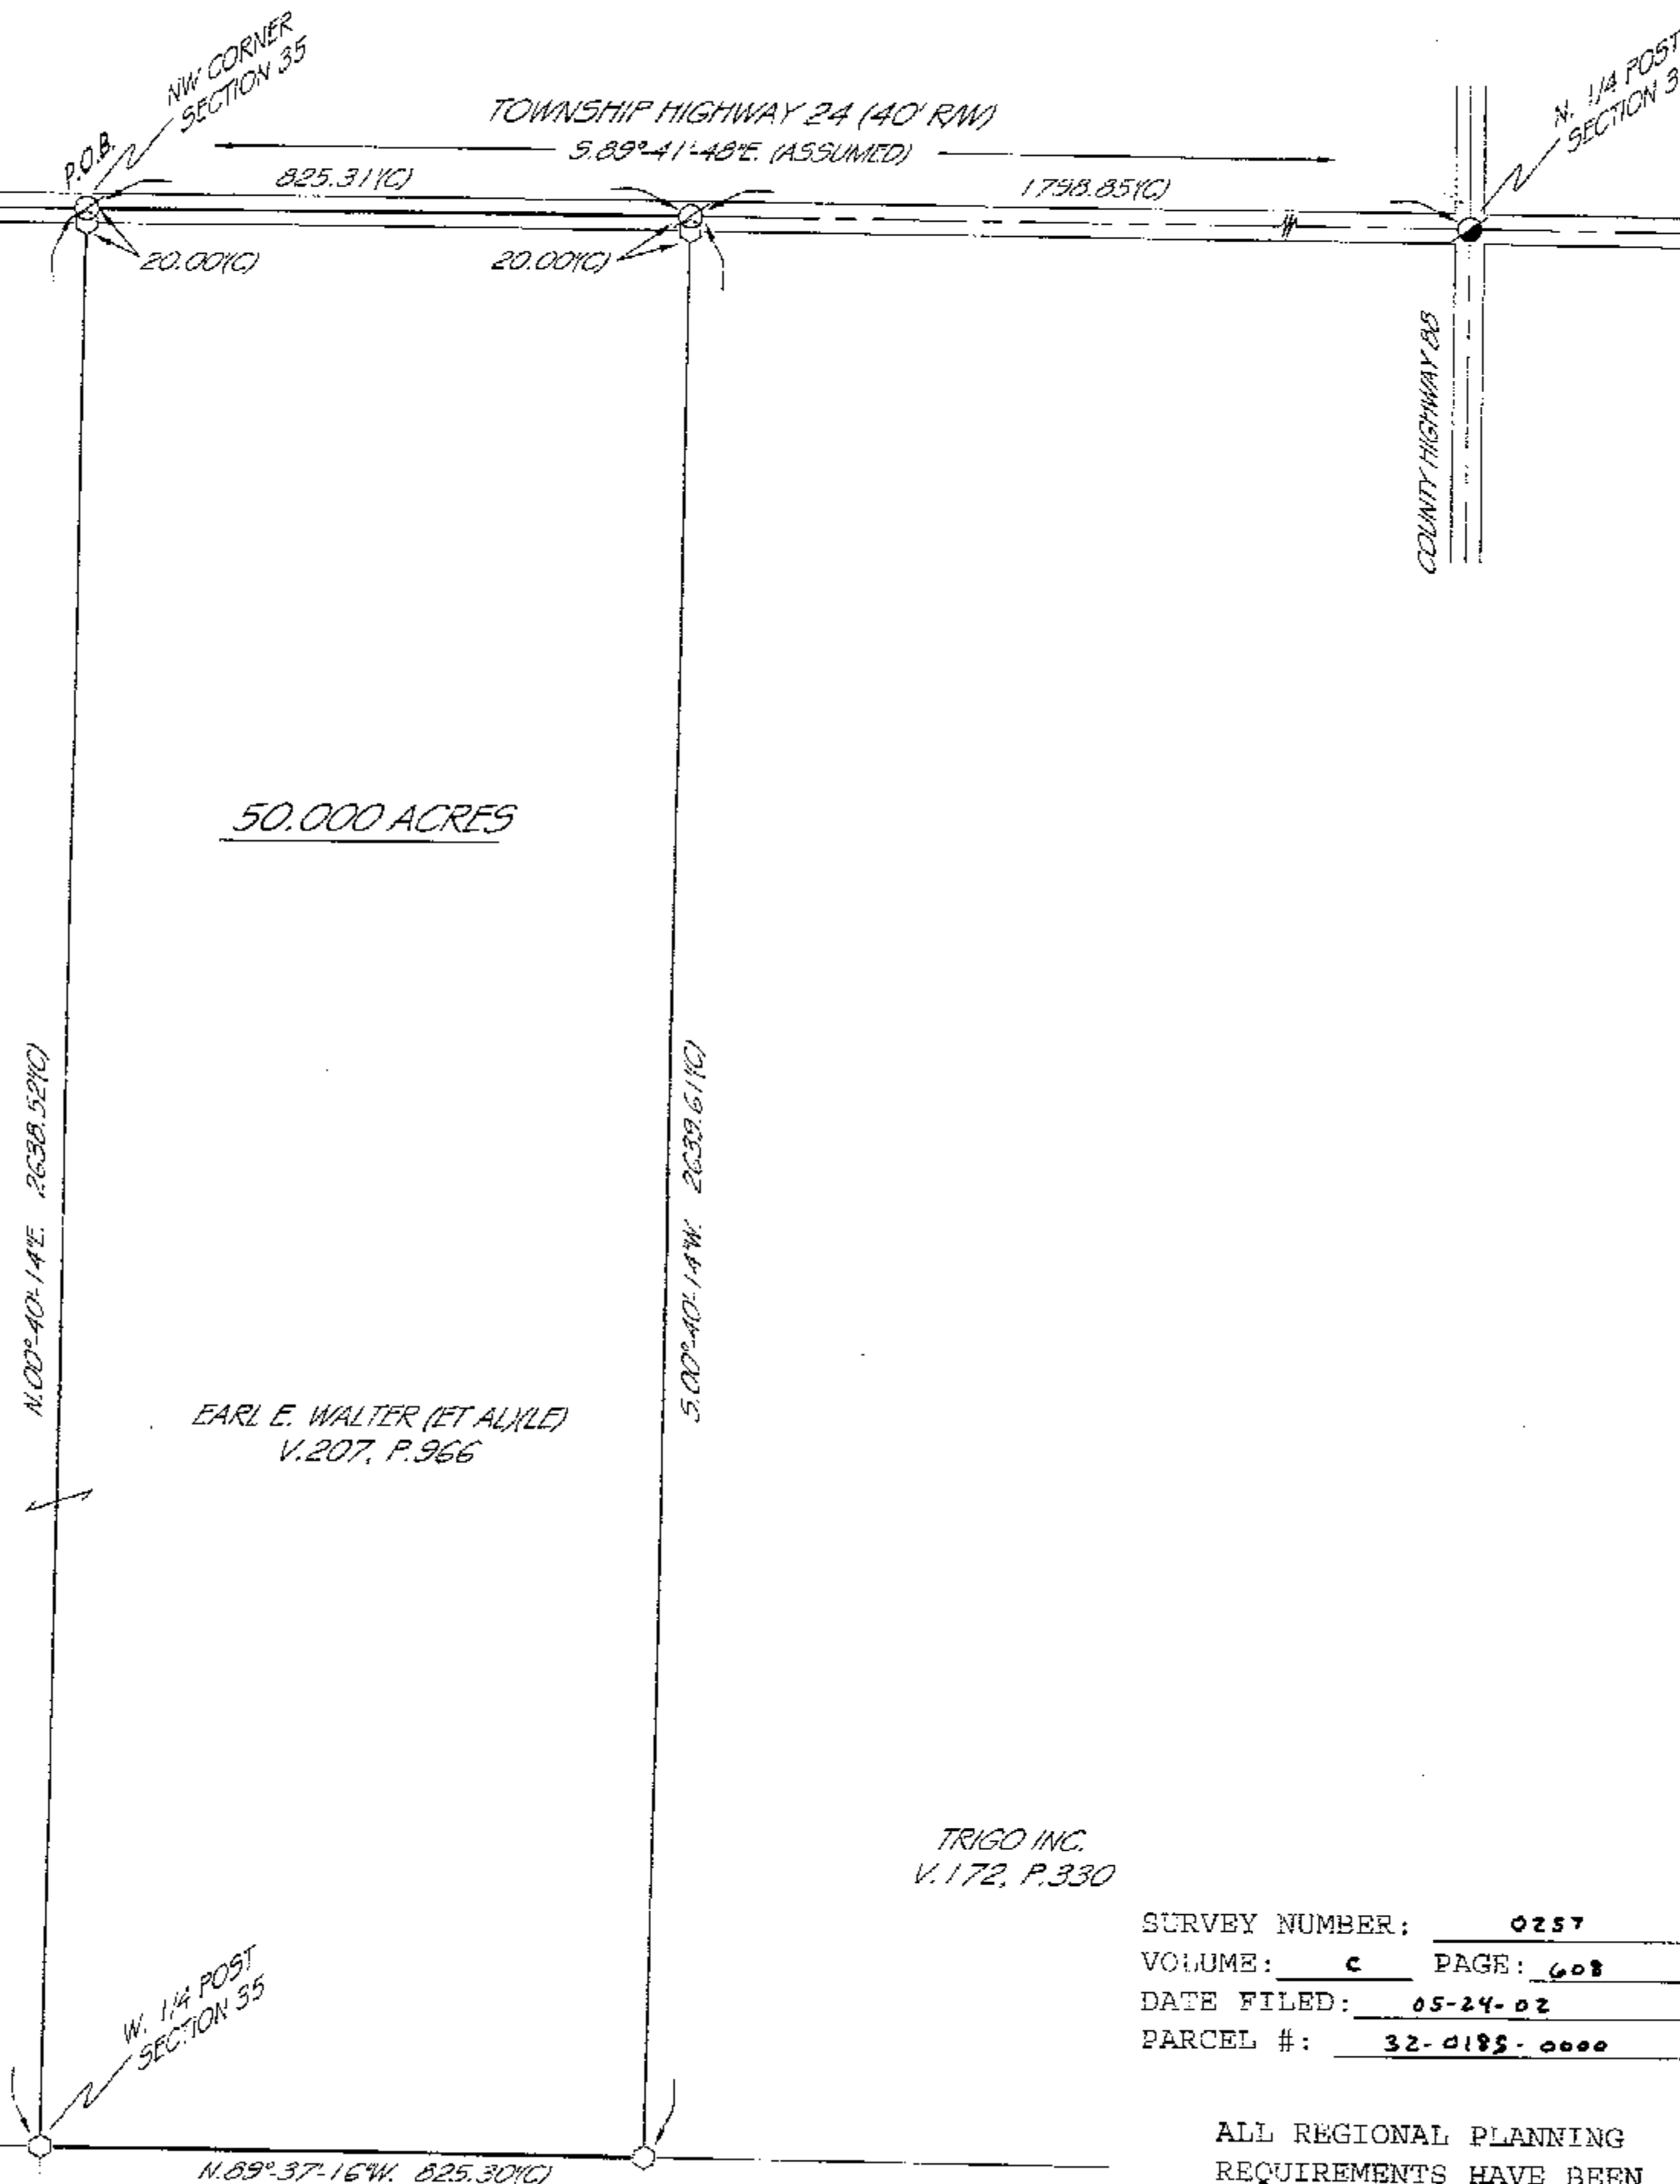

PRIOR DEED:

VOL. 207, PG. 966


REFERENCES:

- WYANDOT CO. STONE RECORDS
- U.S. ORIGINAL SECTION NOTES
- WYANDOT CO. ROAD RECORDS


LEGEND

- ⊗ = MAG NAIL SET
- = NAIL FOUND
- = 5/8\" IRON PIN SET
- = IRON PIN FOUND
- = IRON PIPE FOUND
- ▲ = STONE FOUND
- ⊠ = MONUMENT FOUND
- ⚡ = RAILROAD SPIKE FOUND
- (D) = DEED
- (C) = CALCULATED
- (M) = MEASURED

MONUMENTS FOUND
NOT TO SCALE

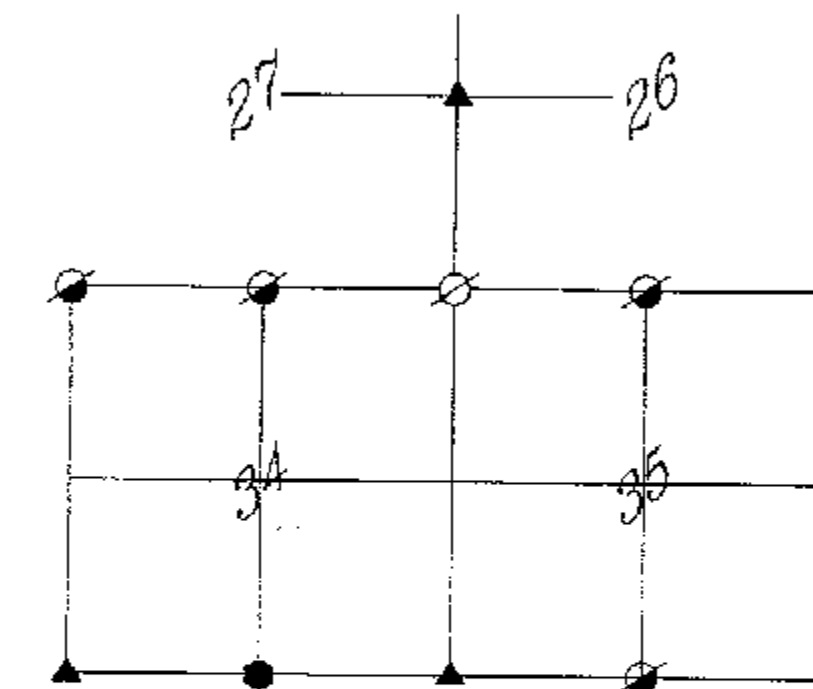

THIS PLAT IS OF AN ACTUAL SURVEY
PERFORMED BY PERRY SURVEYING
5-16-02. A TITLE SEARCH WAS NOT
PERFORMED ON THIS PARCEL TO DO
THE FIELD WORK.

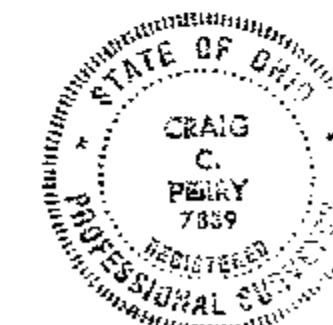

[Signature]
CRAIG C. PERRY P.S. # 7839

STS, LTD.
OR. V. 18, P. 402

SURVEY NUMBER: 0257
VOLUME: C PAGE: 608
DATE FILED: 05-24-02
PARCEL #: 32-0185-0000

ALL REGIONAL PLANNING
REQUIREMENTS HAVE BEEN
APPROVED FOR THIS SURVEY
APPLICATION # N/A

PLAT OF A SURVEY
IN THE NW 1/4 OF
SECTION 35, T.15S., R.12E.,
RIDGE TOWNSHIP
WYANDOT COUNTY, OHIO

PERRY SURVEYING
225 S. MAIN ST.
FINDLAY, OHIO 45840
PH. 419-423-3806 FAX 419-423-6784

SURVEY FOR: CLAREN WALTER

DATE: 5-16-02

REVISED

JOB# 22-050