


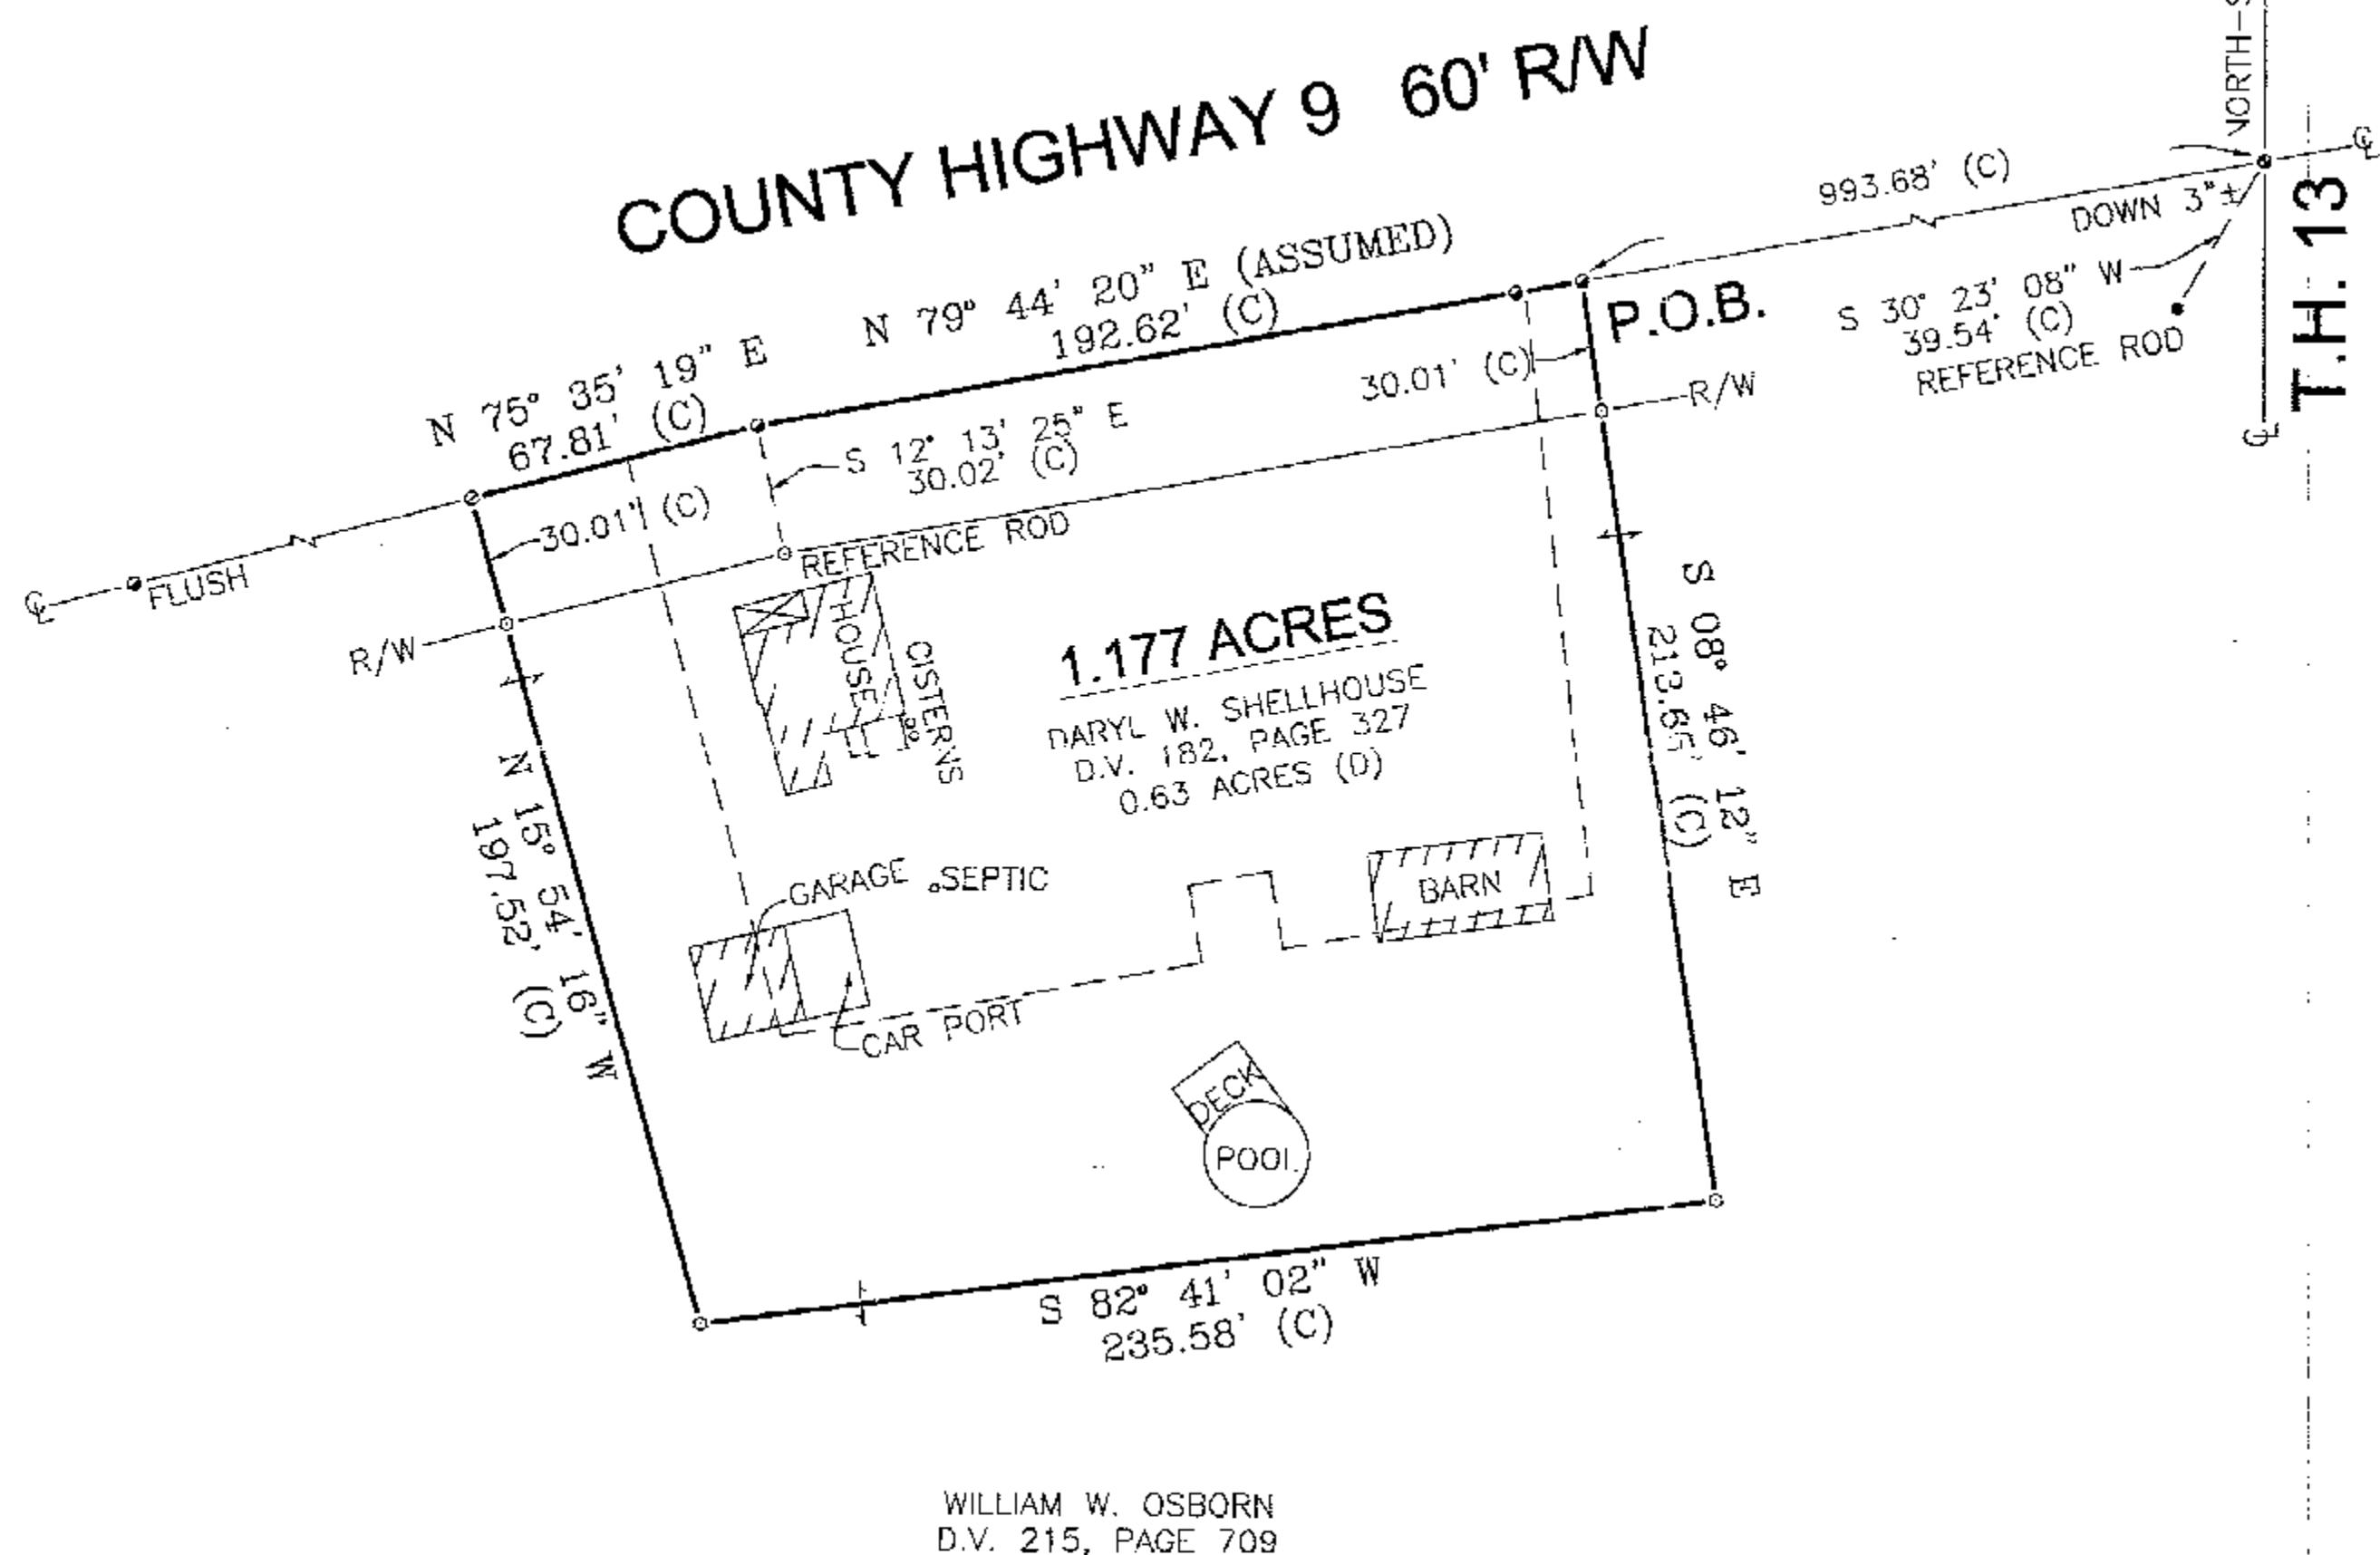

0 10' 80'
SCALE IN FEET




SET	FOUND	DESCRIPTION
○	○	CONC. MONUMENT
○	○	RAILROAD SPIKE
○	○	NAIL
○	○	IRON ROD
○	○	DRILL HOLE
○	○	STONE
○	○	MONUMENT BOX
○	○	IRON PIPE
■	■	WOOD POST
(D)	DEED	
(P)	PLAT	
(M)	MEASURED	
(S)	SURVEYED	
(C)	CALCULATED	

NOTE:
ALL IRON ROD SET ARE 5/8" DIA. x 30" LENGTH
WITH PERSONALIZED CAPS (HANK AND ASSOC.)
DRIVEN FLUSH.

SURVEYOR'S STATEMENT

I HEREBY DECLARE THAT THE ABOVE PARCEL WAS SURVEYED DURING MAY, 2002. PROPERTY LINES SHOWN ARE LOCATED FROM DEEDS ON RECORD AND ARE DEED LINES. BEARINGS ARE ASSUMED FOR ANGULAR MEASUREMENT ONLY. ALL INFORMATION SHOWN IS TRUE AND CORRECT TO THE BEST OF MY KNOWLEDGE AND BELIEF (PER CHAPTER 4733-37 OF THE OHIO REvised CODE).

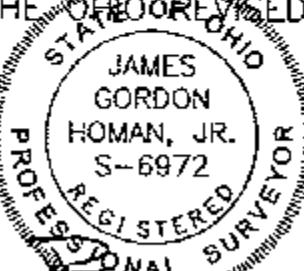

James G. Homann
JAMES G. HOMAN, JR., P.S. #6972
6-13-02

JOB NO.	HANK AND ASSOCIATES, INC.	SURVEY FOR: DARYL & JULIE SHELLHOUSE		DRAWN BY: JCH	CHECKED BY: JCH	REVISIONS:
		LOCATED IN THE NORTHWEST 1/4 OF SECTION 6, SYCAMORE TOWNSHIP, T-1-S, R-15-E, WYANDOT COUNTY, OHIO.	DATE: 05-31-02			
2021-113	ENGINEERING SURVEYING 137 SOUTH WASHINGTON STREET, TIFFIN, OHIO 44883 PHONE: (419) 447-4300 FAX: (419) 447-2076					