


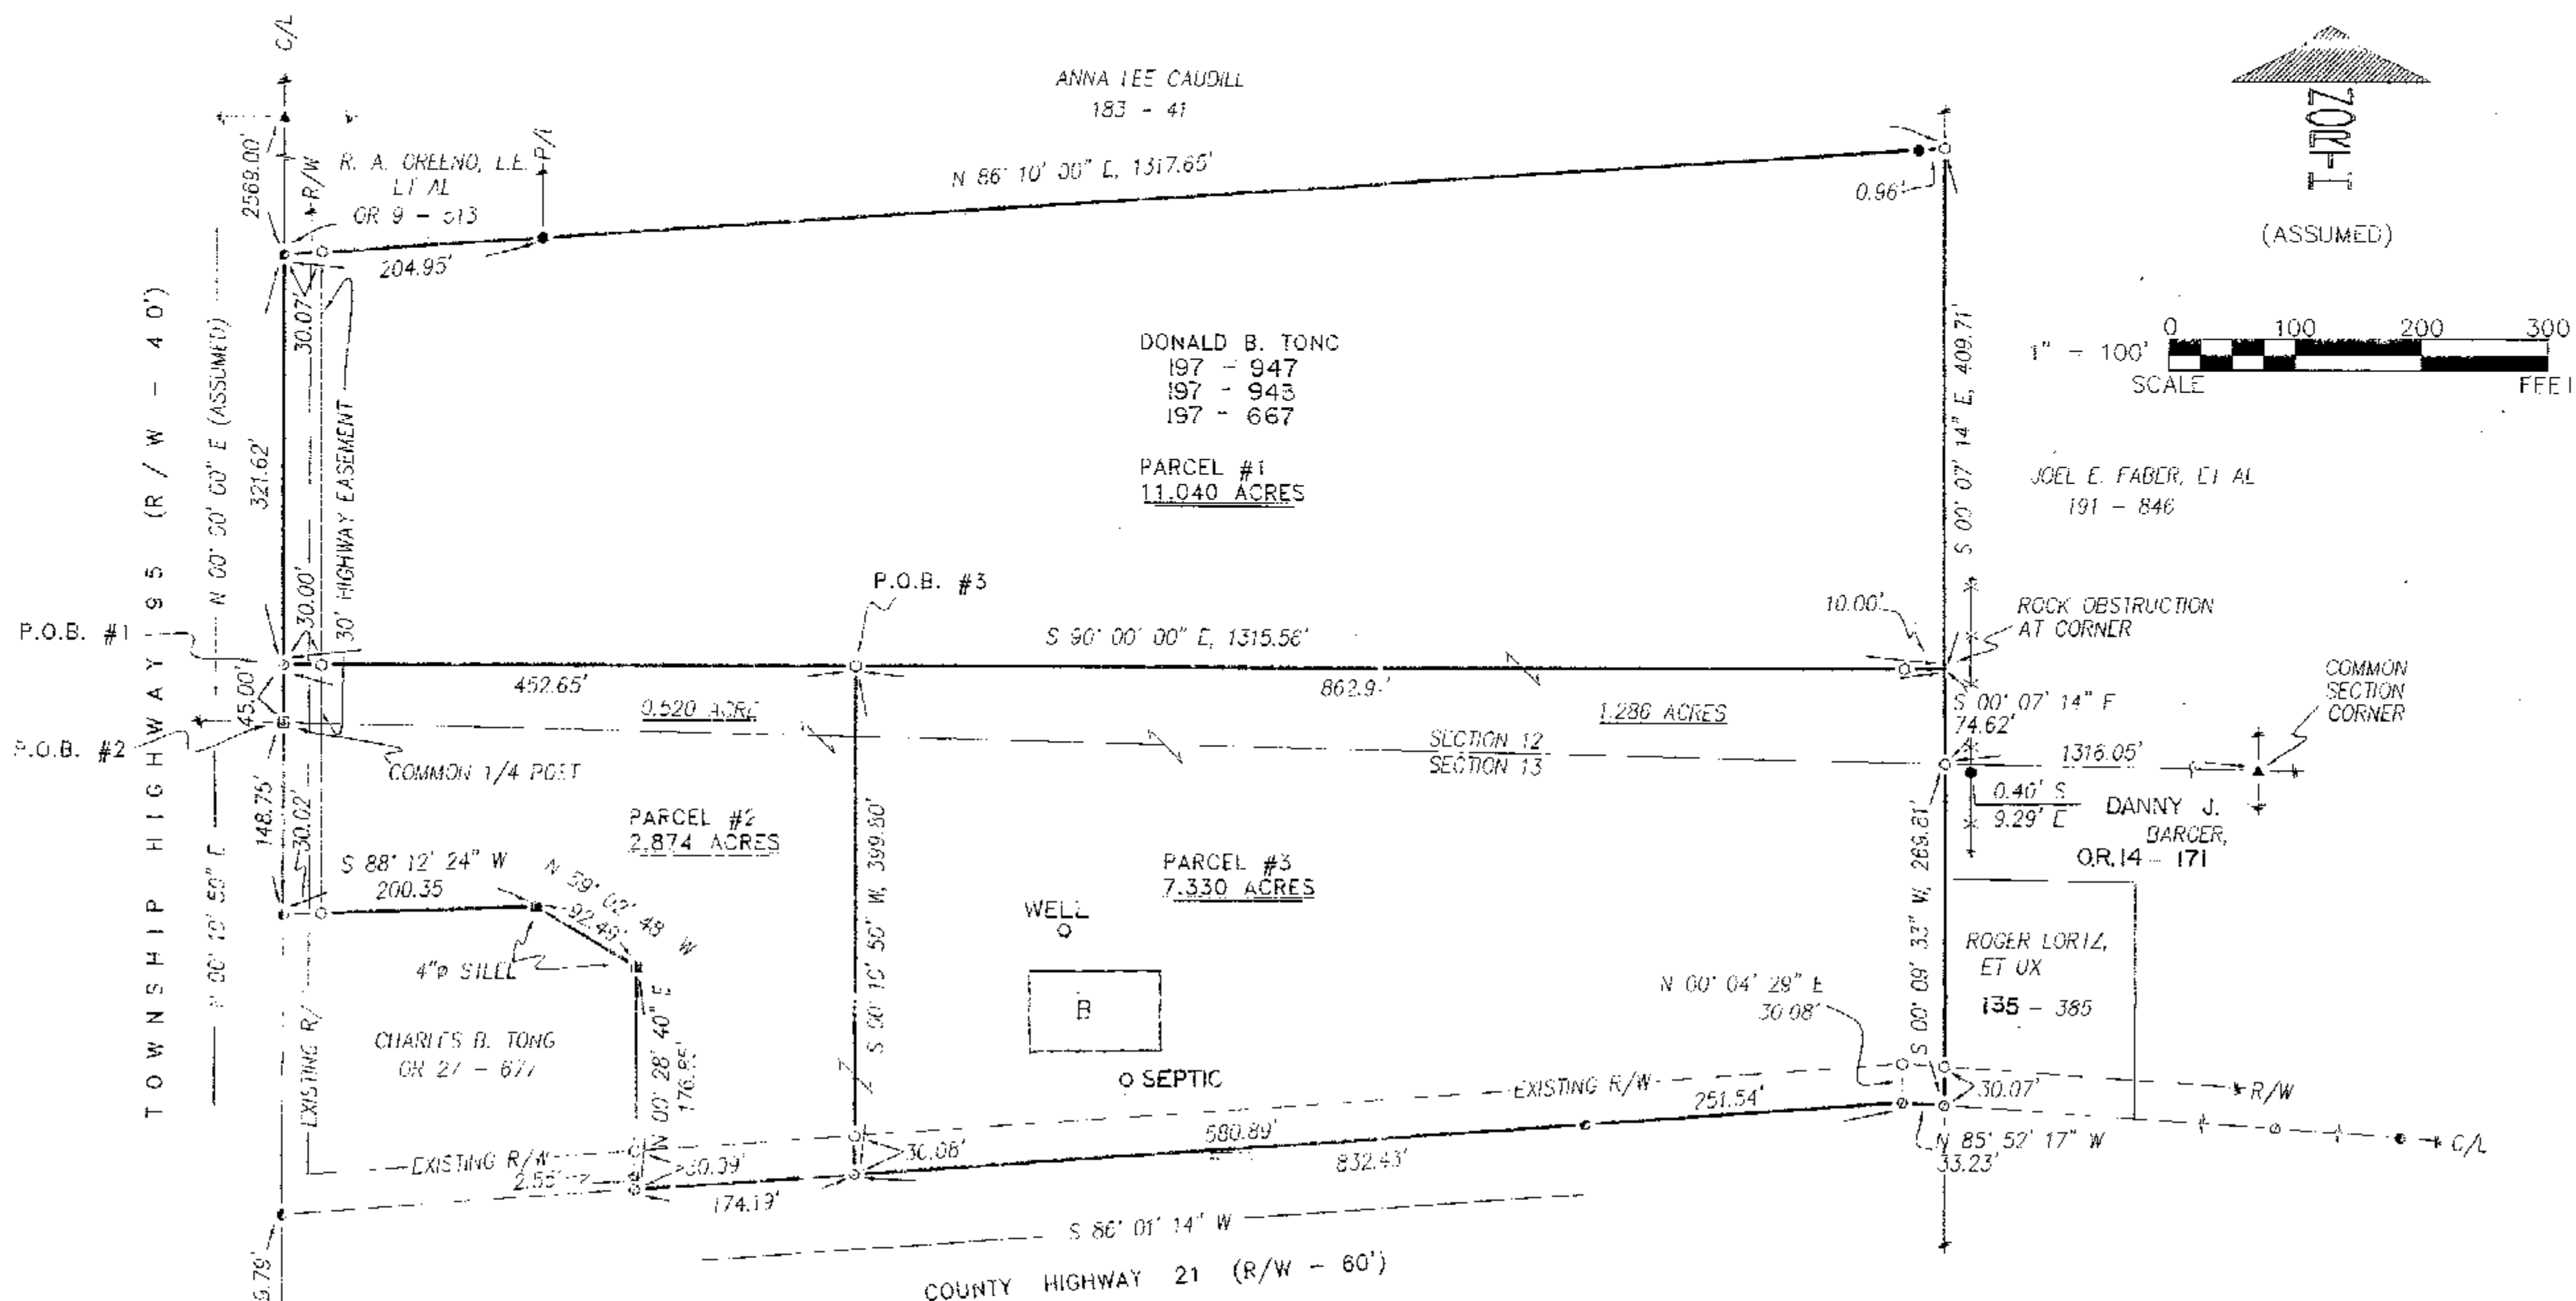

LEGEND:

SET FOUND	DESCRIPTION
⊗	MONUMENT
⊙	RAILROAD SPIKE
⊕	NAIL
○	IRON PIPE
⊖	DRILL HOLE
⊗	5/8" IRON ROD WITH PERSONALIZED CAP
⊙	IRON ROD
▲	STONE
■	MONUMENT BOX
⊘	DIAMETER
SR	SURVEY RECORD
□	HOUSE
▤	GARAGE
▥	BARN
▦	SHED
★	FENCE
C/L	CENTERLINE
R/W	RIGHT-OF-WAY
P/I	PROPERTY LINE
■	POST

REFERENCES:

- DEED VOLUMES AND PAGES AS SHOWN.
- WYANDOT COUNTY CORNERSTONE RECORDS
- WYANDOT COUNTY ROAD RECORDS.
- ORIGINAL U.S. GOVERNMENT FIELD NOTES.
- SURVEY VOLUME 7, PAGE 208.
- SURVEY VOLUME C, PAGE 4 2.
- SURVEY VOLUME D, PAGE 157.
- SURVEY VOLUME C, PAGE 53.
- SURVEY VOLUME 6, PAGE 366.

SURVEY NUMBER: 0264
VOLUME: C PAGE: 614
DATE FILED: 06-24-2002
PARCEL #: 11-0233-0100, 11-0050-0000

ALL REGIONAL PLANNING
REQUIREMENTS HAVE BEEN
APPROVED FOR THIS SURVEY
APPLICATION # 7.334 (0228)
11.04A (0237)
11.04A (0239)
(0239V)

NOTE: THIS SURVEY DOES NOT INCLUDE A TITLE SEARCH. EASEMENTS OR OTHER ENCUMBRANCES ON OR OVER THE LAND ARE NOT SHOWN ON THIS SURVEY. ANY BUILDINGS OR OTHER STRUCTURES NOT TO SCALE. I HEREBY DECLARE THAT I HAVE SURVEYED THE ABOVE DESCRIBED PROPERTY DURING JUNE, 2002. THIS SURVEY IS SUBJECT TO ALL LEGAL HIGHWAYS, EASEMENTS, RESTRICTIONS, LEASES OF RECORD AND OF RECORDS IN RESPECTIVE UTILITY OFFICES. THE BEARINGS REFERRED TO HEREON ARE BASED ON AN ASSUMED MERIDIAN AND ARE ONLY FOR THE PURPOSE OF ANGULAR MEASUREMENT.



VICTOR B. KOEHLER, P.S. NO. 7457

06-18-02
DATE

SURVEY FOR: DONALD B. TONG

BEING A PARCEL OF LAND SITUATED IN PART OF THE SE 1/4
OF SECTION 12 AND THE NE 1/4 OF SECTION 13, T-1-S, R-12-E,
RIDGE TOWNSHIP, WYANDOT COUNTY, OHIO.

DRAWN: DAL
CHECKED: VSK
REVISIONS:

1
06-13-02 06-14-02
1
02106-S

KOEHLER SURVEYING

P. O. BOX 28
UPPER
SANDUSKY, OHIO

43551
419-294-5388