



LEGEND

- FOUND IRON PIPE
- SET IRON PIN
- ⊗ SET 1/2" Ø HEAD METAL NAIL
- 1/2" Ø PERSONALIZED IRON PIPE SET
- FOUND RAILROAD SPIKE
- ⊗ MADE DRILL HOLE IN CONCRETE
- ▲ FOUND STONE & MONUMENT BOX

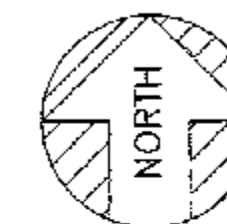


ASSUMED

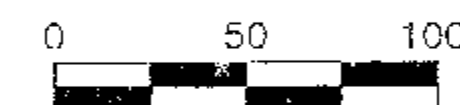

SCALE: 1 INCH = 50 FEET

DEED REF. : VOL. 148, PG. 254
SURVY REF. : VOL. 2, PG. 13
WYANDOT COUNTY CORNER
STONE RECORDS

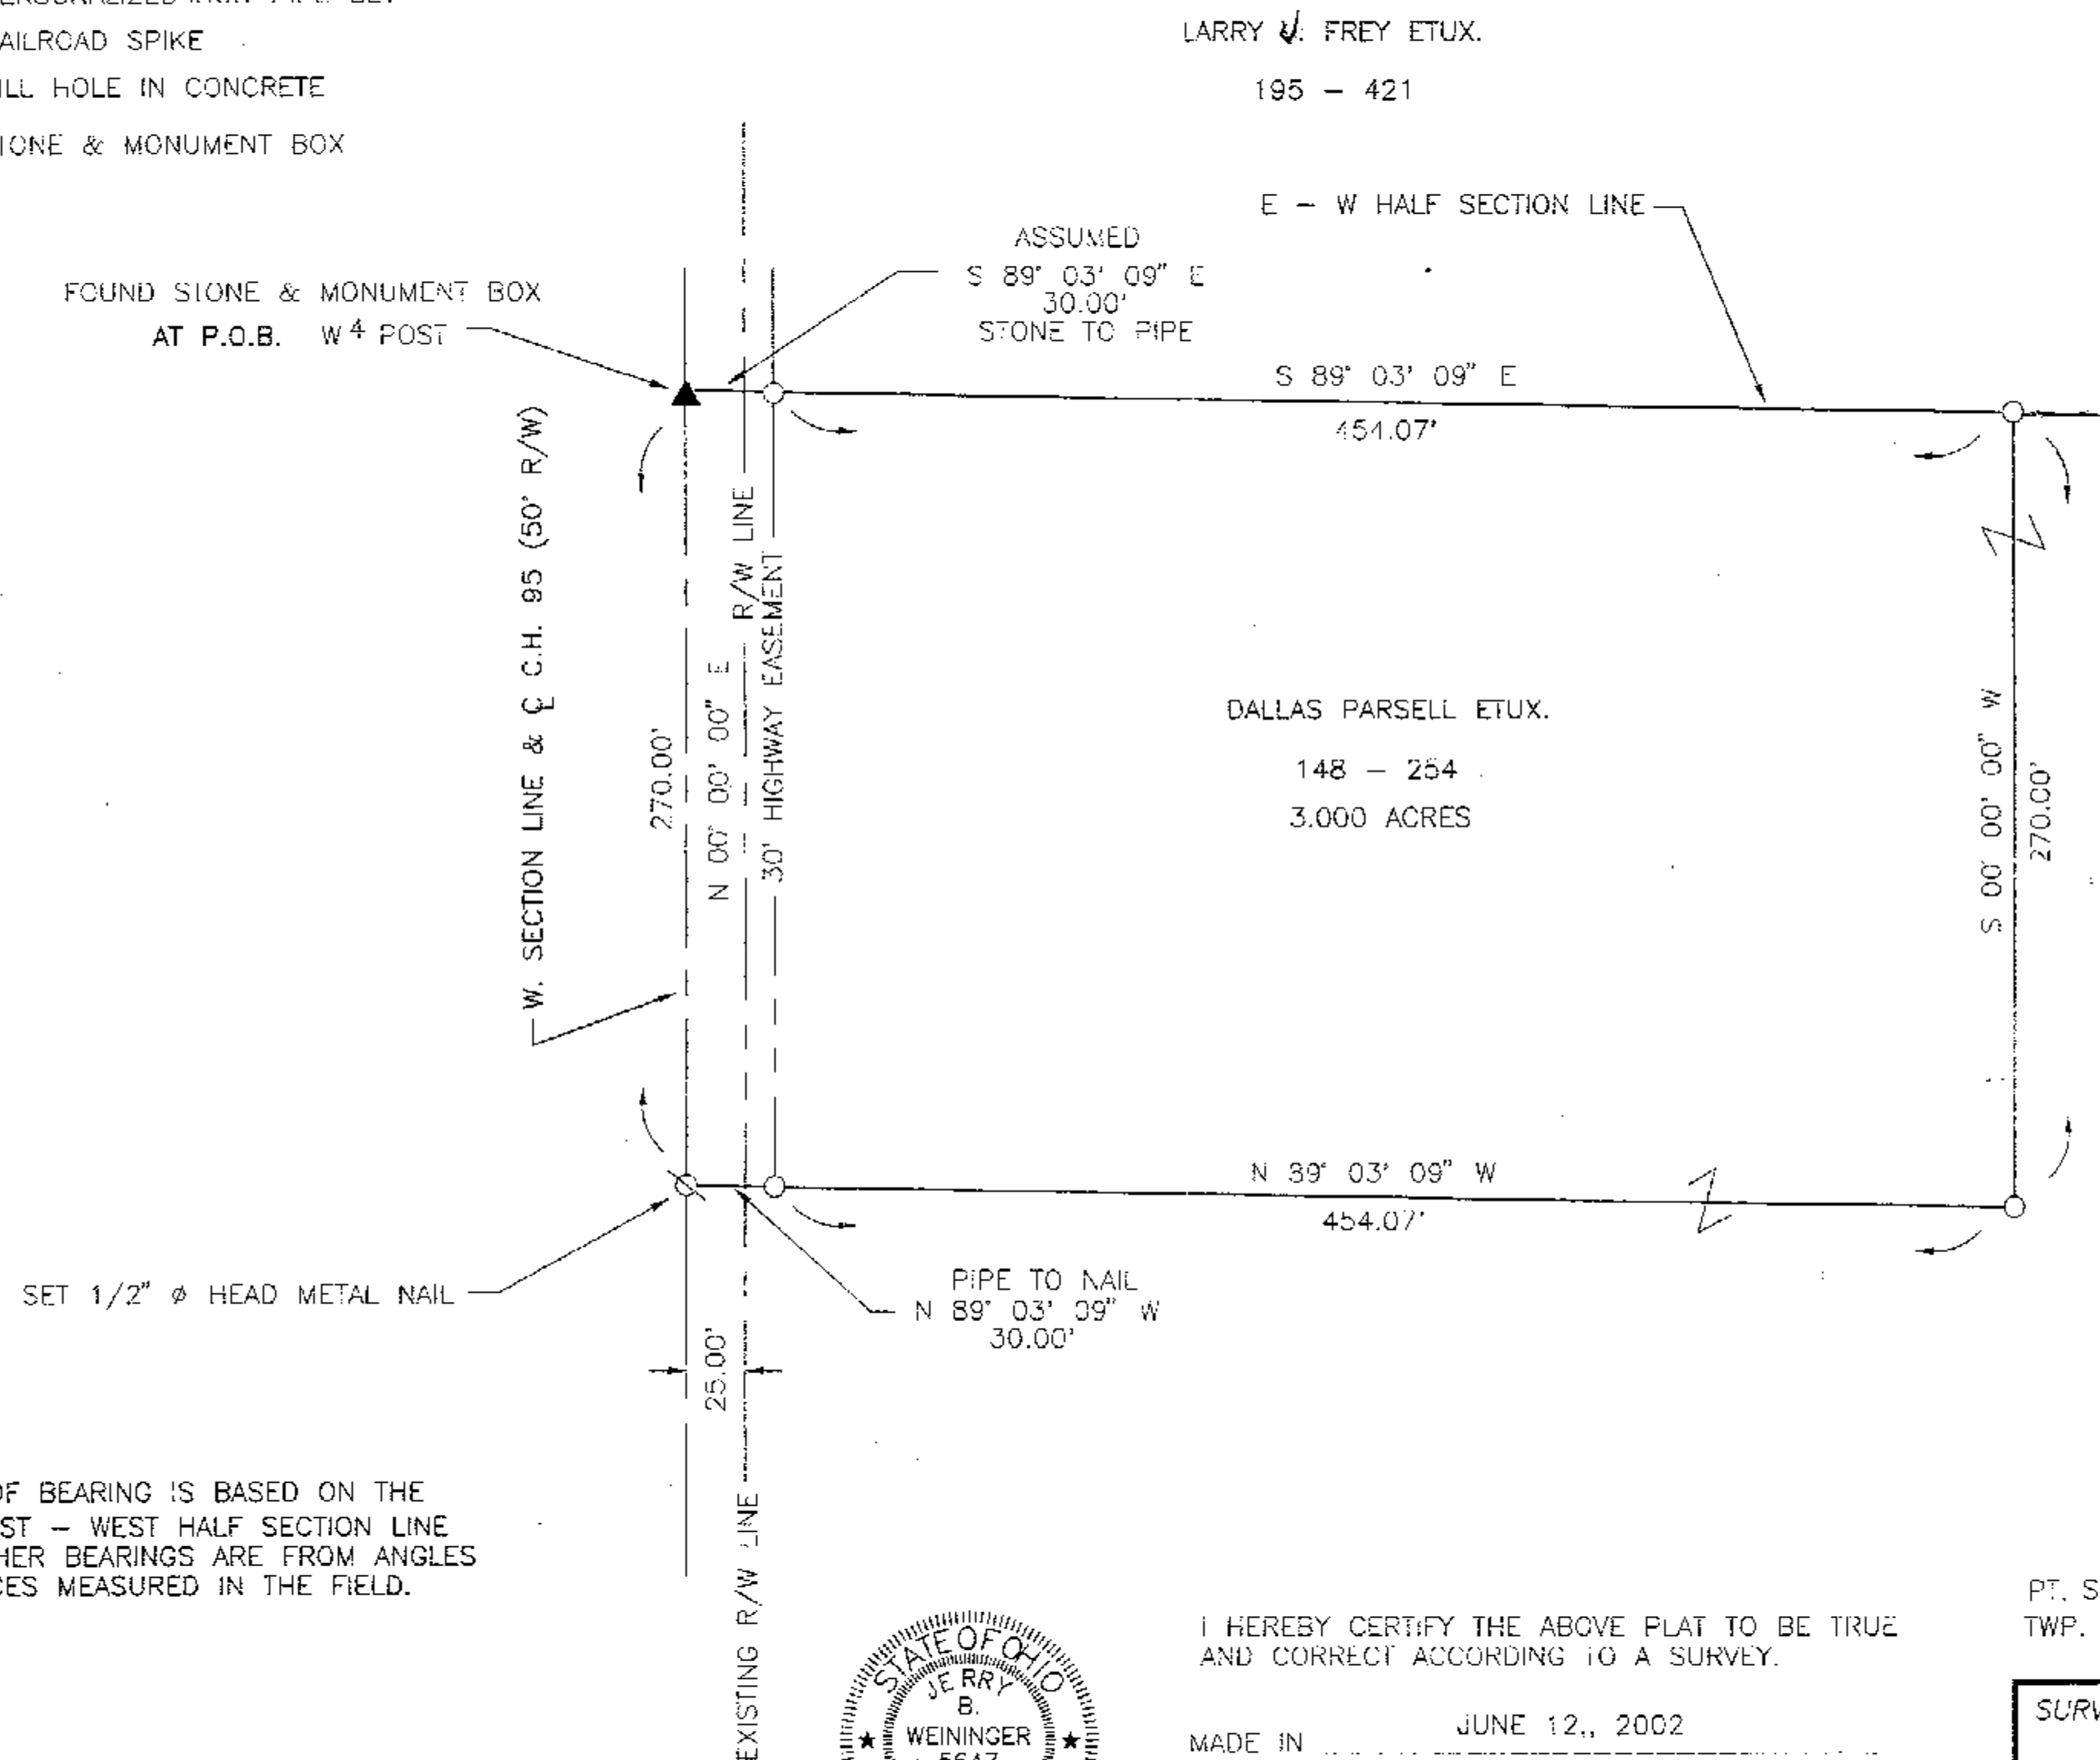

THE BASIS OF BEARING IS BASED ON THE
ASSUMED EAST - WEST HALF SECTION LINE
AND ALL OTHER BEARINGS ARE FROM ANGLES
AND DISTANCES MEASURED IN THE FIELD.

SURVEY NUMBER: 0266
VOLUME: C PAGE: 616
DATE FILED: 06-28-02
PARCEL #: 22-0015-0000

ALL REGIONAL PLANNING
REQUIREMENTS HAVE BEEN
APPROVED FOR THIS SURVEY
APPLICATION # 0236



I HEREBY CERTIFY THE ABOVE PLAT TO BE TRUE
AND CORRECT ACCORDING TO A SURVEY.

MADE IN JUNE 12, 2002
OHIO REGISTERED SURVEYOR NO. 5647
BY Jerry B. Weininger
JERRY B. WEININGER

PT. SW 1/4 SEC. 18 T. 3 S. R. 13 E.
TWP. MIFFLIN COUNTY WYANDOT OHIO

SURVEY FOR: DALLAS PARSELL

JERRY B. WEININGER, REGISTERED SURVEYOR
6569 C-2 McCUTCHENVILLE, OHIO 44844

DATE: JUNE 12, 2002 SCALE: 1" = 50'