


SURVEY NUMBER: 0269
VOLUME: C PAGE: 619
DATE FILED: 7-3-02
PARCEL #: 06-2001.60, 06-2001.70, 06-2001.80

ALL REGIONAL PLANNING
REQUIREMENTS HAVE BEEN
APPROVED FOR THIS SURVEY
APPLICATION # CITY APPROVAL

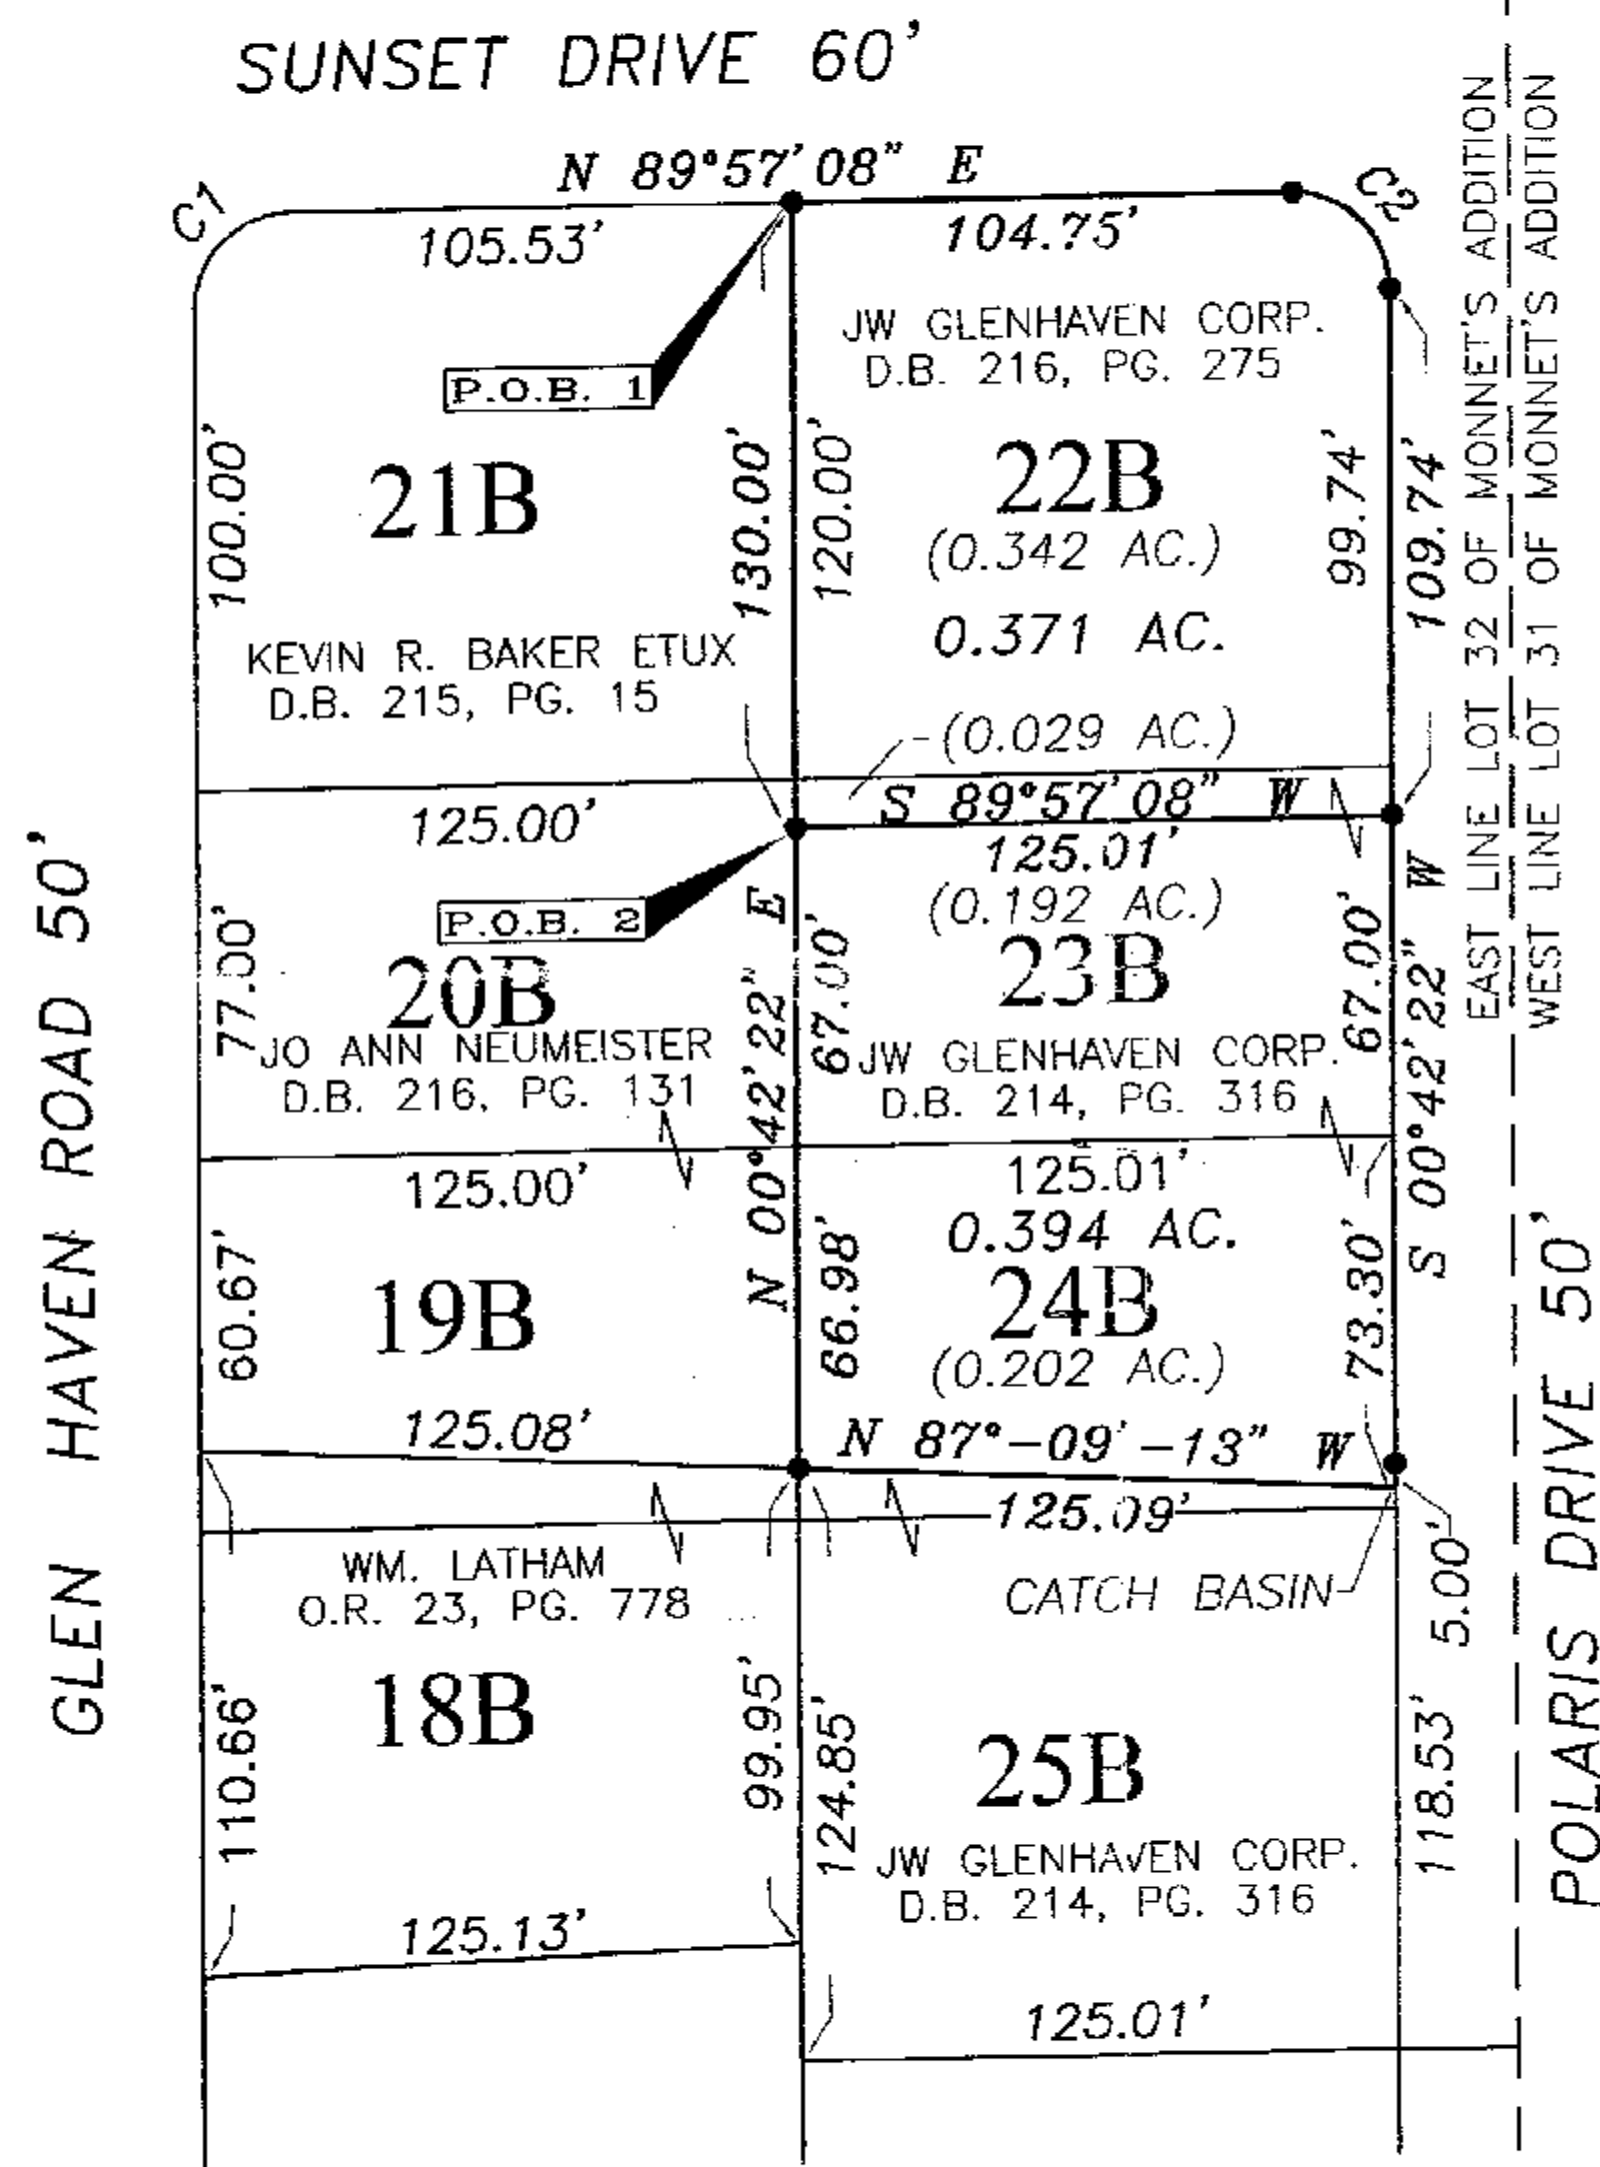

CURVE	LENGTH	DELTA	RADIUS	TANGENT	DIRECTION	CHORD
C1	31.15'	89°14'45"	20.00'	19.74'	N 44°-34'-30" E	28.10'
C2	31.68'	90°45'15"	20.00'	20.26'	S 44°-40'-15" E	28.47'

DESCRIPTION

BEING ALL OF LOTS 22B, 23B, AND 24B OF GLENHAVEN SUBDIVISION NUMBER 3, IN THE CITY OF UPPER SANDUSKY, WYANDOT COUNTY, OHIO

NOTES


- ALL IRON PINS SET ARE 5/8" x 30" LONG REINFORCING RODS WITH YELLOW PLASTIC CAPS STAMPED "MAKEEVER AND ASSOC." UNLESS OTHERWISE NOTED.
- BEARINGS SHOWN HEREON ARE TO AN ASSUMED AZIMUTH AND ARE USED TO DENOTE ANGLES ONLY.
- LOTS 18B THRU 25B ARE IN GLENHAVEN SUBDIVISION #3

LEGEND

- IRON PIN SET

REFERENCE

P.B. 3, PG. 214
P.B. 4, PG. 77
S.B. C, PG. 11

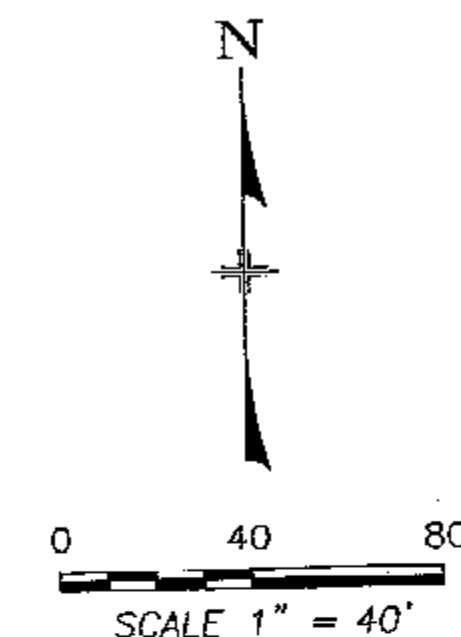

SURVEYOR'S STATEMENT

WE HEREBY STATE TO GARY WARD THAT THE DRAWING HEREIN IS REPRESENTATIVE OF AN ACUTAL SURVEY PERFORMED IN JUNE, 2002, BY MYSELF OR UNDER MY DIRECT SUPERVISION AND THAT ALL INFORMATION IS TRUE AND CORRECT TO THE BEST OF MY KNOWLEDGE AND BELIEF.

JEFFREY M. ROWE, P.S.
PROFESSIONAL SURVEYOR NO. 7463
DATE: 07-03-2002



S:\2002\093\2002-093.DWG.DWG

Makeever & Associates, Inc.
PO BOX 325, 1810 E. MANSFIELD ST. BUCYRUS, OH. 44820

PLAT OF SURVEY FOR:

ASSISTANTS:
VIRGIL S. SHAWN H.
DRAWN BY: BRT
FILE NO: 02093

ENGINEERS * SURVEYORS
PHONE: (419) 562-7757
FAX: (419) 562-4717
44820

GARY WARD