


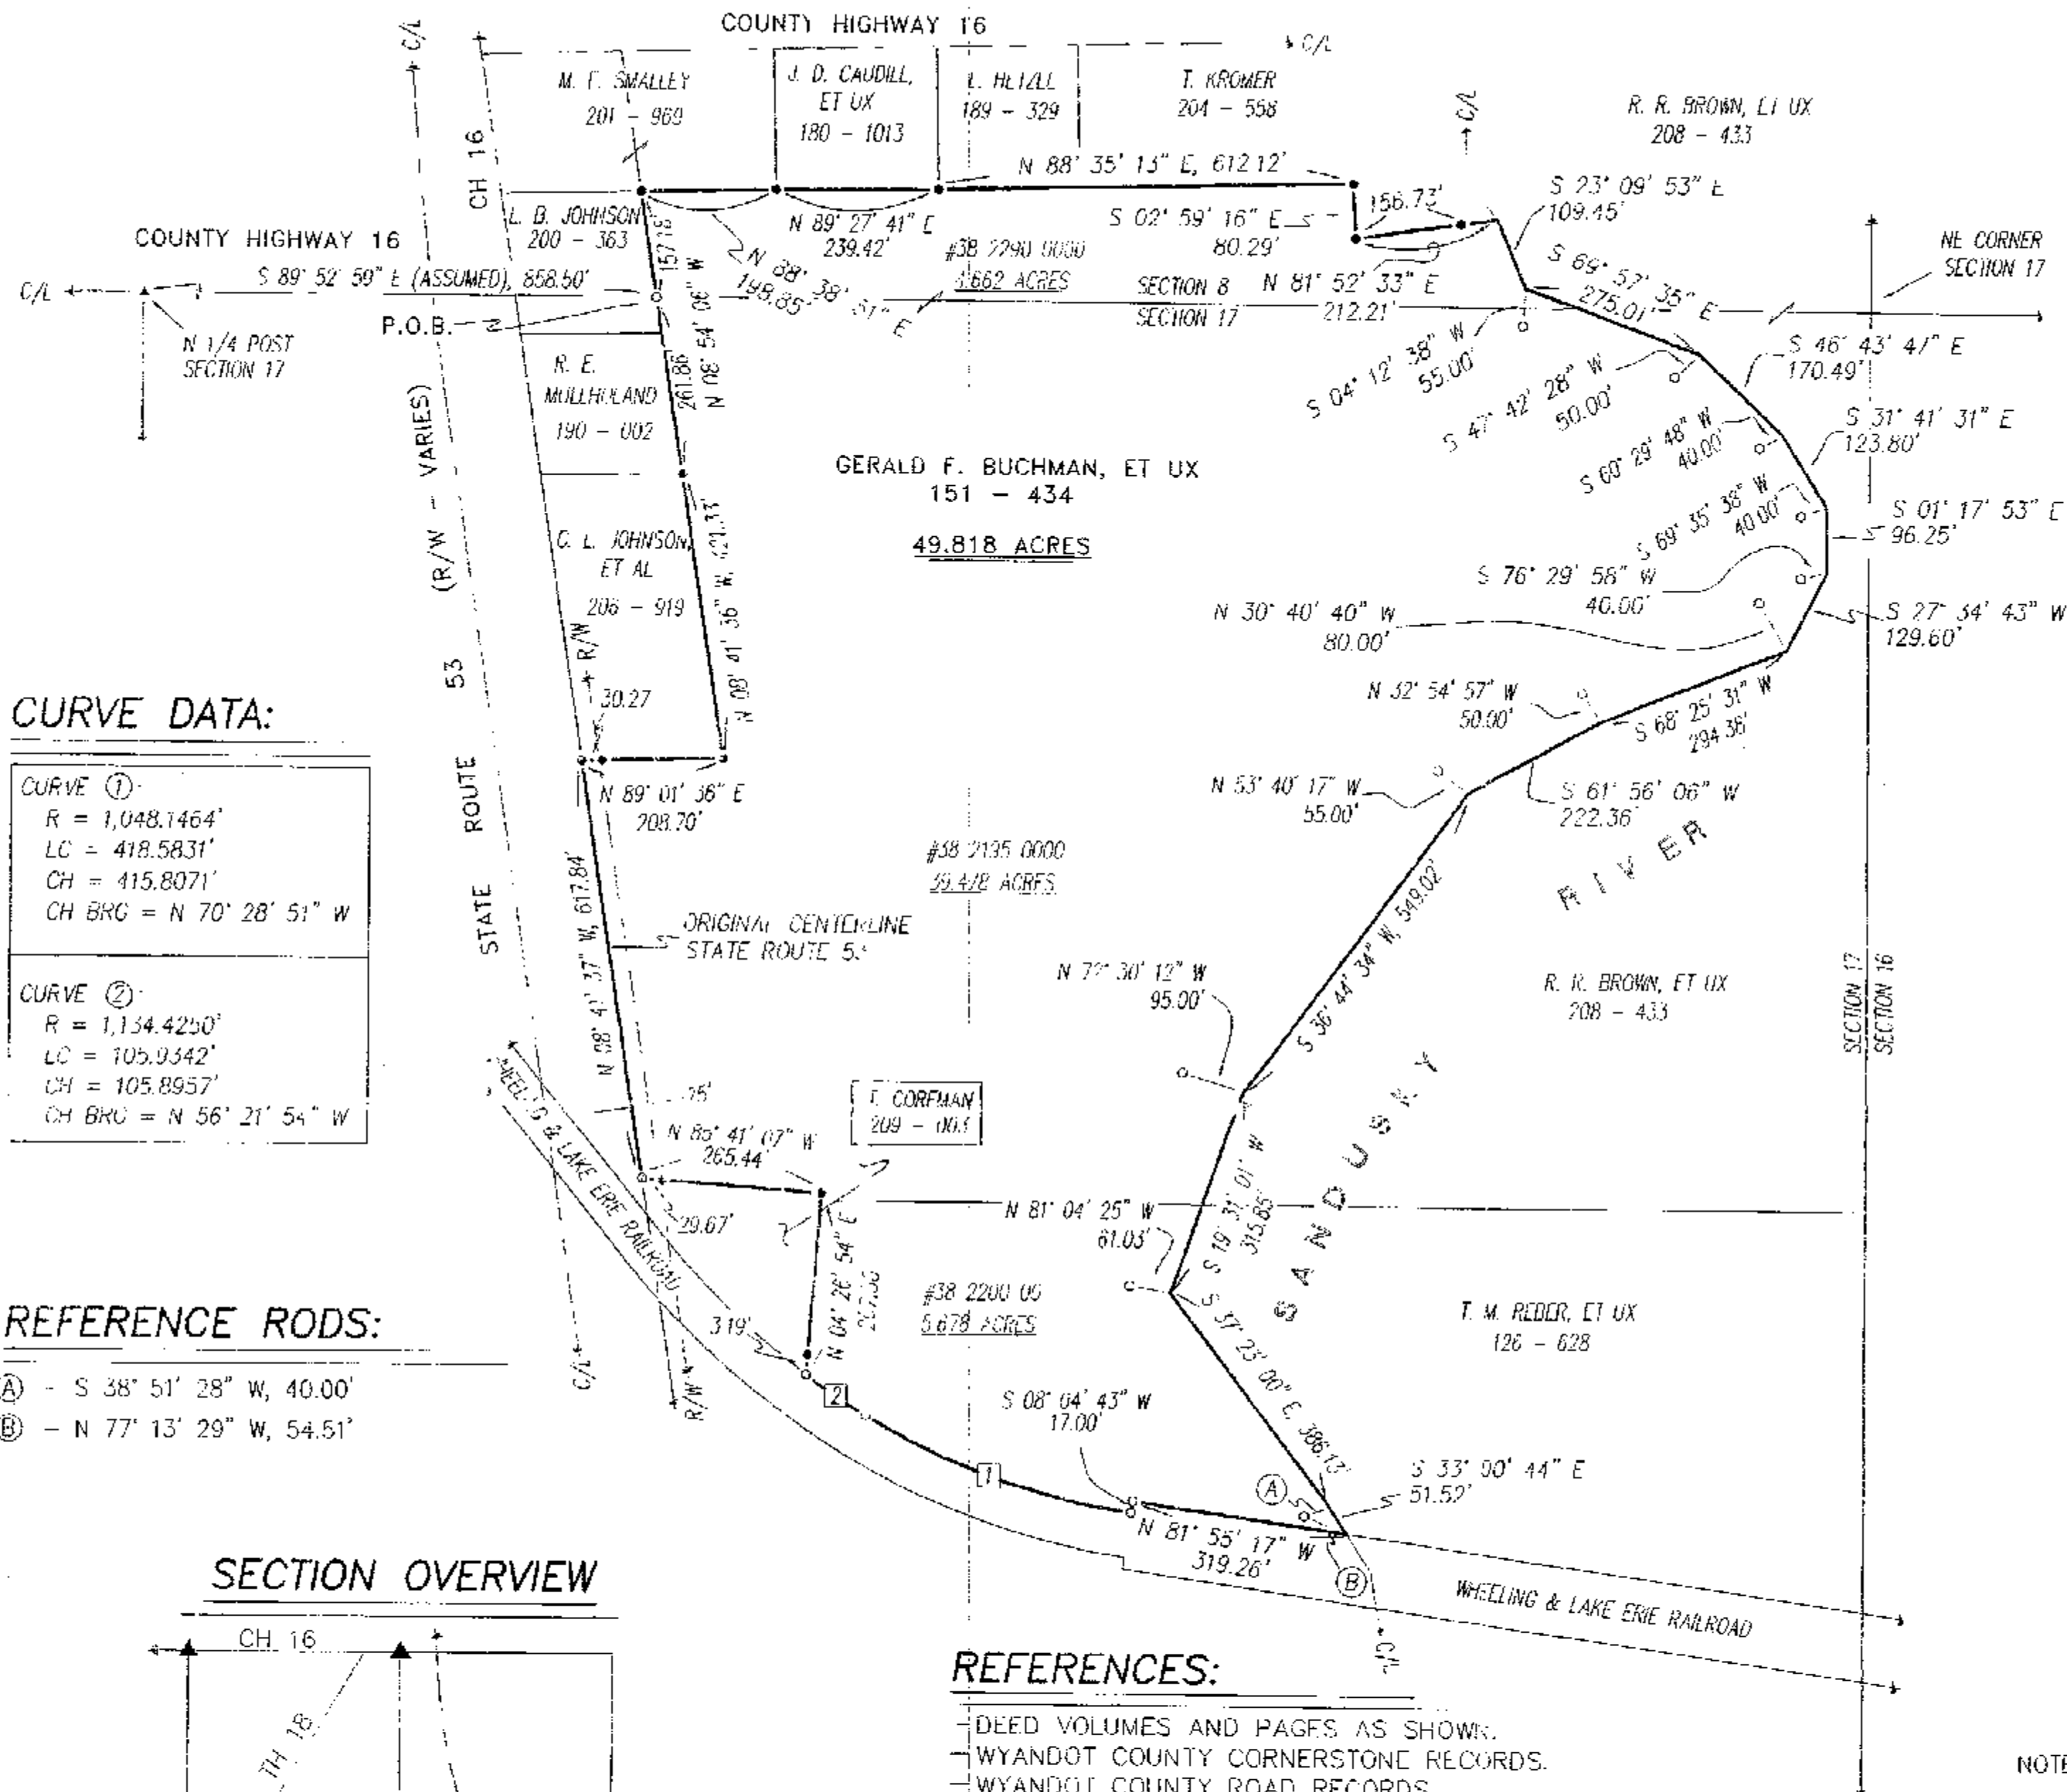

CURVE DATA:


CURVE ①
R = 1,048.1464'
LC = 418.5831'
CH = 415.8071'
CH BRG = N 70° 28' 51\" W

CURVE ②
R = 1,154.4250'
LC = 105.9342'
CH = 105.8957'
CH BRG = N 56° 21' 54\" W

REFERENCE RODS:

- (A) - S 38° 51' 28\" W, 40.00'
- (B) - N 77° 13' 29\" W, 54.51'

SECTION OVERVIEW

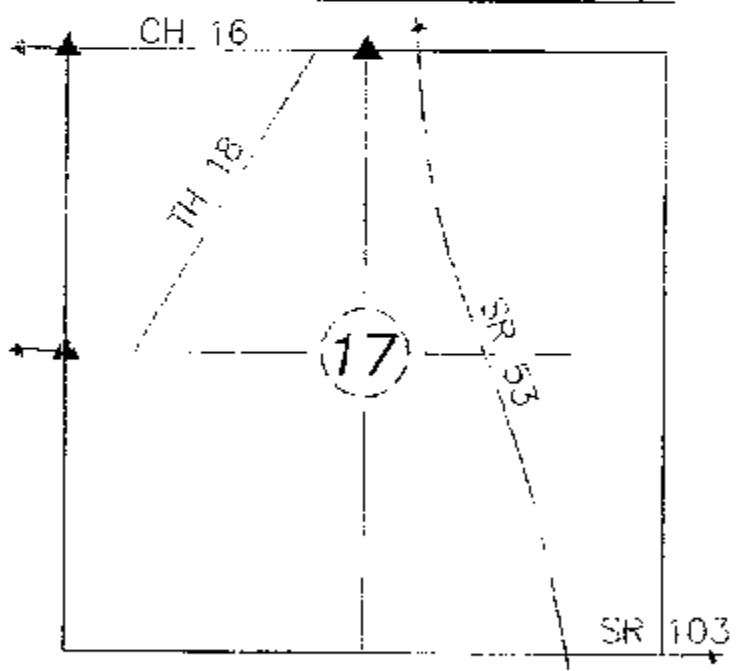

REFERENCES:



- DEED VOLUMES AND PAGES AS SHOWN.
- WYANDOT COUNTY CORNERSTONE RECORDS.
- WYANDOT COUNTY ROAD RECORDS.
- RESPECTIVE RAILROAD RIGHT-OF-WAY PLANS.
- ORIGINAL U. S. GOVERNMENT FIELD NOTES.
- SURVEY VOLUME C, PAGE 209.
- SURVEY VOLUME 6, PAGE 78.
- SURVEY VOLUME 3, PAGE 30.
- SURVEY VOLUME 5, PAGE 531.
- SURVEY VOLUME 4, PAGE 503.
- SURVEY VOLUME 5, PAGE 136.
- SURVEY VOLUME 4, PAGE 417.
- SURVEY VOLUME 8, PAGE 25.
- SURVEY VOLUME 5, PAGE 17.
- SURVEY VOLUME 8, PAGE 203.
- ODOT RIGHT-OF-WAY PLANS:
- SH 266 - SEC. E (7-23-40)

ALL REGIONAL PLANNING
REQUIREMENTS HAVE BEEN
APPROVED FOR THIS SURVEY
APPLICATION # N/A



NOTE: THIS SURVEY DOES NOT INCLUDE A TITLE SEARCH.
EASEMENTS OR OTHER ENCUMBRANCES ON OR
OVER THE LAND ARE NOT SHOWN ON THIS SURVEY.
ANY BUILDINGS OR OTHER STRUCTURES NOT TO SCALE.
I HEREBY DECLARE THAT I HAVE SURVEYED THE ABOVE
DESCRIBED PROPERTY DURING JUNE - JULY, 2002.
THIS SURVEY IS SUBJECT TO ALL LEGAL HIGHWAYS,
EASEMENTS, RESTRICTIONS, LEASES OF RECORD
AND OF RECORDS IN RESPECTIVE UTILITY OFFICES.
THE BEARINGS REFERRED TO HEREON ARE BASED
ON AN ASSUMED MERIDIAN AND ARE ONLY FOR
THE PURPOSE OF ANGULAR MEASUREMENT.

VICTOR B. KOEHLER, P.S. NO. 7457
DATE 07.25.02

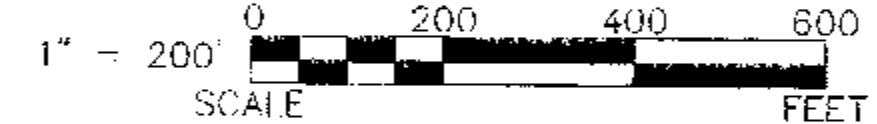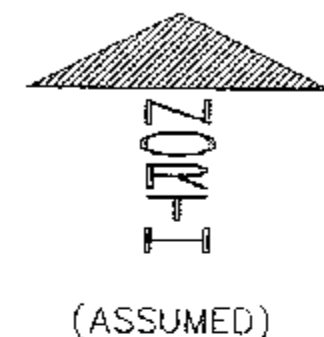

LEGEND:

SET FOUND	DESCRIPTION
⊙	MONUMENT
⊕	RAILROAD SPIKE
⊙	NAIL
⊙	IRON PIPE
⊙	DRILL HOLE
⊙	5/8\" IRON ROD WITH PERSONALIZED CAP
⊙	IRON ROD
●	STONE
⊙	MONUMENT BOX
⊙	DEED
⊙	PLAT
⊙	MEASURED
⊙	CALCULATED
⊙	DIAMETER
SR	SURVEY RECORD
⊙	HOUSE
⊙	GARAGE
⊙	BARN
⊙	SHED
+	FENCE
C/L	CENTERLINE
R/W	RIGHT-OF-WAY
P/L	PROPERTY LINE
■	POST

SURVEY FOR: GERALD F. BUCHMAN
BEING A PARCEL OF LAND SITUATED IN PART OF THE SE 1/4 OF
SECTION 8 AND THE NE 1/4 OF SECTION 17, T-1-S, R-14-E,
TYMOCHEE TOWNSHIP, WYANDOT COUNTY, OHIO

KOEHLER SURVEYING

P. O. BOX 28
UPPER SANDUSKY, OHIO 43351
419-294-5388

DRAWN:	CHECKED:	REVISIONS:
DAI	VEK	
07-17-02	07-23-02	
1	1	
01207-S2		

SURVEY NUMBER: 0276
VOLUME: C PAGE: 625
DATE FILED: 08-02-02
PARCEL #: 38-2290-0000, 38-2290-0000,
38-2290-0000