


SURVEY NUMBER: 0282
VOLUME: C PAGE: 630
DATE FILED: 08-12-02
PARCEL #: 09-0700-0000

ALL REGIONAL PLANNING
REQUIREMENTS HAVE BEEN
APPROVED FOR THIS SURVEY
APPLICATION # Parcel 2 06-08
Parcel 2 - N/A
per Nancy Kozay

TOWNSHIP HIGHWAY 98 60' R/W
N 00° 00' 00" E (ASSUMED)

T.H. 27


NORTH 1/8 POST OF
THE NORTHEAST 1/4
OF SECTION 33

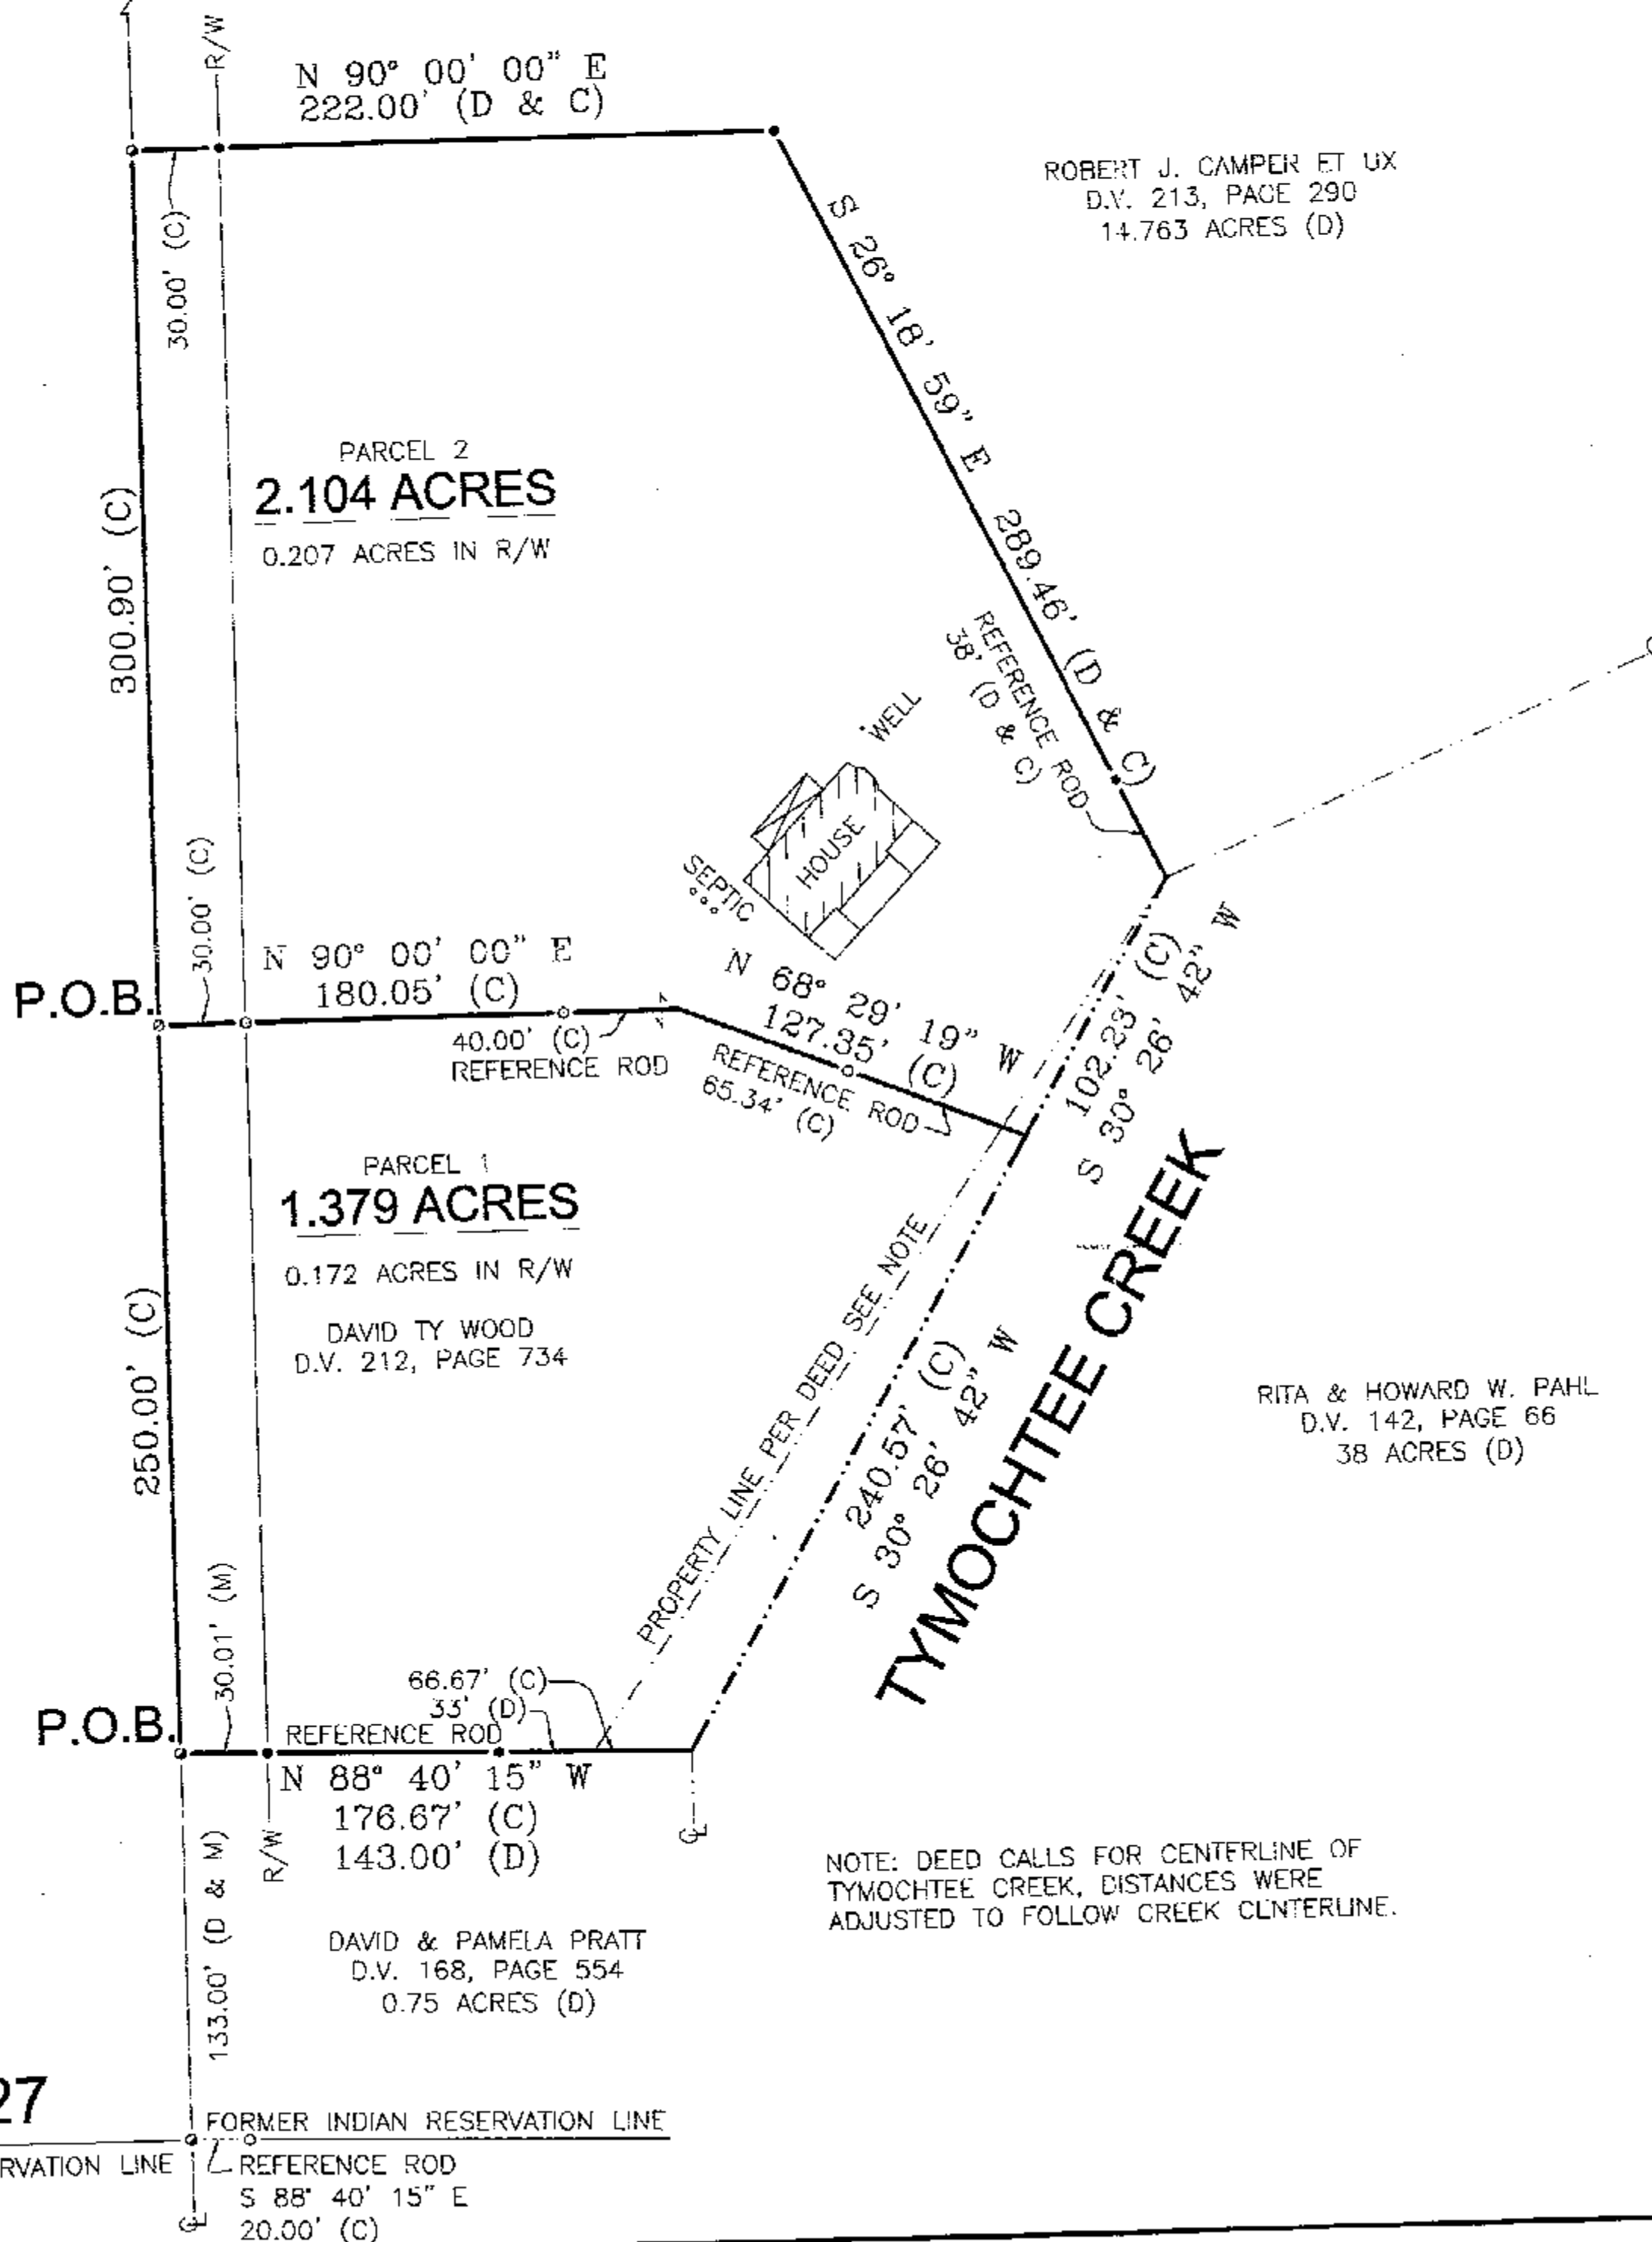

NOTE: DEED CALLS FOR CENTERLINE OF
TYMOCHTEE CREEK. DISTANCES WERE
ADJUSTED TO FOLLOW CREEK CENTERLINE.



ASSUMED

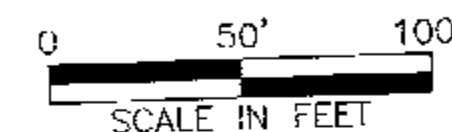

REFERENCES

DEED VOLUME AND PAGE AS SHOWN
WYANDOT COUNTY CORNERSTONE REFERENCES
SURVEY FOR MARCELLA KEAR BY
HANK & ASSOC., INC., DATED AUGUST 18, 1997
VOLUME D, PAGE 26


LEGEND

SET	FOUND	DESCRIPTION
⊗	⊗	CONC. MONUMENT
⊕	⊕	RAILROAD SPIKE
⊙	⊙	NAIL
⊖	⊖	IRON ROD
⊗	⊗	DRILL HOLE
⊙	⊙	STONE
⊕	⊕	MONUMENT BOX
⊖	⊖	IRON PIPE
⊗	⊗	WOOD POST
(D)		DEED
(P)		PLAT
(M)		MEASURED
(S)		SURVEYED
(C)		CALCULATED

NOTE:
ALL IRON ROD SET ARE 5/8" DIA. x 30" LENGTH
WITH PERSONALIZED CAPS (HANK AND ASSOC.)
DRIVEN FLUSH.

SURVEYOR'S STATEMENT

I HEREBY DECLARE THAT THE ABOVE PARCEL WAS
SURVEYED DURING JUNE, 2002, PROPERTY LINES
SHOWN ARE LOCATED FROM DEEDS ON RECORD
AND ARE DEED LINES. BEARINGS ARE ASSUMED
FOR ANGULAR MEASUREMENT ONLY. ALL
INFORMATION SHOWN IS TRUE AND CORRECT TO
THE BEST OF MY KNOWLEDGE AND BELIEF (PER
CHAPTER 4733-37 OF THE OHIO ADMINISTRATIVE
CODE).

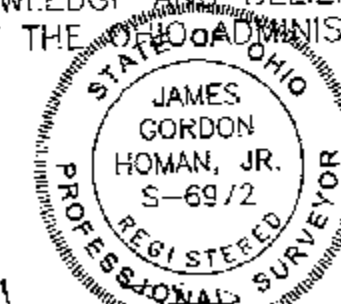

JAMES G. HOMAN, JR., P.S. #56972

07-31-02

DATE

SURVEY FOR: **STEVE WOOD**

LOCATED IN THE NORTHEAST 1/4 OF SECTION 33,
CRAWFORD TOWNSHIP, T-1-S, R-13-E,
WYANDOT COUNTY, OHIO.

HANK AND ASSOCIATES, INC.

ENGINEERING SURVEYING
137 SOUTH WASHINGTON STREET, TIFFIN, OHIO 44883
PHONE: (419) 447-4300 FAX: (419) 447-2076

JOB NO.
2021.141

DATE

DRAWN BY: DST
CHECKED BY: JGH
REVISIONS: ADDED HOUSE, WELLS & SEPTIC. JGH 07-31-02