


SECTION 33, T-3-S, R-13-E

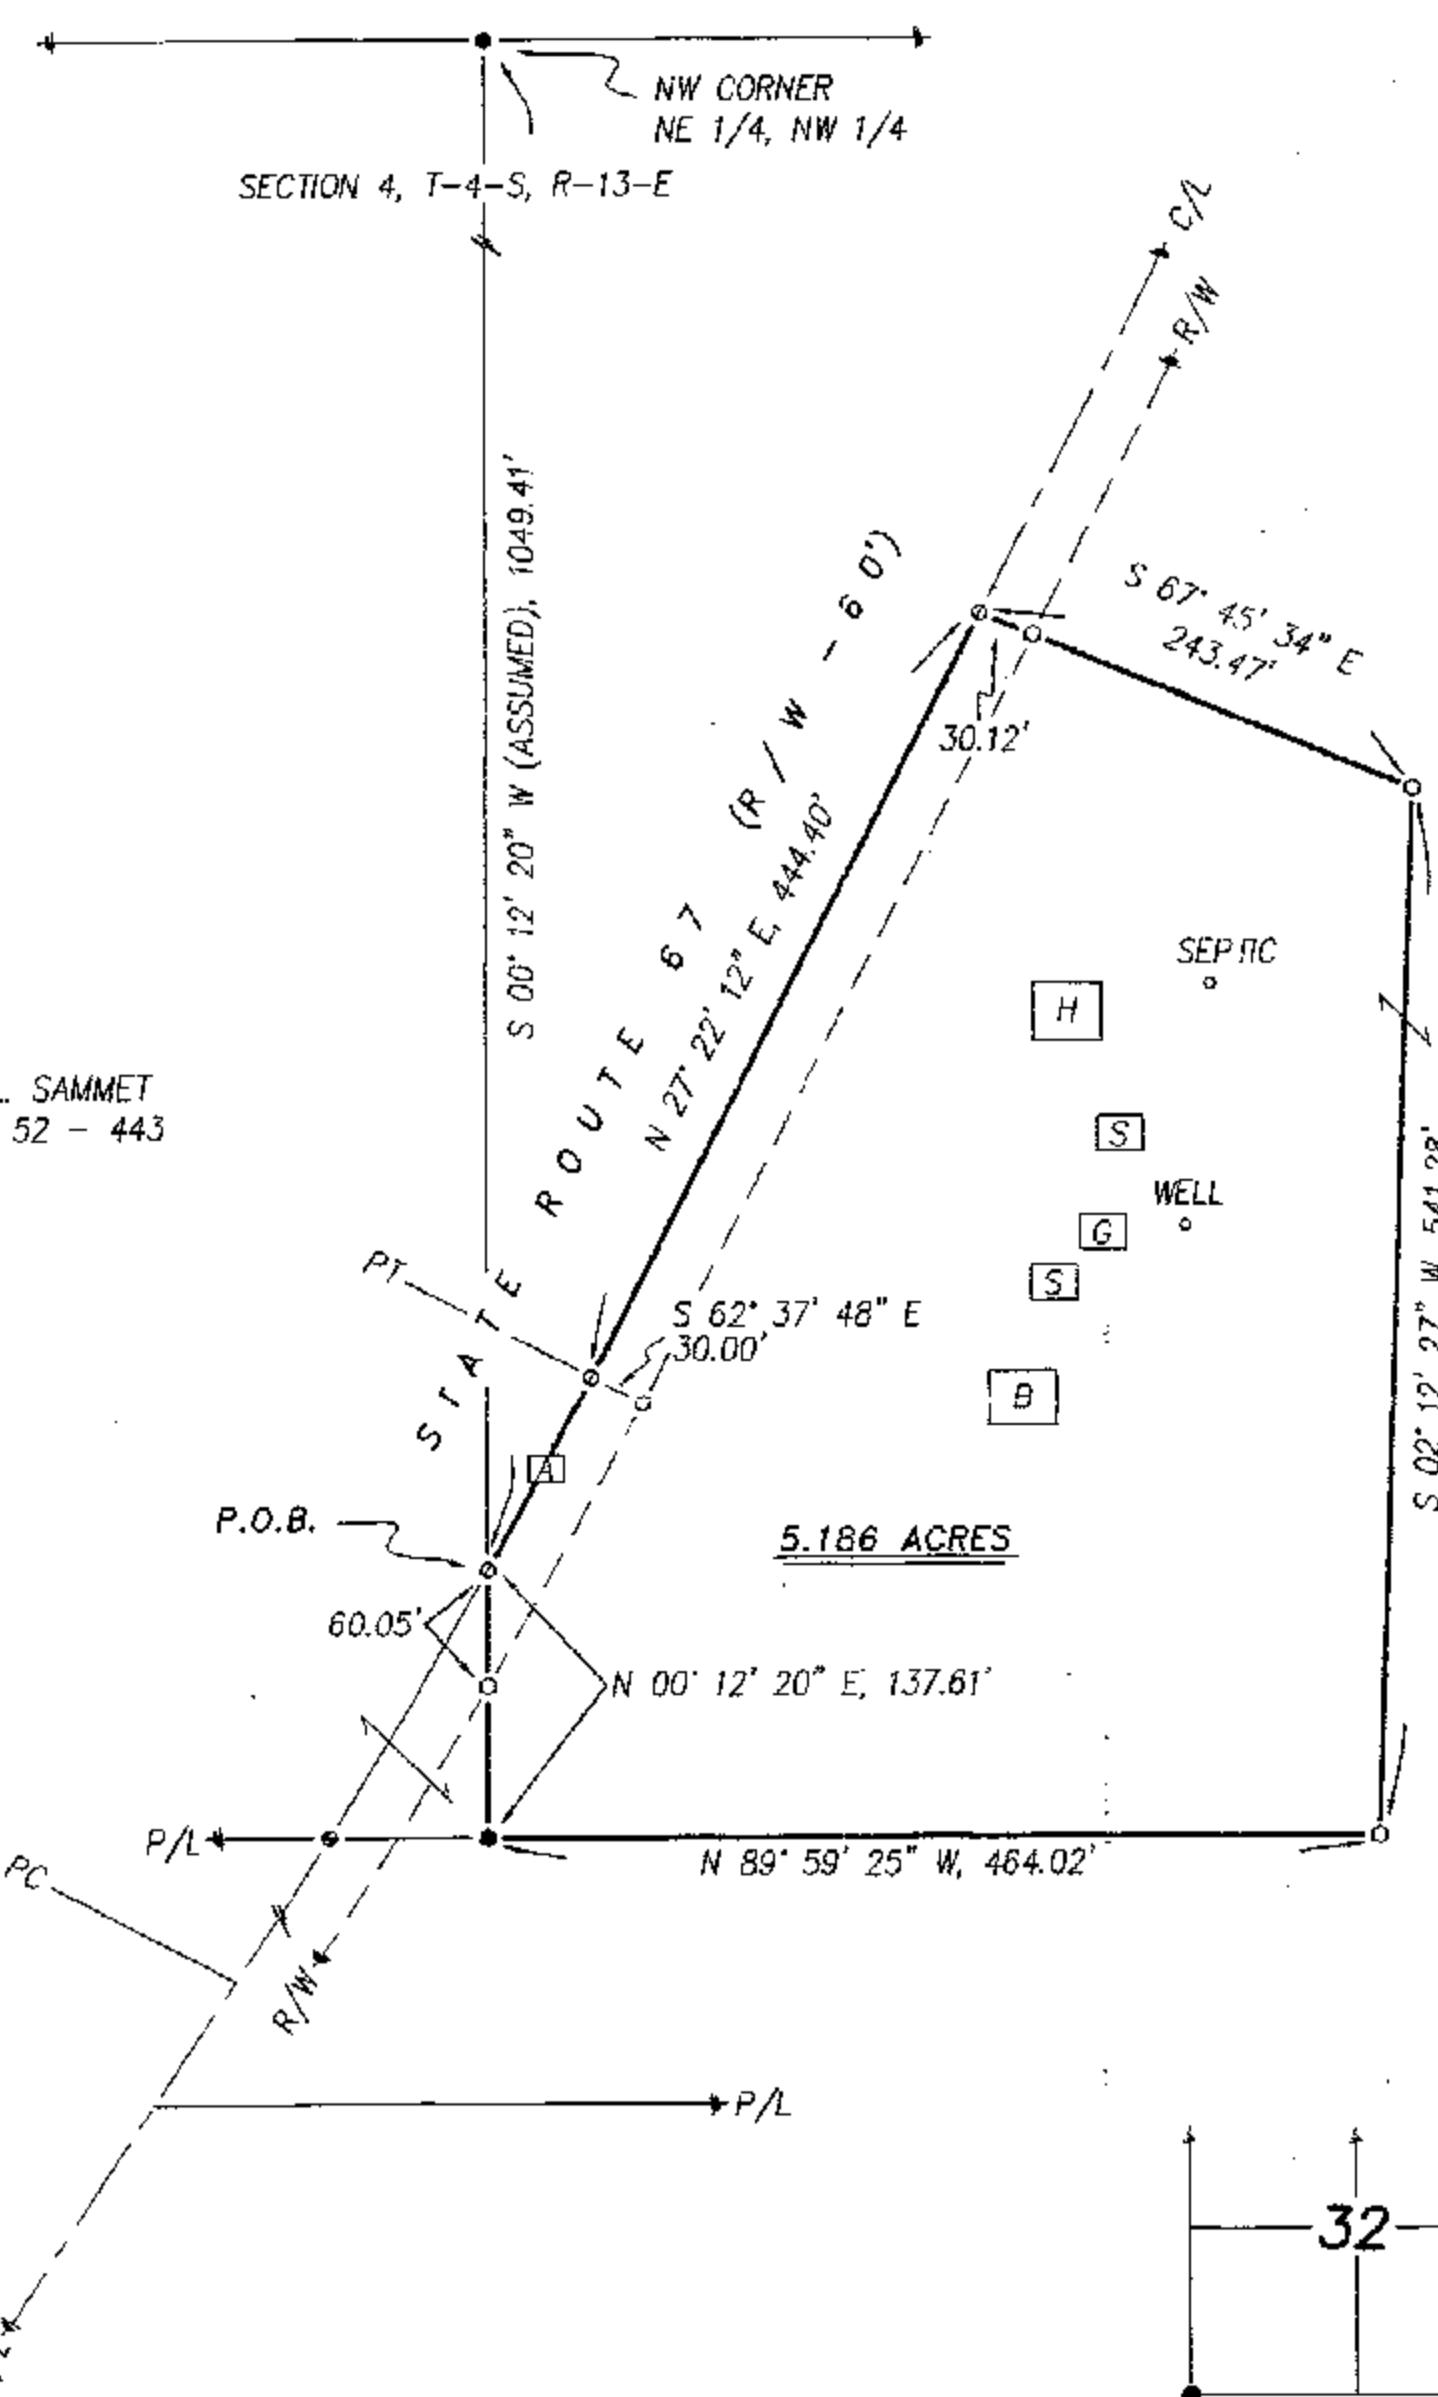

SURVEY NUMBER: 0241  
 VOLUME: C PAGE: 636  
 DATE FILED: 9-18-2002  
 PARCEL #: 23-0830-0000

ALL REGIONAL PLANNING  
 REQUIREMENTS HAVE BEEN  
 APPROVED FOR THIS SURVEY  
 APPLICATION # N/A

SECTION OVERVIEW  
 NTS

## CURVE DATA:

CURVE A:
R = 2864.9300'
LC = 114.6046'
CH = 114.5970'
CH BRG. = N 28° 30' 57" E

(ASSUMED)


1" = 100' 0 100 200 300  
 SCALE FEET

## REFERENCES:

- DEED VOLUMES AND PAGES AS SHOWN.
- WYANDOT COUNTY CORNERSTONE RECORDS.
- WYANDOT COUNTY ROAD RECORDS.
- ORIGINAL U.S. GOVERNMENT FIELD NOTES
- SURVEY VOLUME C, PAGE 554.

## LEGEND:

SE I FOUND	DESCRIPTION
○	MONUMENT
⊕	RAILROAD SPIKE
●	NAIL
●	IRON PIPE
●	DRILL HOLE
○	5/8" Ø IRON ROD WITH PERSONALIZED CAP
●	IRON ROD
●	STONE
■	MONUMENT BOX
○	DEED
P	PLAT
M	MEASURED
C	CALCULATED
SR	DIAMETER
■	SURVEY RECORD
■	HOUSE
■	GARAGE
■	BARN
■	SHED
■	FENCE
C/L	CENTERLINE
R/W	RIGHT-OF-WAY
P/L	PROPERTY LINE

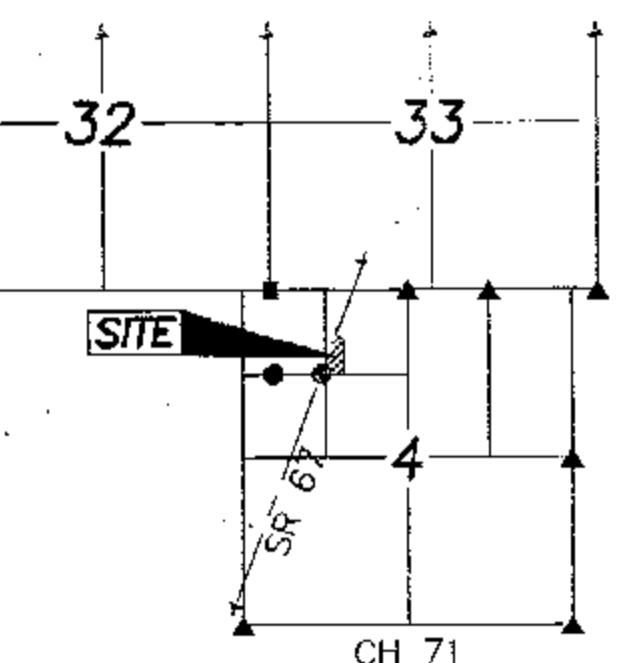

NOTE: THIS SURVEY DOES NOT INCLUDE A TITLE SEARCH.  
 EASEMENTS OR OTHER ENCUMBRANCES ON OR  
 OVER THE LAND ARE NOT SHOWN ON THIS SURVEY.  
 ANY BUILDINGS OR OTHER STRUCTURES NOT TO SCALE.  
 I HEREBY DECLARE THAT I HAVE SURVEYED THE ABOVE  
 DESCRIBED PROPERTY DURING AUGUST, 2002.  
 THIS SURVEY IS SUBJECT TO ALL LEGAL HIGHWAYS,  
 EASEMENTS, RESTRICTIONS, LEASES OF RECORD  
 AND OF RECORDS IN RESPECTIVE UTILITY OFFICES.  
 THE BEARINGS REFERRED TO HEREON ARE BASED  
 ON AN ASSUMED MERIDIAN AND ARE ONLY FOR  
 THE PURPOSE OF ANGULAR MEASUREMENT.



VICTOR B. KOEHLER, P.S. NO. 7457

09-11-02  
DATE

DRAWN:	CHECKED:	REVISIONS:
1 DAL 08-30-02	VBK 08-31-02	

1  
1  
02143-S

SURVEY FOR: DEREK SAMMET  
 BEING A PARCEL OF LAND SITUATED IN PART OF  
 THE NORTHWEST QUARTER OF SECTION 4, T-4-S, R-13-E,  
 THE MARSELLES TOWNSHIP, WYANDOT COUNTY, OHIO.

KOEHLER SURVEYING  
 P. O. BOX 28  
 UPPER SANDUSKY, OHIO 43351  
 419-294-5388