


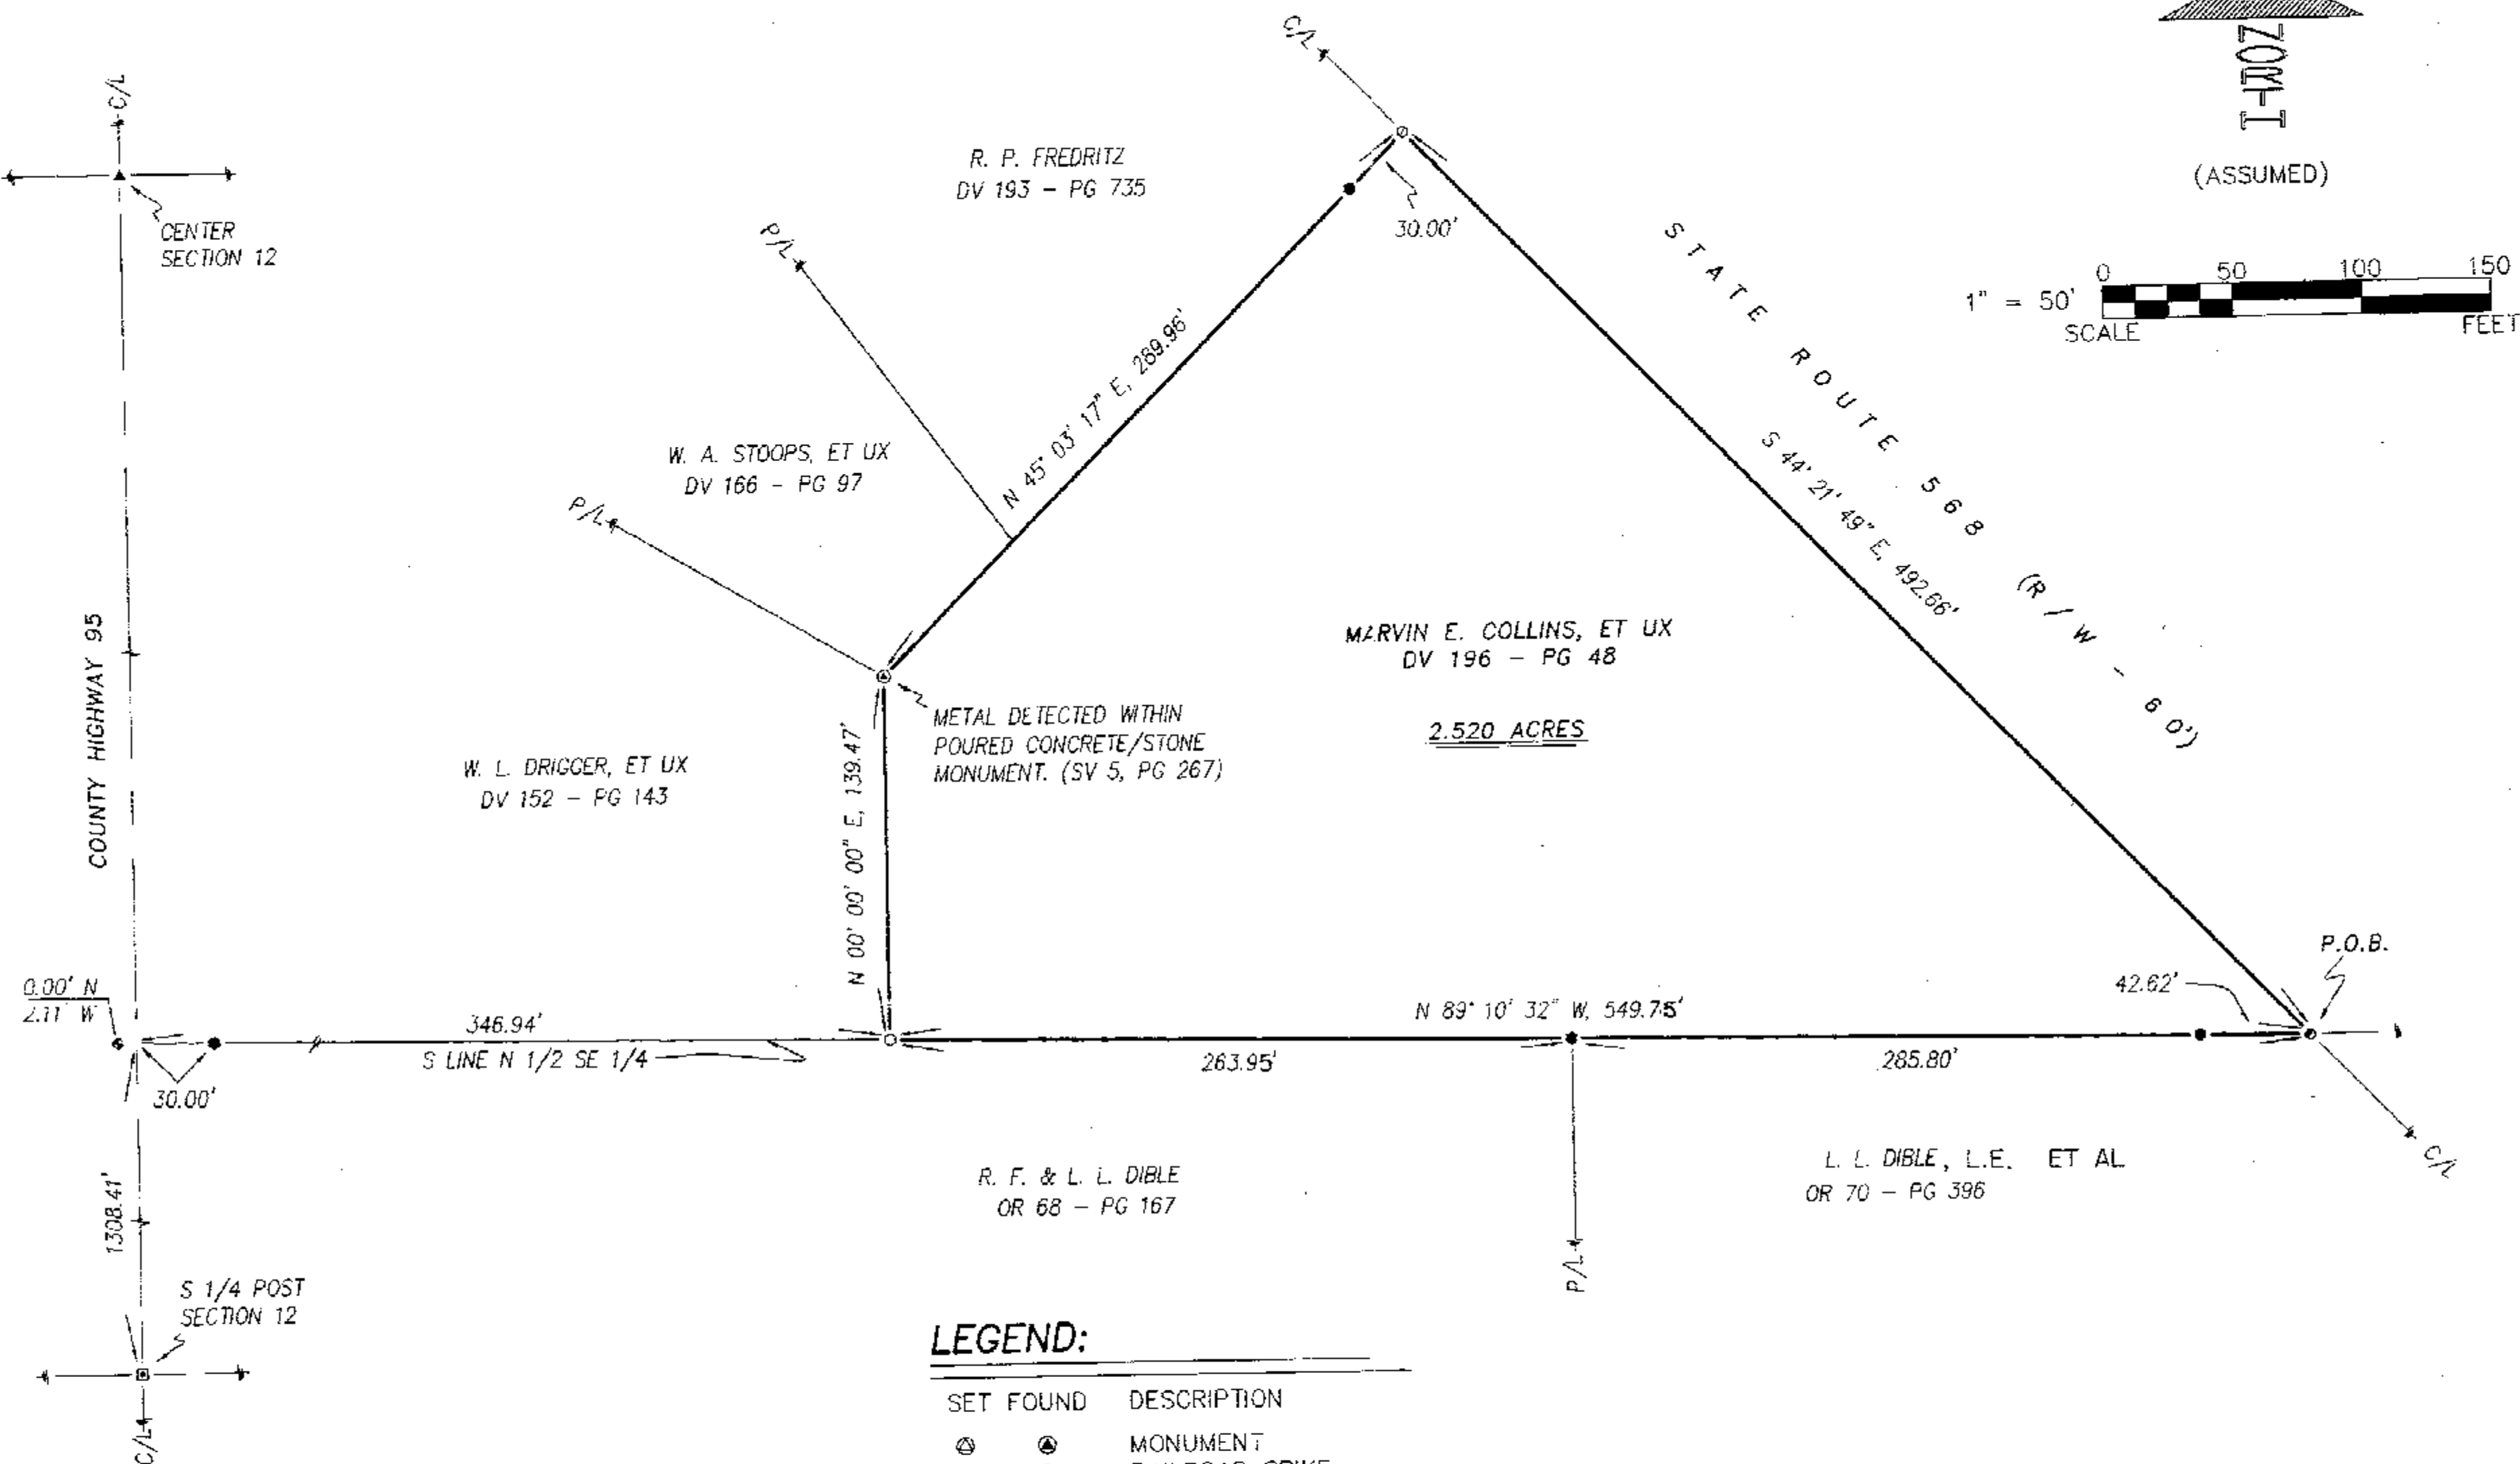

REFERENCES:

- DEED VOLUMES AND PAGES AS SHOWN.
- WYANDOT COUNTY CORNERSTONE RECORDS.
- WYANDOT COUNTY ROAD RECORDS.
- SURVEY VOLUME 4, PAGE 227.
- SURVEY VOLUME 5, PAGE 267.
- SURVEY VOLUME C, PAGE 472.
- SURVEY VOLUME D, PAGE 157.

SURVEY NUMBER: 0299
 VOLUME: C PAGE: 642
 DATE FILED: 10-03-02
 PARCEL #: 31-3100-0000

ALL REGIONAL PLANNING
 REQUIREMENTS HAVE BEEN
 APPROVED FOR THIS SURVEY
 APPLICATION # N/A

LEGEND:

SET FOUND	DESCRIPTION
⊗	MONUMENT
⊕	RAILROAD SPIKE
⊙	NAIL
⊖	IRON PIPE
⊗	DRILL HOLE
⊙	5/8" IRON ROD WITH PERSONALIZED CAP
●	IRON ROD
▲	STONE
■	MONUMENT BOX
□	DIAMETER
SR	SURVEY RECORD
⊠	HOUSE
⊡	GARAGE
⊢	BARN
⊣	SHED
×	FENCE
C/L	CENTERLINE
R/W	RIGHT-OF-WAY
P/L	PROPERTY LINE
■	POST

NOTE: THIS SURVEY DOES NOT INCLUDE A TITLE SEARCH. EASEMENTS OR OTHER ENCUMBRANCES ON OR OVER THE LAND ARE NOT SHOWN ON THIS SURVEY. ANY BUILDINGS OR OTHER STRUCTURES NOT TO SCALE. I HEREBY DECLARE THAT I HAVE SURVEYED THE ABOVE DESCRIBED PROPERTY DURING SEPTEMBER, 2002. THIS SURVEY IS SUBJECT TO ALL LEGAL HIGHWAYS, EASEMENTS, RESTRICTIONS, LEASES OF RECORD AND OF RECORDS IN RESPECTIVE UTILITY OFFICES. THE BEARINGS REFERRED TO HEREON ARE BASED ON AN ASSUMED MERIDIAN AND ARE ONLY FOR THE PURPOSE OF ANGULAR MEASUREMENT.



VICTOR B. KOEHLER, P.S. NO. 7457
 DATE 09.25.02

SURVEY FOR: JUDY COLLINS

BEING A PARCEL OF LAND SITUATED IN PART OF THE SOUTHEAST QUARTER OF SECTION 12, T-1-S, R-12-E, RIDGE TOWNSHIP, WYANDOT COUNTY, OHIO.

REVISIONS:

DRAWN:	CHECKED:	REVISIONS:
DAL	VBK	
09-24-02	09-25-02	

1 / 1
 02162-S

KOEHLER SURVEYING

P. O. BOX 28
 SANDUSKY, OHIO 44871
 419-294-5388