


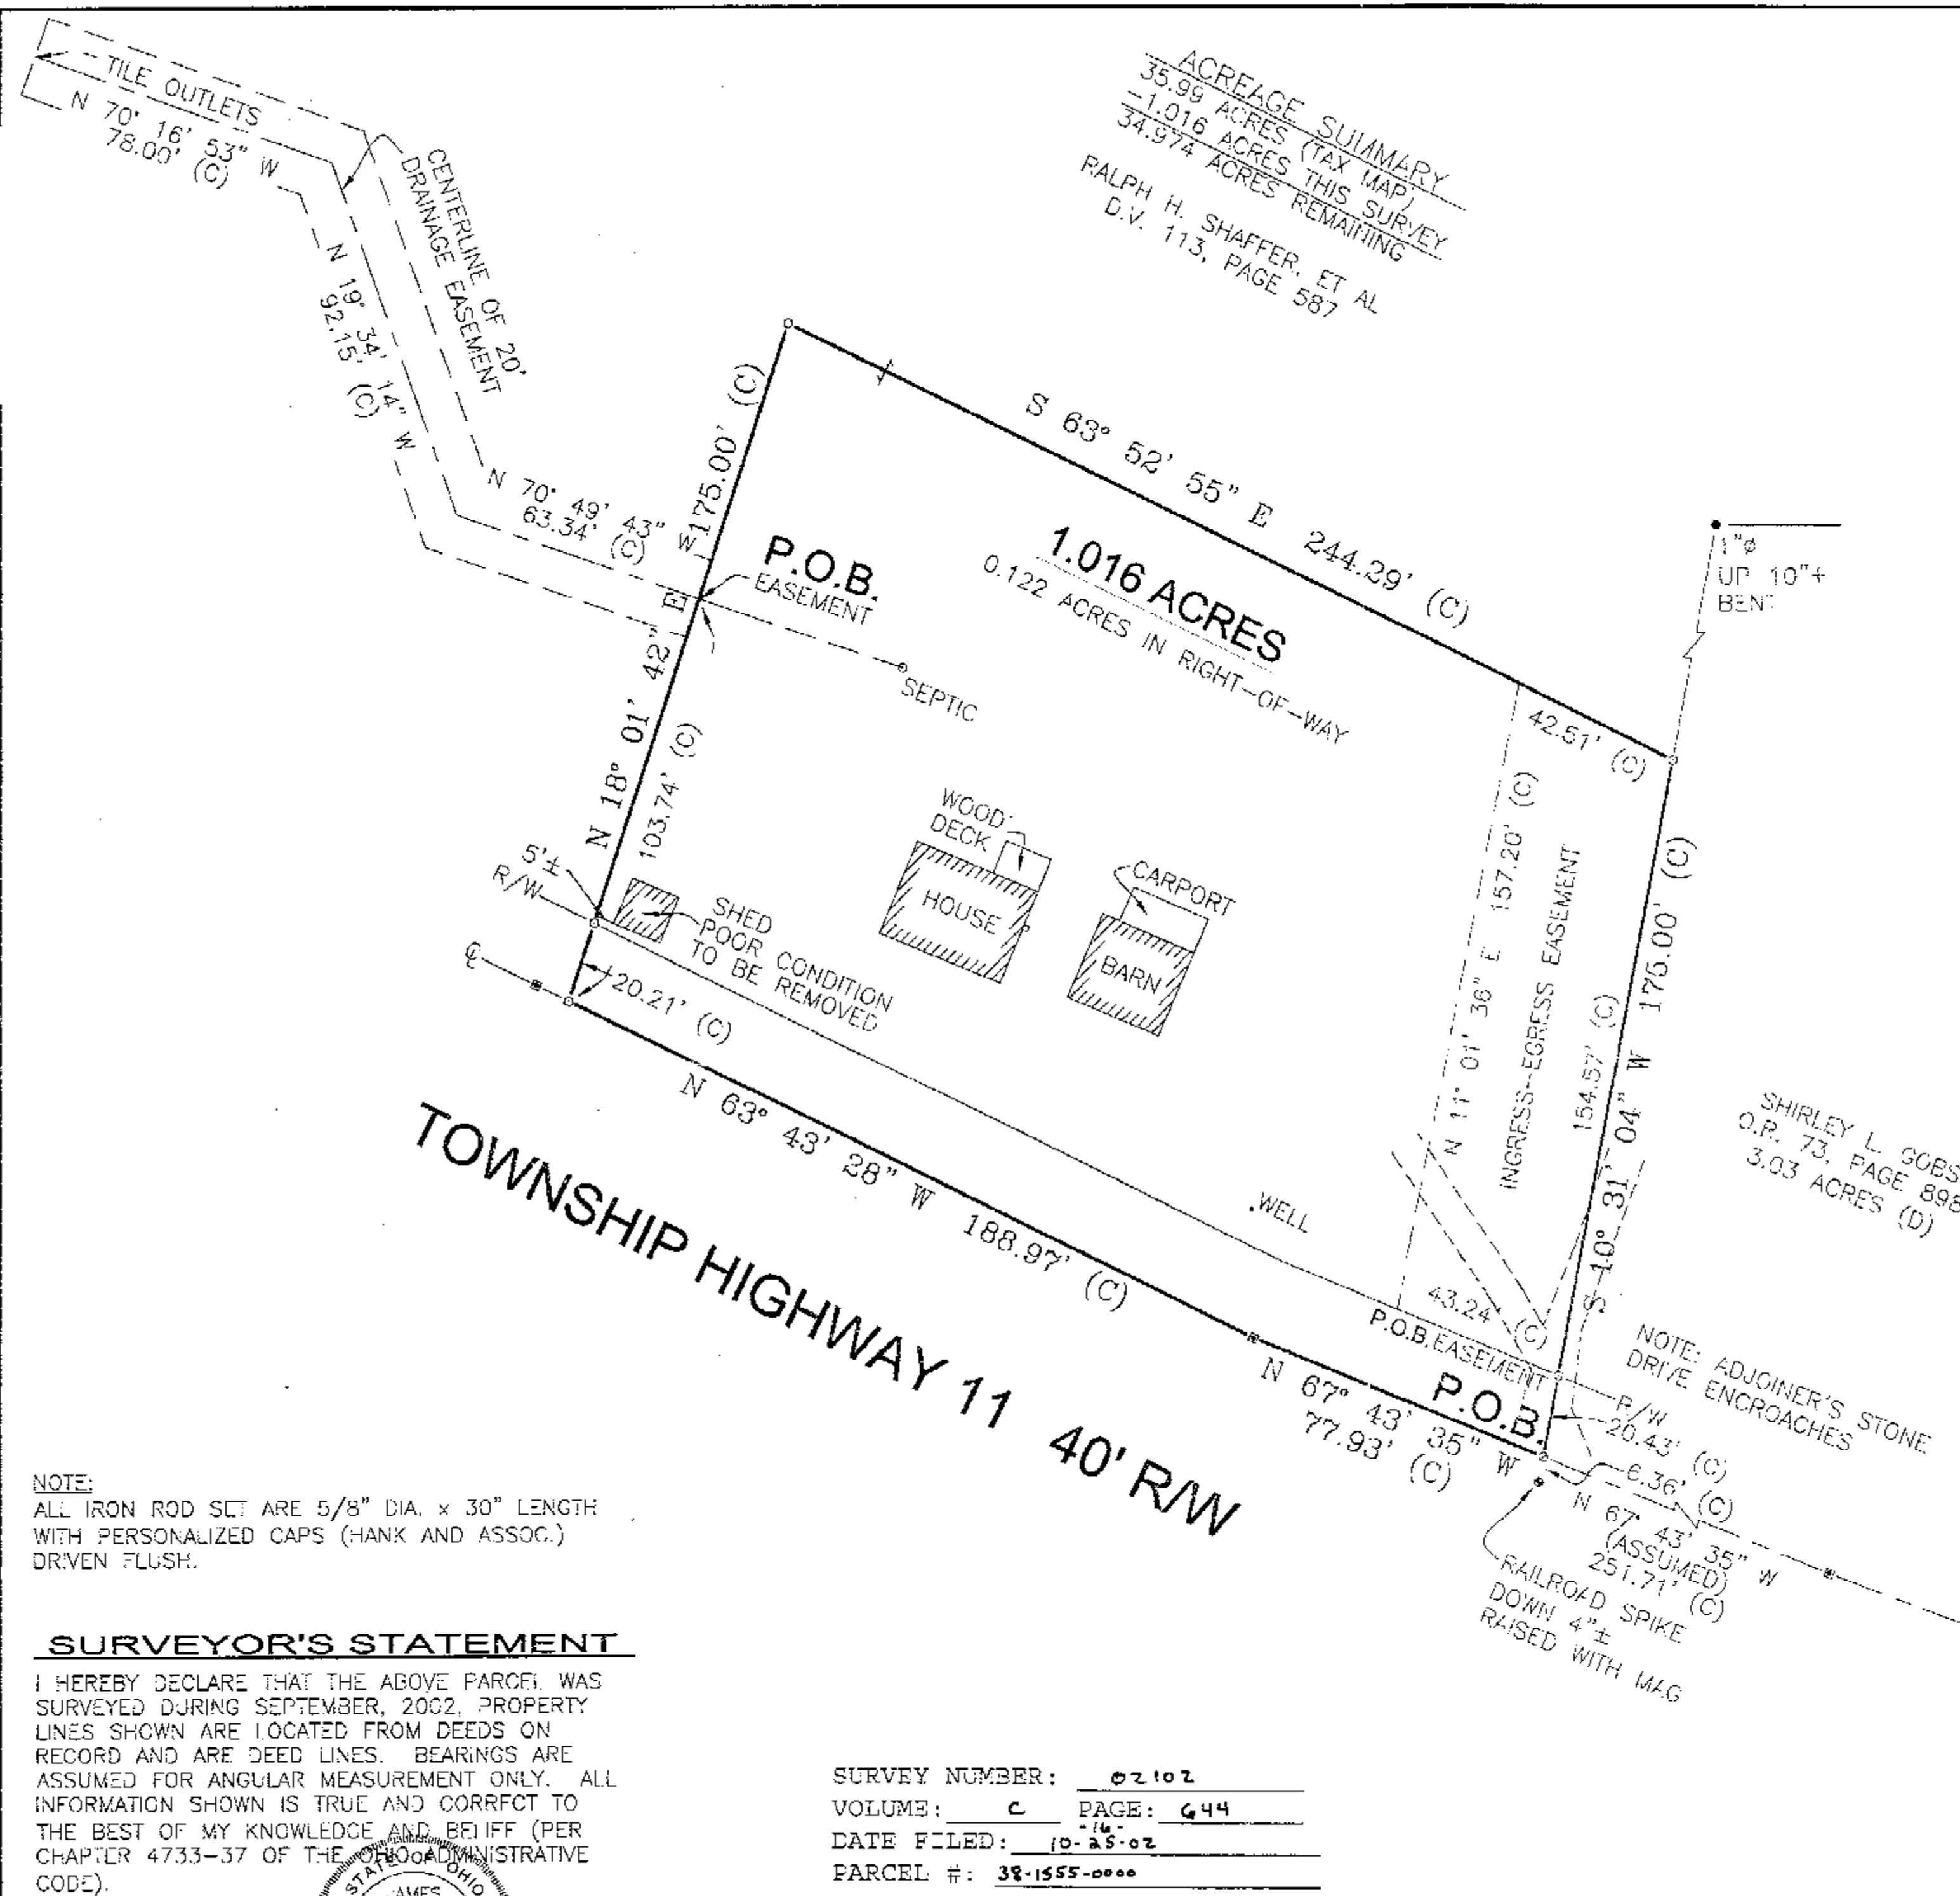

REFERENCES
DEED VOLUME AND PAGE AS SHOWN
WYANDOT COUNTY CORNERSTONE REFERENCES
SURVEY VOLUME 3, PAGE 467
SURVEY VOLUME 4, PAGE 487
SURVEY VOLUME 6, PAGE 54

HANK AND ASSOCIATES, INC.
ENGINEERING SURVEYING
137 SOUTH WASHINGTON STREET, Tiffin, Ohio 44883
PHONE: (419) 447-4300 FAX: (419) 447-2076

SURVEY FOR: SAMI HOMAN
LOCATED IN THE NORTHEAST 1/4 OF SECTION 11,
TOWNSHIP 11, T-1-S, R-14-E,
WYANDOT COUNTY, OHIO.

REVISIONS:
DATE: 10-23-02
BY: JGH
SCALE: 1" = 30'

DRAWN BY:
JGH
DATE: 09-13-02

CHECKED BY:
JGH
DATE: 10-23-02

JOB NO.:
2021.216