


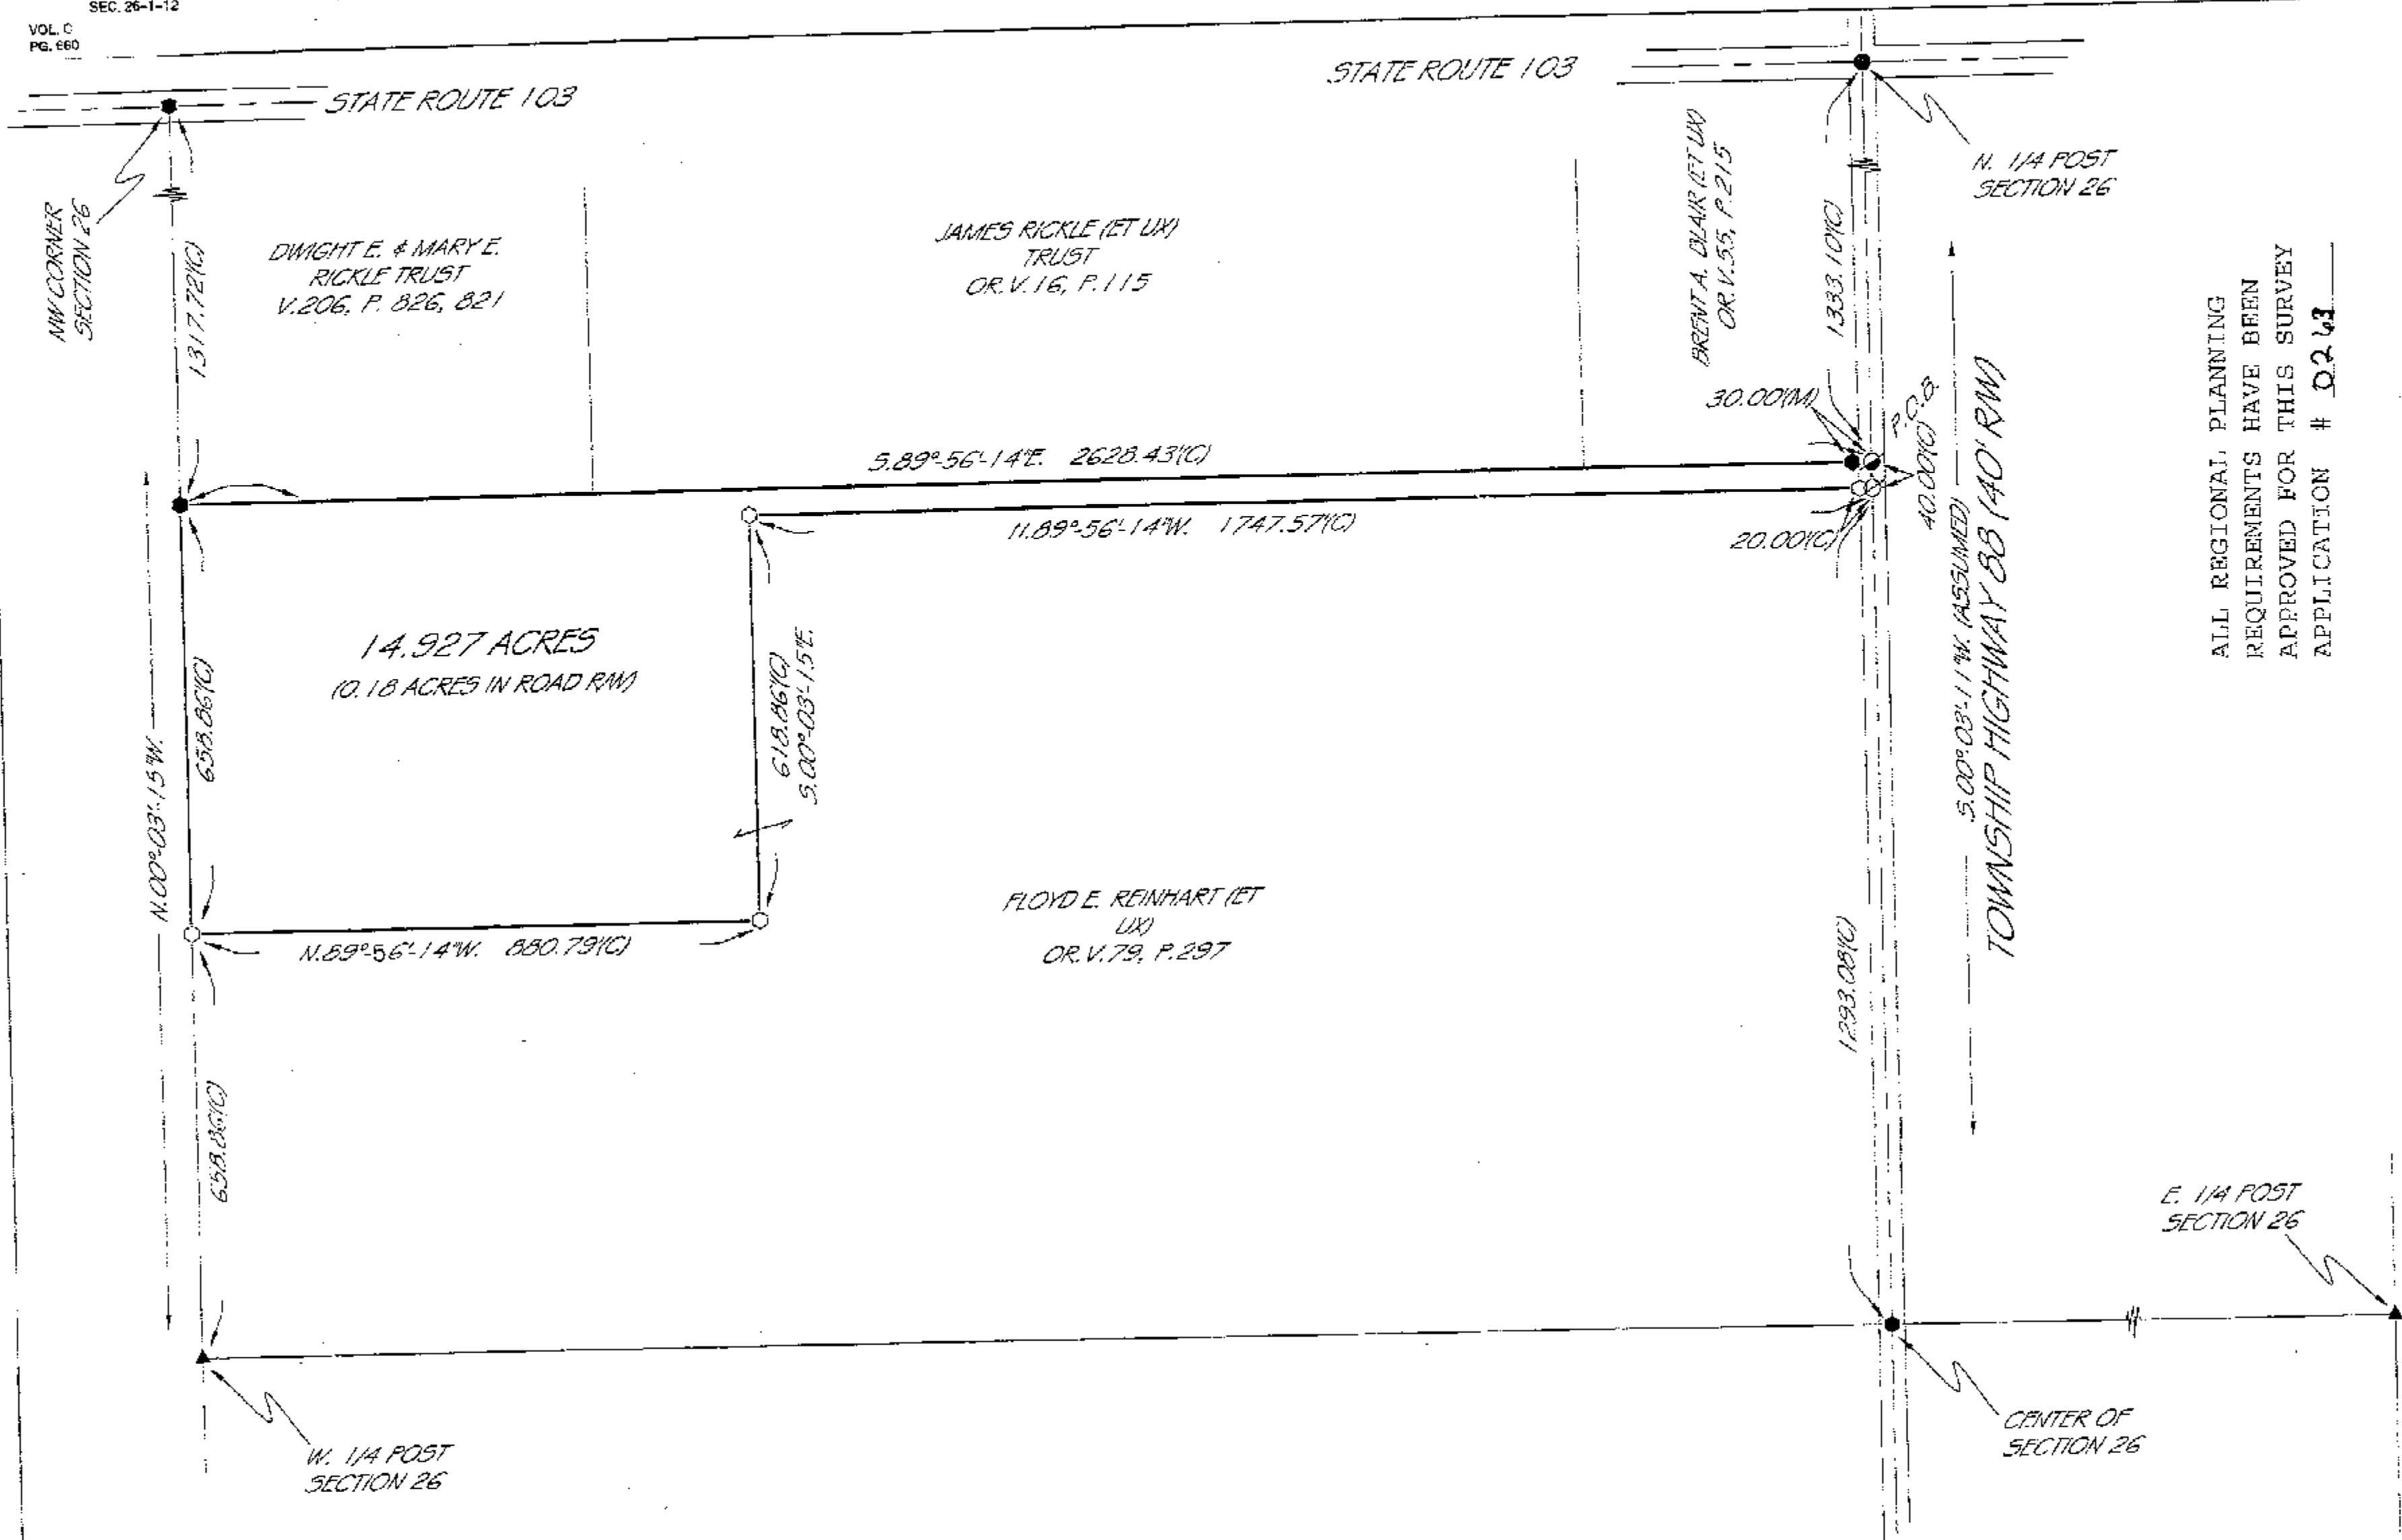

ALL REGIONAL PLANNING
REQUIREMENTS HAVE BEEN
APPROVED FOR THIS SURVEY
APPLICATION # 0263

SURVEY NUMBER: 0219
VOLUME: C PAGE: 660
DATE FILED: 12-03-02
PARCEL #: 31-0610-0000 (665)

PLAT OF A SURVEY
IN THE NW 1/4 OF
SECTION 26, T.15, R.12E.,
RIDGE TOWNSHIP
WYANDOT COUNTY, OHIO

PERRY SURVEYING
223.5 MAIN ST. SUITE 2C
FINDLAY, OHIO 45840
PH 419-423-3856 FAX 419-423-6784

SURVEY FOR: FLOYD REINHART &
ROGER WENTLING

DATE: 11-13-02

REVISED:
11-21-02

JOB# 22-167

LEGEND

- ⊗ = MAG NAIL SET
- ⊙ = NAIL FOUND
- ⊕ = 5/8" IRON PIN SET
- = IRON PIN FOUND
- = IRON PIPE FOUND
- ▲ = STONE FOUND
- ⊠ = STONE IN MONUMENT BOX
- ⚡ = RAILROAD SPIKE FOUND
- (D) = DEED
- (C) = CALCULATED
- (M) = MEASURED

PRIOR DEED:
VOL. 115, PG. 397

SURVEY REFERENCES:
WYANDOT CO. STONE RECORDS
WYANDOT CO. ROAD RECORDS
SURVEY VOL. C, PG. 561
PRIOR SURVEY BY PERRY SURVEYING
DATED 9-6-02

VOL. C - PG. 650

THIS PLAT IS OF AN ACTUAL SURVEY
PERFORMED BY PERRY SURVEYING
11-8-02. A TITLE SEARCH WAS NOT
PERFORMED ON THIS PARCEL TO DO
THE FIELD WORK.

