


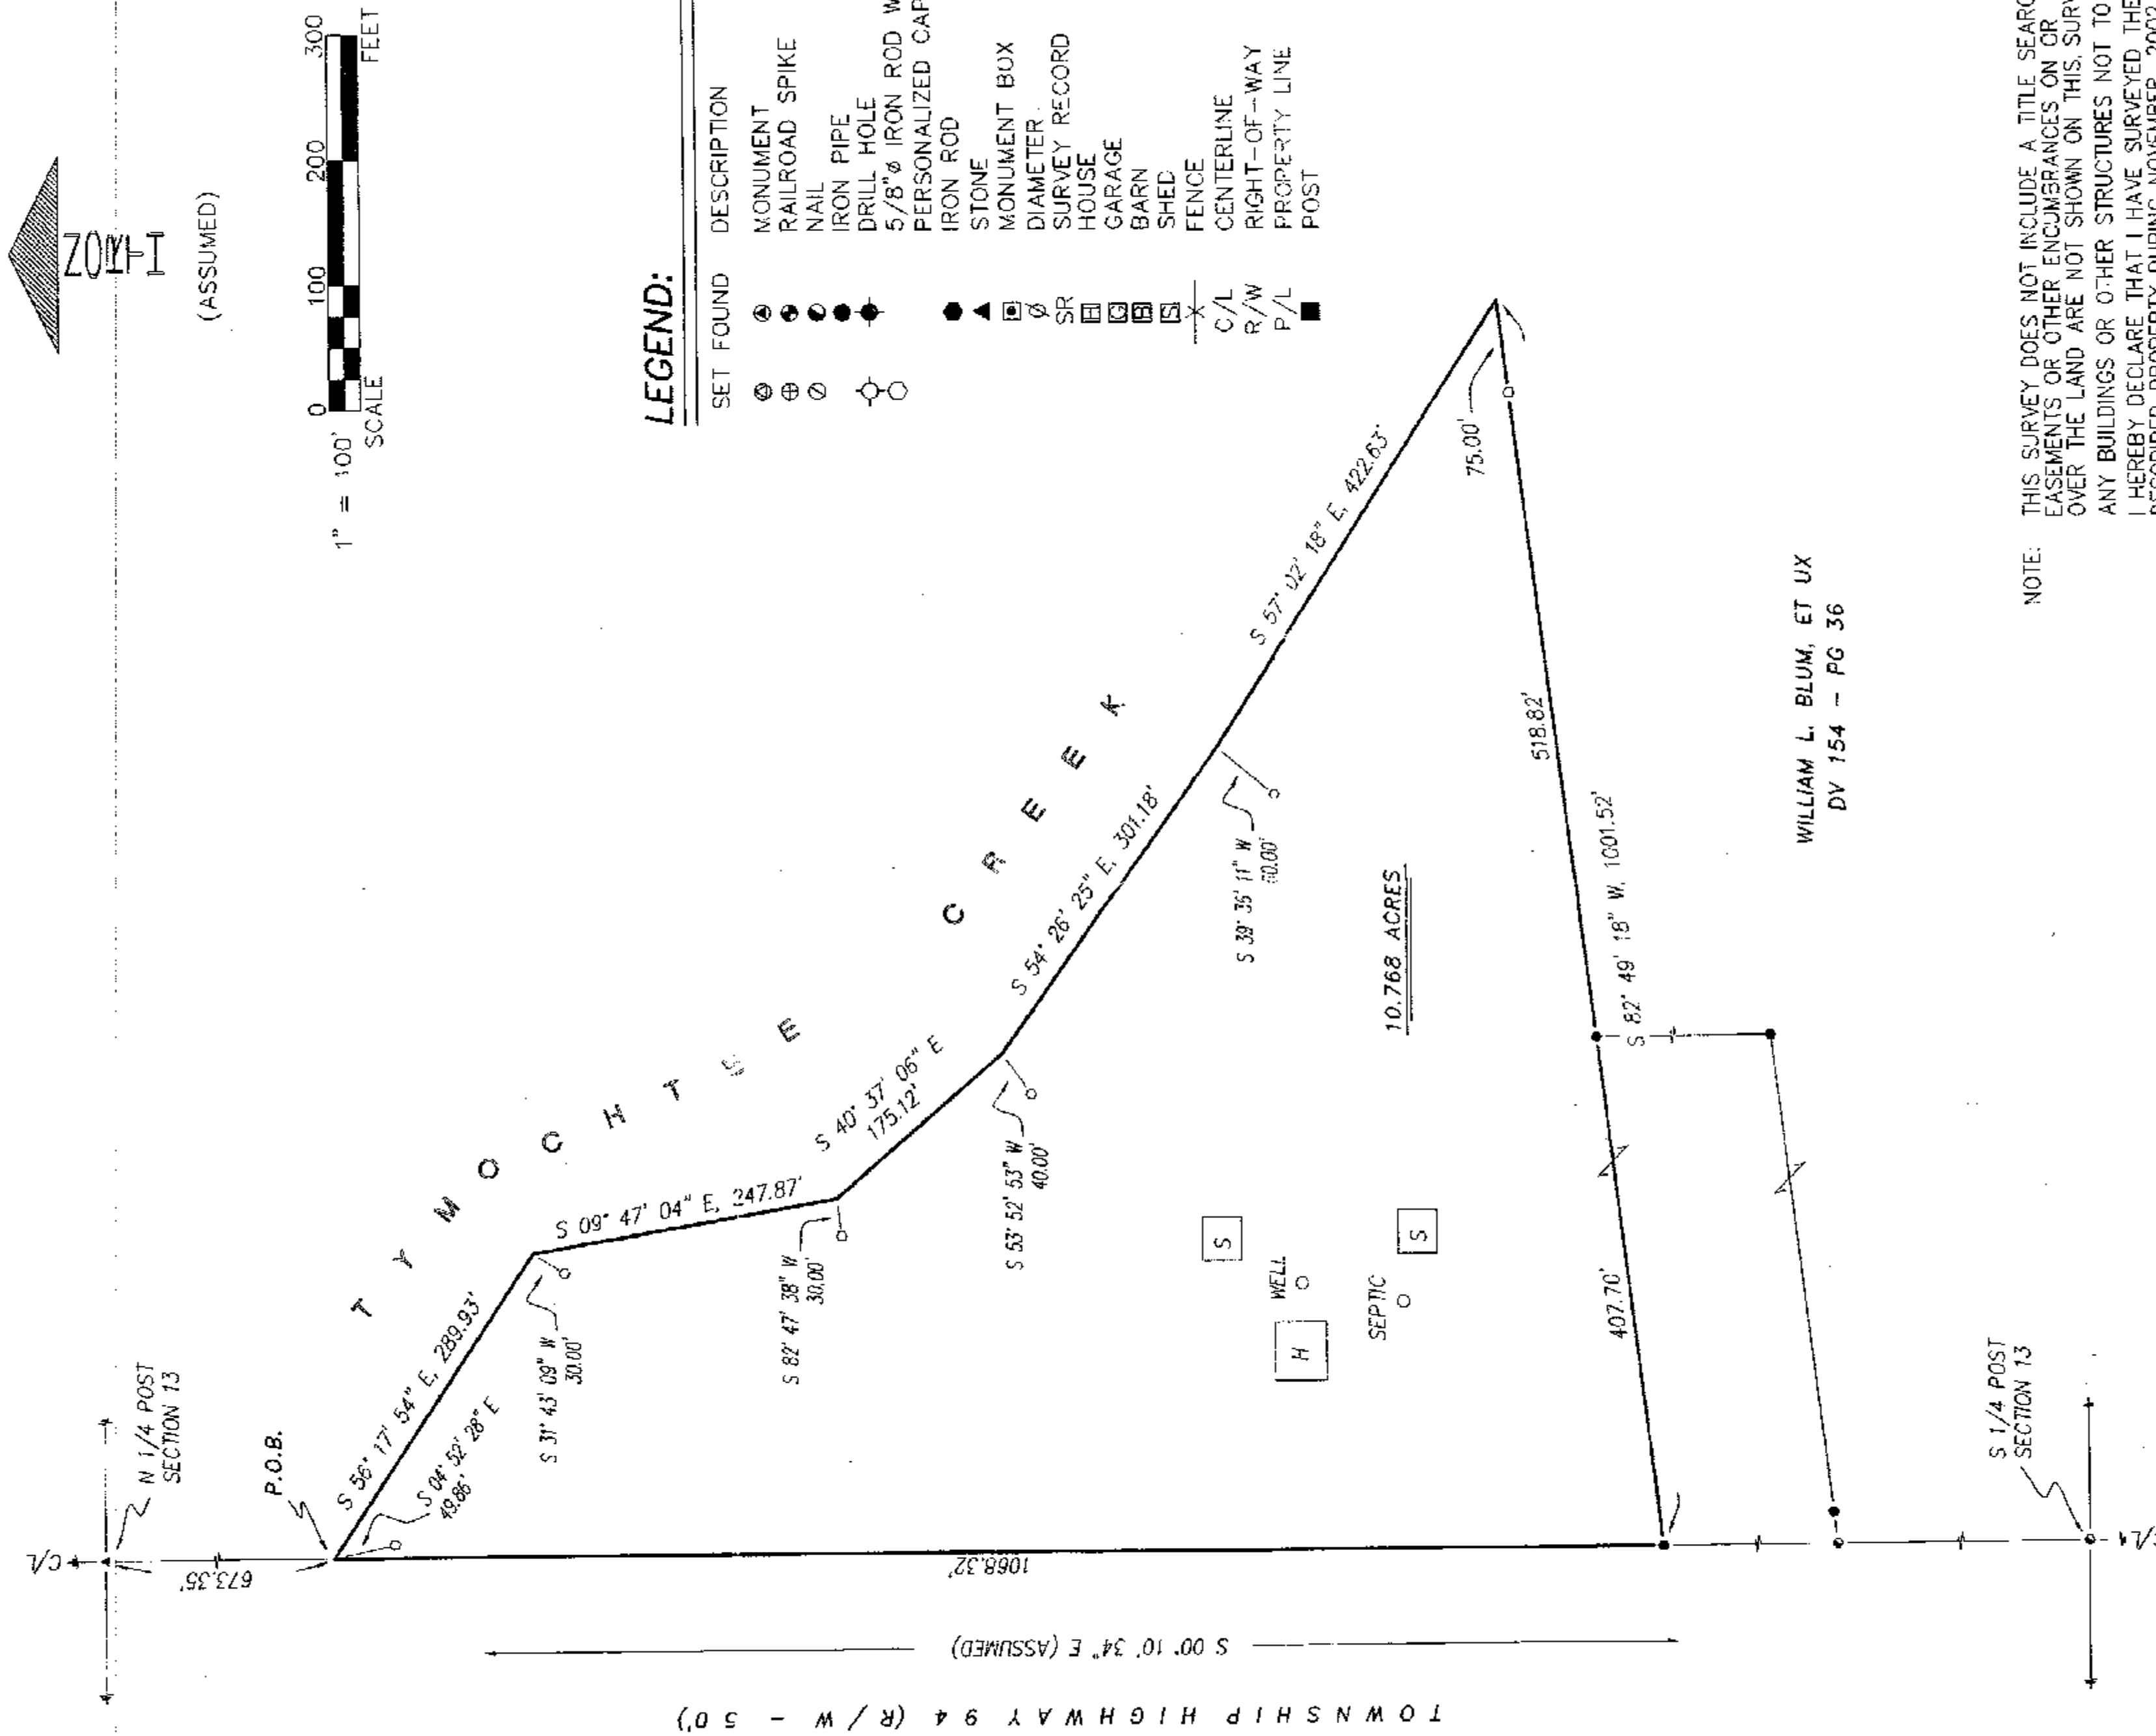

SURVEY NUMBER: 02120
VOLUME: C PAGE: 661
DATE FILED: 12-03-02
PARCEL #: 23-0435-0000

ALL REGIONAL PLANNING
REQUIREMENTS HAVE BEEN
APPROVED FOR THIS SURVEY
APPLICATION # (M/A - per S.R.)



VICTOR B. KOEHLER, P.S. NO. 7457
DATE 11.26.02

SURVEY FOR: JANET L. BLUM
BEING A PARCEL OF LAND SITUATED IN PART OF
THE NORTHEAST QUARTER OF SECTION 13, T-4-S, R-12-E,
MARSEILLES TOWNSHIP, WYANDOT COUNTY, OHIO.

DRAWN:	CHECKED:	REVISIONS:
DAL	VBK	
1	11-25-02	11-26-02
1		
02124-S		

KOEHLER SURVEYING
P. O. BOX 28
UPPER SANDUSKY, OHIO 43351
419-294-5388