

SURVEY NUMBER: 02121
VOLUME: C PAGE: 662
DATE FILED: 12-05-02
PARCEL #: 38-1255-0000


AIL REGIONAL PLANNING
REQUIREMENTS HAVE BEEN
APPROVED FOR THIS SURVEY
APPLICATION # (N/A)
(Existing Parcel)

DESCRIPTION

SITUATED IN THE STATE OF OHIO, COUNTY OF
WYANDOT, BEING PART THE OF THE NORTHEAST
QUARTER OF SECTION 4, TOWNSHIP 1 SOUTH,
RANGE 14 EAST, TYMOCHTEE TOWNSHIP.

SURVEYOR'S STATEMENT

WE HEREBY STATE TO EDNA GILES THAT THE
DRAWING HEREIN IS REPRESENTATIVE OF AN
ACUTAL SURVEY PERFORMED IN NOVEMBER, 2002,
BY MYSELF OR UNDER MY DIRECT SUPERVISION
AND THAT ALL INFORMATION IS TRUE AND
CORRECT TO THE BEST OF MY KNOWLEDGE AND
BELIEF.

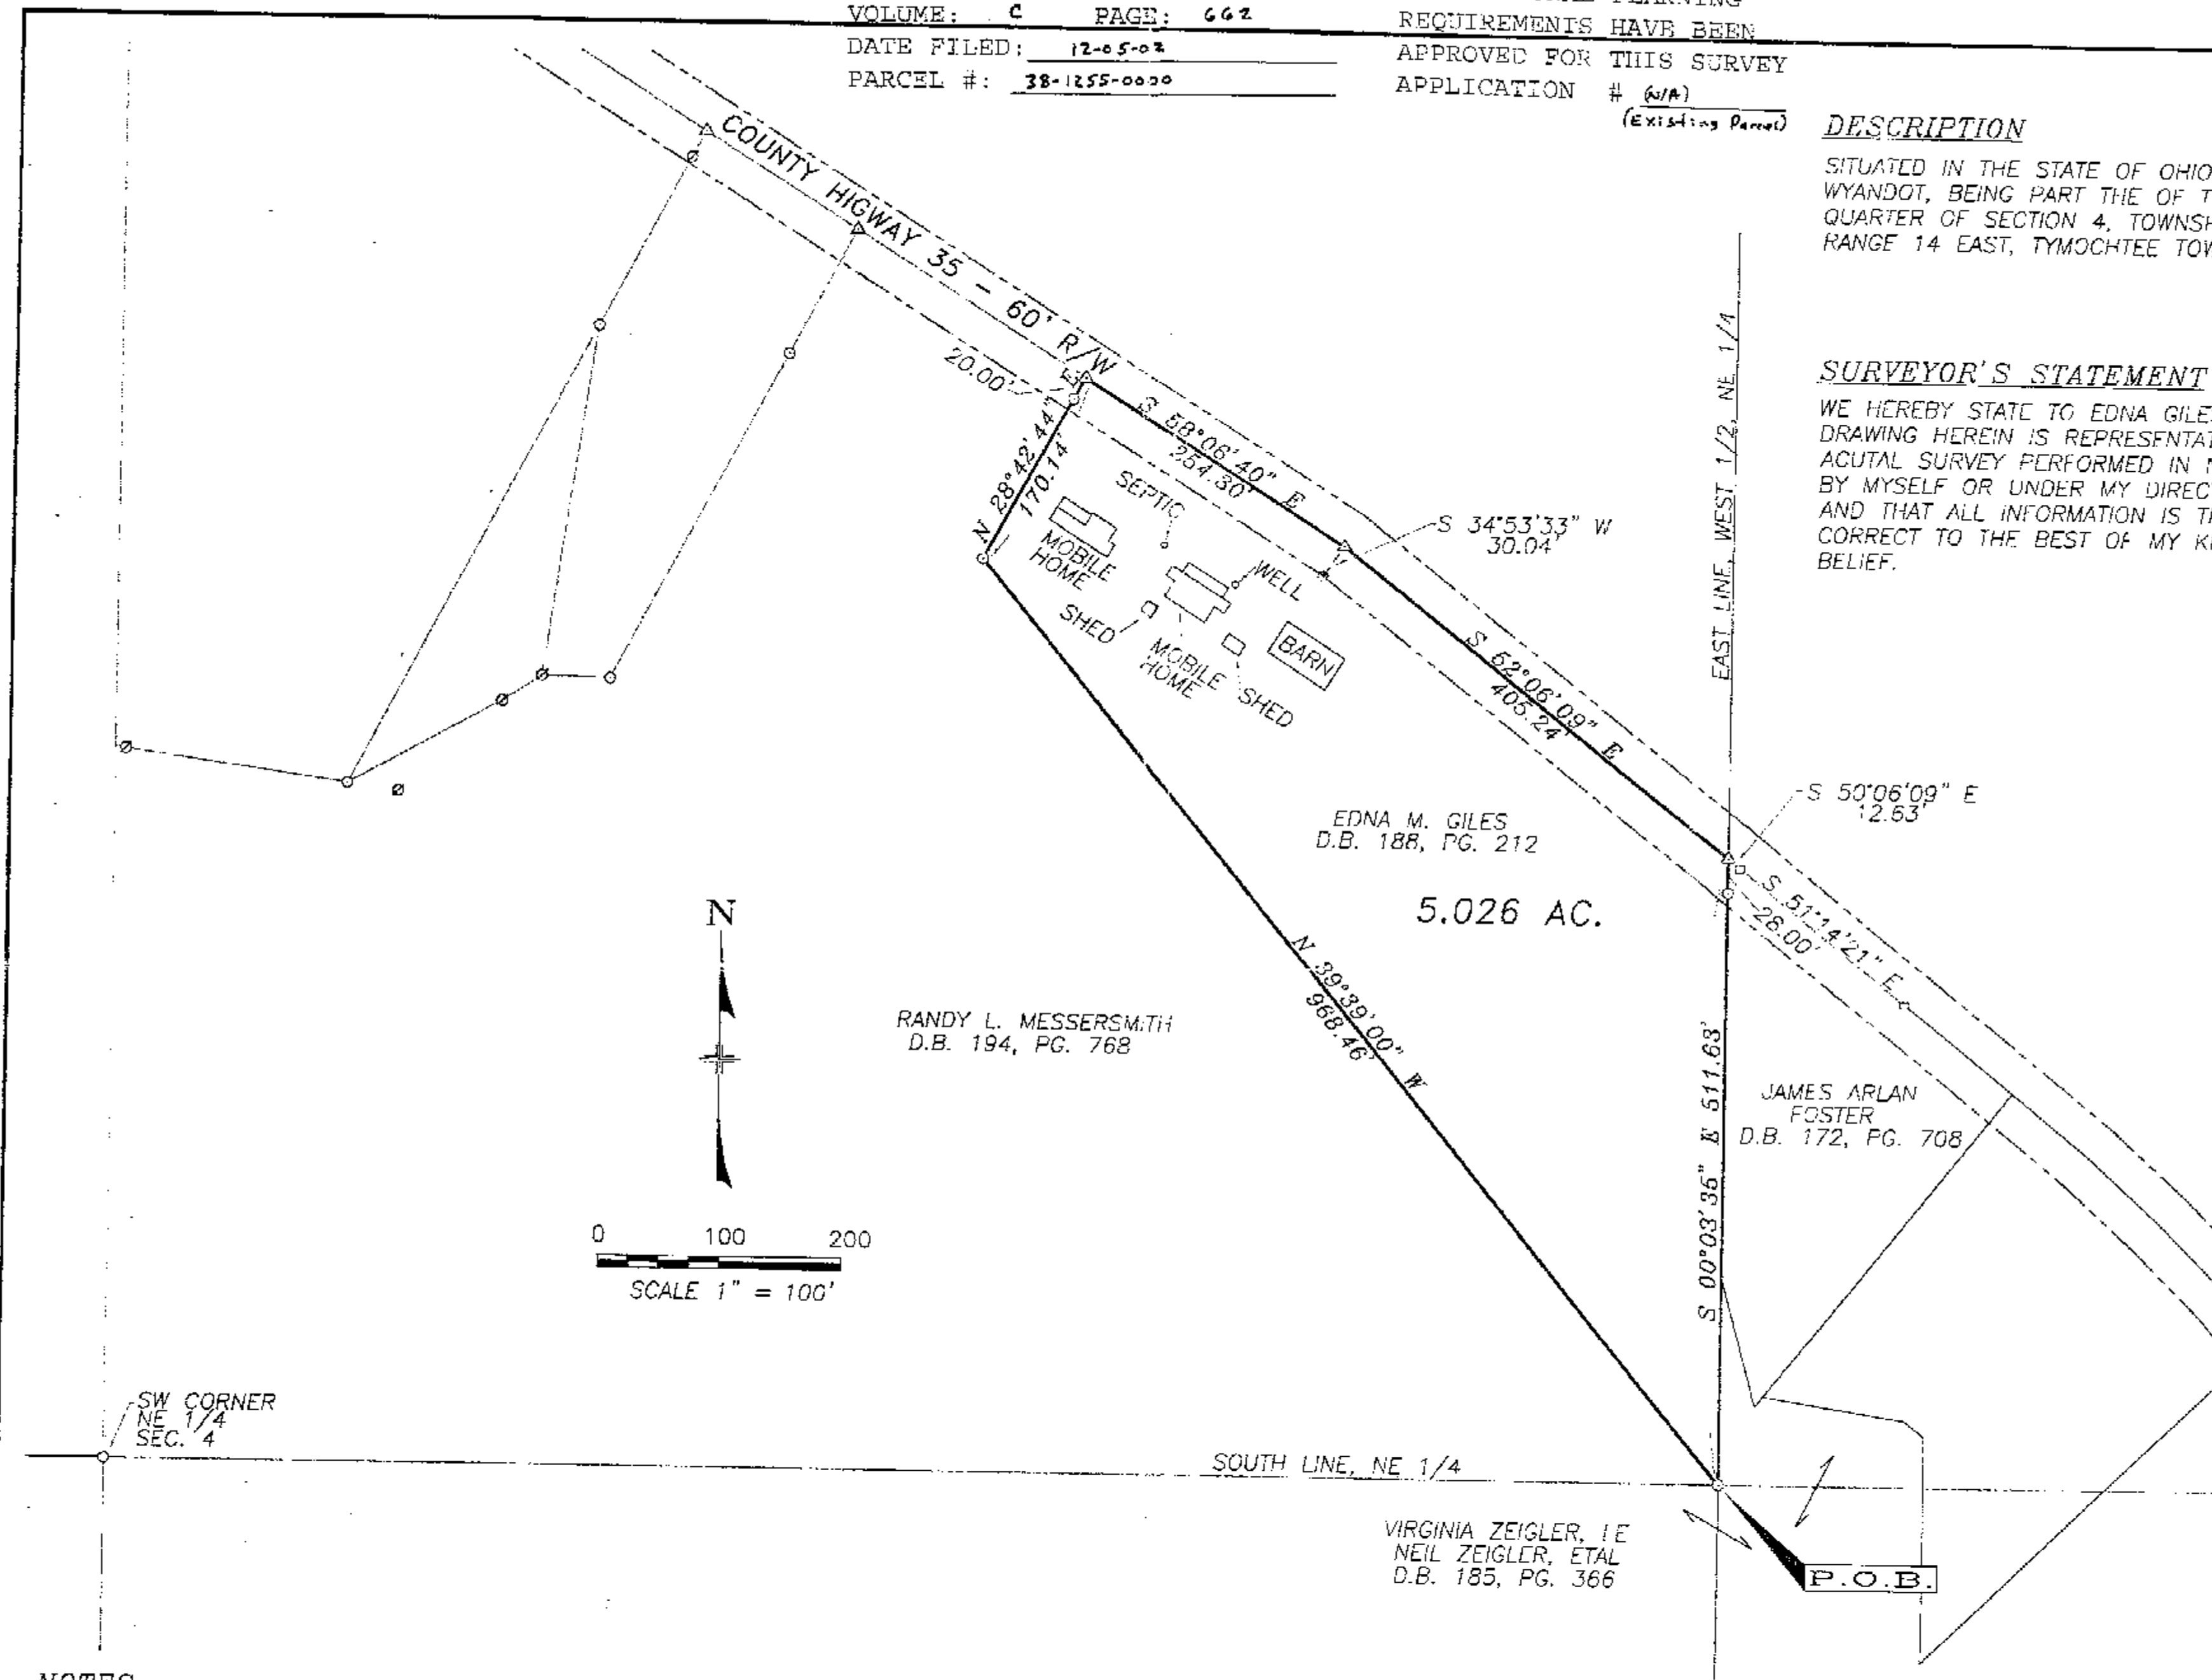

NOTES

- ALL IRON PINS SET ARE 5/8" x 30" LONG
REINFORCING RODS WITH YELLOW PLASTIC
CAPS STAMPED "MAKEEVER AND ASSOC."
UNLESS OTHERWISE NOTED.
- BEARINGS SHOWN HEREON ARE TO AN
ASSUMED AZIMUTH AND ARE USED TO DENOTE
ANGLES ONLY.


REFERENCE

DEED BOOK AND PAGES AS SHOWN HEREIN
S.B. 5, PG. 8
S.B. 5, PG. 403
PREVIOUS MAKEEVER & ASSOCIATES SURVEYS
S.B. 7, PG. 122

LEGEND

- Ø IRON PIPE FOUND
- IRON PIN FOUND
- △ RAILROAD SPIKE FOUND
- PK NAIL FOUND
- IRON PIN SET

Brett R. Tieben
BRETT TIEBEN, P.S.
PROFESSIONAL SURVEYOR NO. 8191
DATE: 11-26-02

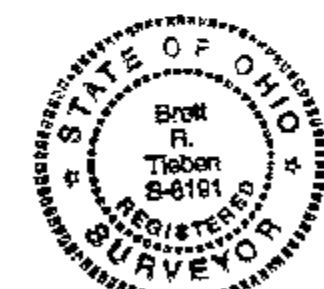

S:\2002\182\SURVEY\02-182.DWG

MA
Associates Inc.
PHONE: (419) 562-7757
FAX: (419) 562-4717
PO BOX 325, 1810 E. MANSFIELD ST. BUCYRUS, OH 44820
ASSISTANTS:
BRETT TIEBEN
ISAAC KING
DRAWN BY: BRT
FILE NO: 02183

EDNA GILES