


LEGEND

- FOUND IRON PIPE
- SET IRON PIN
- ⊗ SET 1/2" Ø HEAD METAL NAIL
- 1/2" Ø PERSONALIZED IRON PIPE SET (REFERENCE)
- ⊕ FOUND RAILROAD SPIKE
- ⊗ MADE DRILL HOLE IN CONCRETE
- ▲ FOUND STONE & MONUMENT BOX

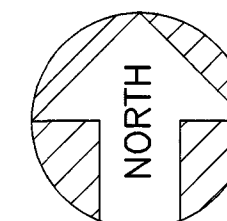


ASSUMED



SCALE: 1 INCH = 200 FEET

OFFICIAL RECORD VOL. 8, PG. 305 & 307


SURVEY REF. VOLUME C - PAGE 226

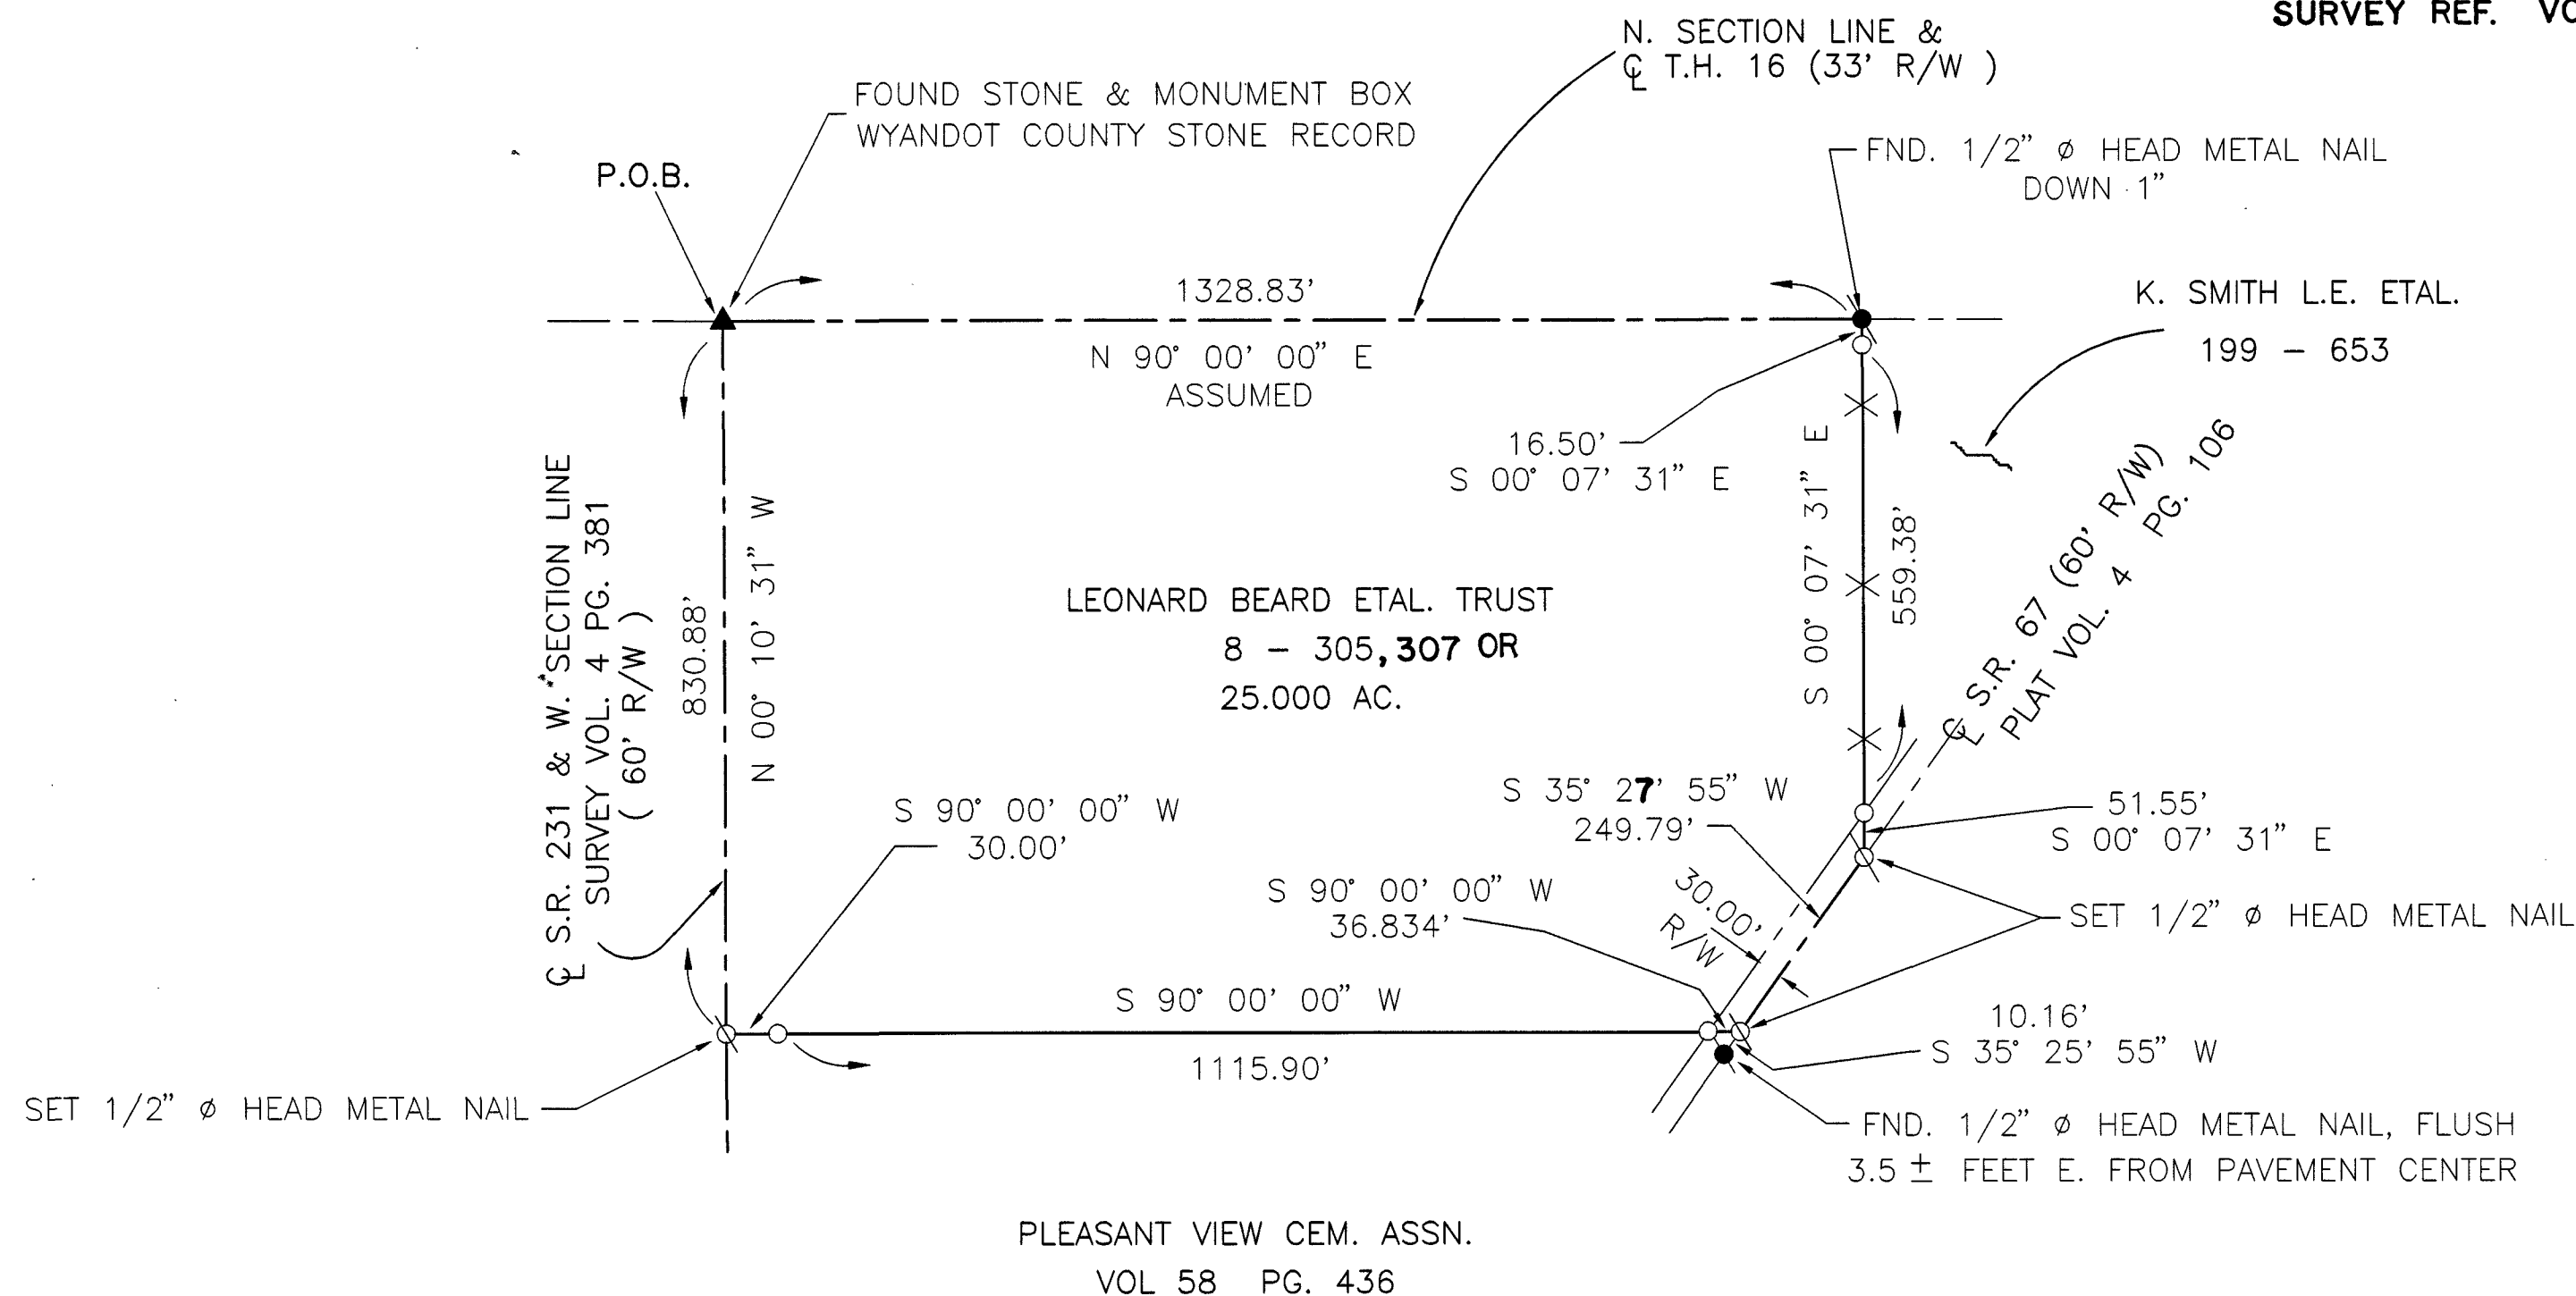

THE BASIS OF BEARING IS BASED ON ASSUMED CENTERLINE BEARING OF TOWNSHIP HIGHWAY 16 AND NORTH SECTION LINE, ALL OTHER BEARINGS ARE FROM ANGLES AND DISTANCES MEASURED IN THE FIELD.

ALL REGIONAL PLANNING REQUIREMENTS HAVE BEEN APPROVED FOR THIS SURVEY APPLICATION # (N/A) existing

SURVEY NUMBER: 0332
VOLUME: C PAGE: 698
DATE FILED: 05-05-03
PARCEL #: 36-1940-0000

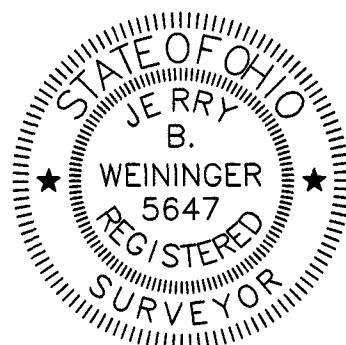

I HEREBY CERTIFY THE ABOVE PLAT TO BE TRUE AND CORRECT ACCORDING TO A SURVEY.

MADE IN APRIL 9, 2003
OHIO REGISTERED SURVEYOR NO. 5647
BY Jerry B. Weininger
JERRY B. WEININGER

PT. NW⁴ SEC. 17 T. 1 S, R 15 E.
TWP. SYCAMORE COUNTY : WYANDOT OHIO

SURVEY FOR: Wm. OSBORN

JERRY B: WEININGER, REGISTERED SURVEYOR
6569 C-2 McCUTCHENVILLE, OHIO 44844

DATE: APRIL 9, 2003 SCALE: 1' = 200'