
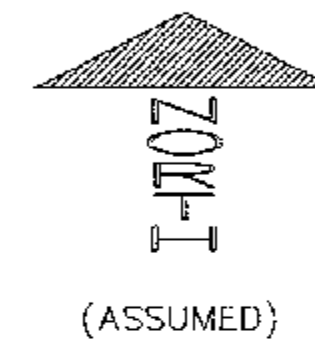


SURVEY NUMBER: 0334
 VOLUME: C PAGE: 691
 DATE FILED: 05-13-03
 PARCEL #: 36-0400-0000

ALL REGIONAL PLANNING
 REQUIREMENTS HAVE BEEN
 APPROVED FOR THIS SURVEY
 APPLICATION # (03-36)

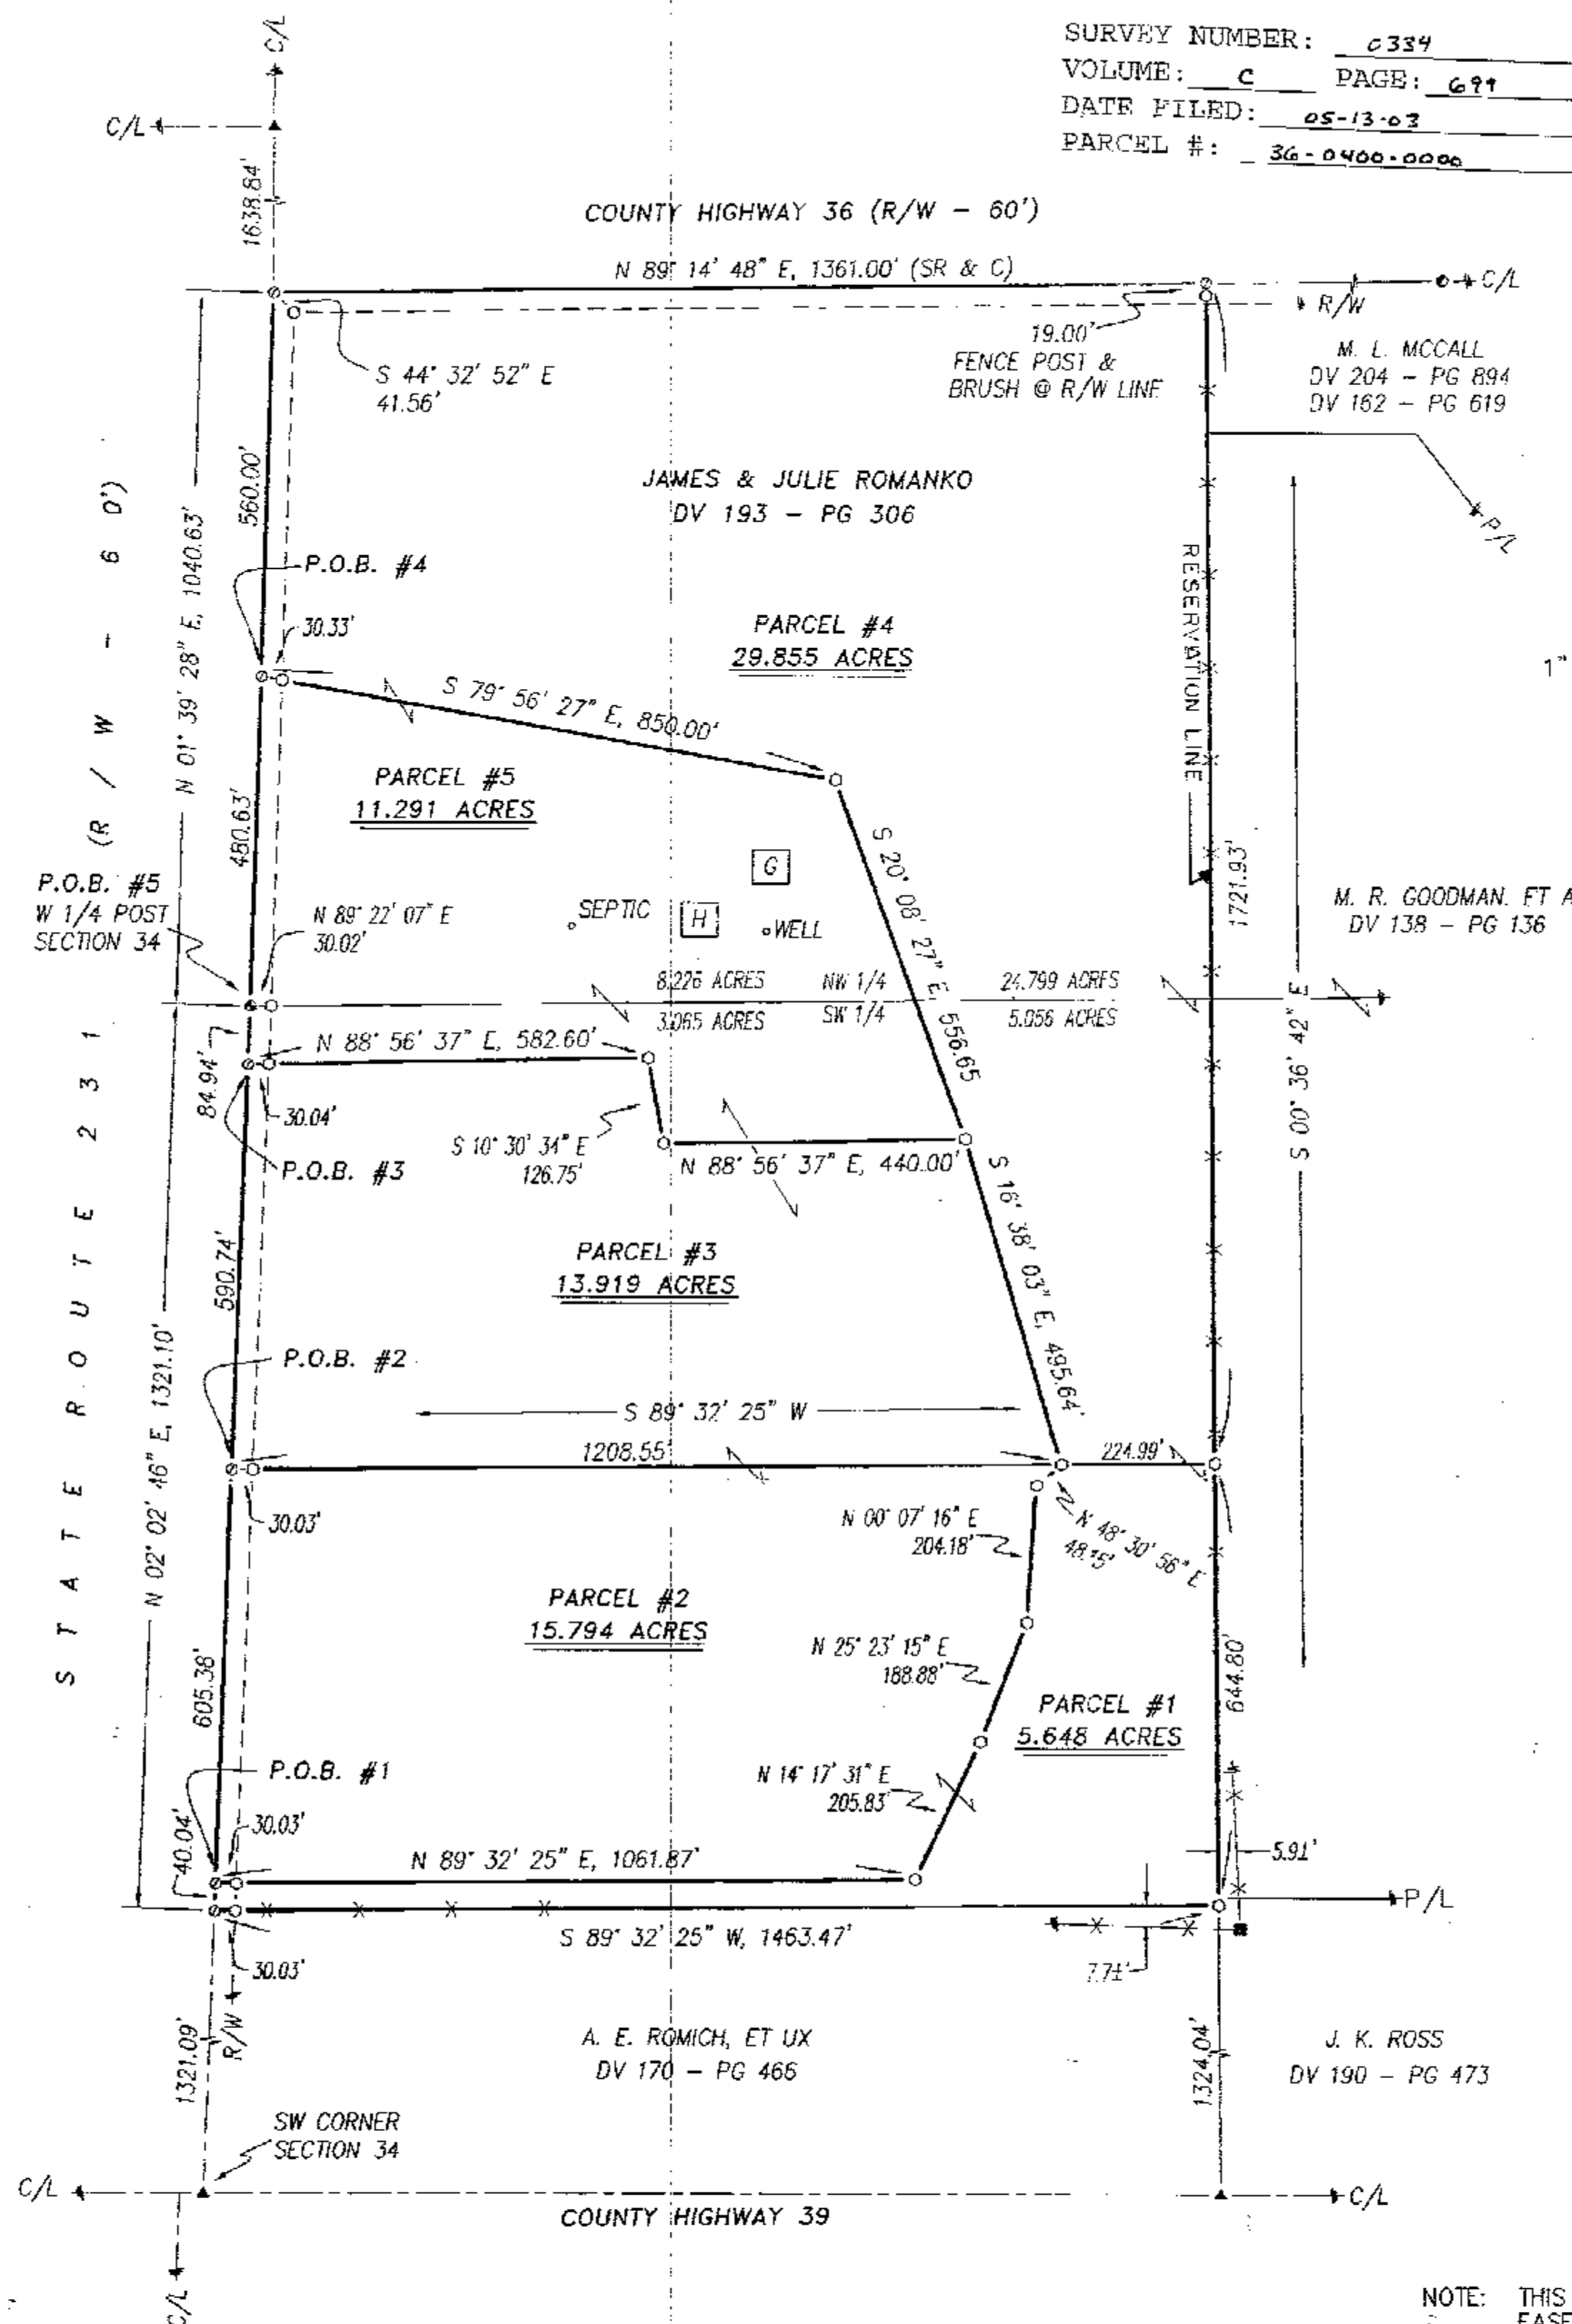

1" = 200'
 SCALE

LEGEND:

SET FOUND	DESCRIPTION
⊗	MONUMENT
⊕	RAILROAD SPIKE
⊙	NAIL
●	IRON PIPE
⊗	DRILL HOLE
⊗	5/8" IRON ROD WITH PERSONALIZED CAP
⊗	IRON ROD
●	STONE
⊕	MONUMENT BOX
⊗	DIAMETER
⊗	HOUSE
⊗	GARAGE
⊗	BARN
⊗	SHED
⊗	FENCE
C/L	CENTERLINE
R/W	RIGHT-OF-WAY
P/L	PROPERTY LINE
■	POST

REFERENCES:

- DEED VOLUMES AND PAGES AS SHOWN.
- WYANDOT COUNTY CORNERSTONE RECORDS.
- WYANDOT COUNTY ROAD RECORDS.
- SURVEY VOLUME 2, PAGE 23.
- SURVEY VOLUME 1, PAGE 68.
- SURVEY VOLUME 5, PAGE 271.
- SURVEY VOLUME 6, PAGE 453.
- ORIGINAL U. S. GOVERNMENT FIELD NOTES.

NOTE: THIS SURVEY DOES NOT INCLUDE A TITLE SEARCH. EASEMENTS OR OTHER ENCUMBRANCES ON OR OVER THE LAND ARE NOT SHOWN ON THIS SURVEY. ANY BUILDINGS OR OTHER STRUCTURES NOT TO SCALE. I HEREBY DECLARE THAT I HAVE SURVEYED THE ABOVE DESCRIBED PROPERTY DURING APRIL, 2003. THIS SURVEY IS SUBJECT TO ALL LEGAL HIGHWAYS, EASEMENTS, RESTRICTIONS, LEASES OF RECORD AND OF RECORDS IN RESPECTIVE UTILITY OFFICES. THE BEARINGS REFERRED TO HEREON ARE BASED ON AN ASSUMED MERIDIAN AND ARE ONLY FOR THE PURPOSE OF ANGULAR MEASUREMENT.



VICTOR B. KOEHLER, P.S. NO. 7457

05-05-03
 DATE

SYCAMORE
 SEC 34-1-15
 VOL C
 PG 889

DRAWN:	CHECKED:	REVISIONS:
DAL	VBK	
05-02-03	05-02-03	

SURVEY FOR: JAMES & JULIE ROMANKO

BEING A PARCEL OF LAND SITUATED IN PART OF
 THE NW AND SW QUARTERS OF SECTION 34, T-1-S, R-15-E,
 SYCAMORE TOWNSHIP, WYANDOT COUNTY, OHIO.

KOEHLER SURVEYING

P. O. BOX 28
 UPPER SANDUSKY, OHIO 43351
 419-294-5388