



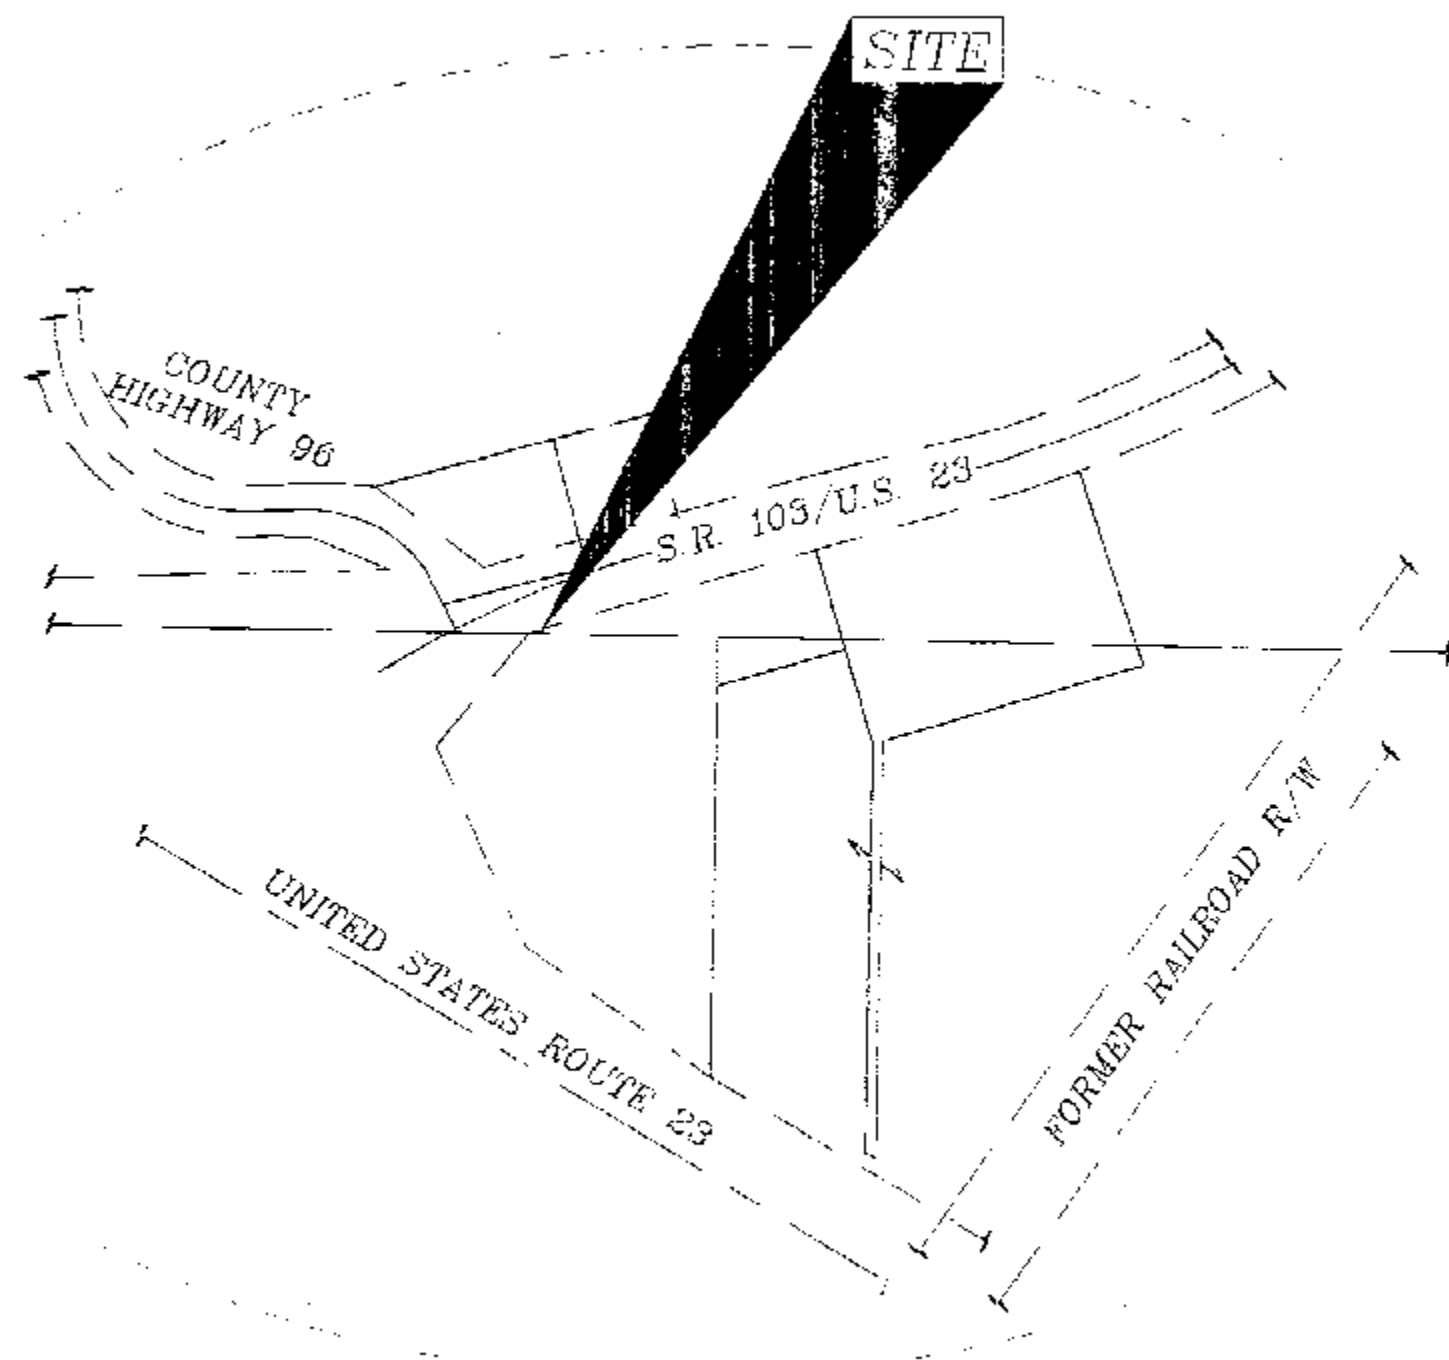

VICINITY MAP
NOT TO SCALE

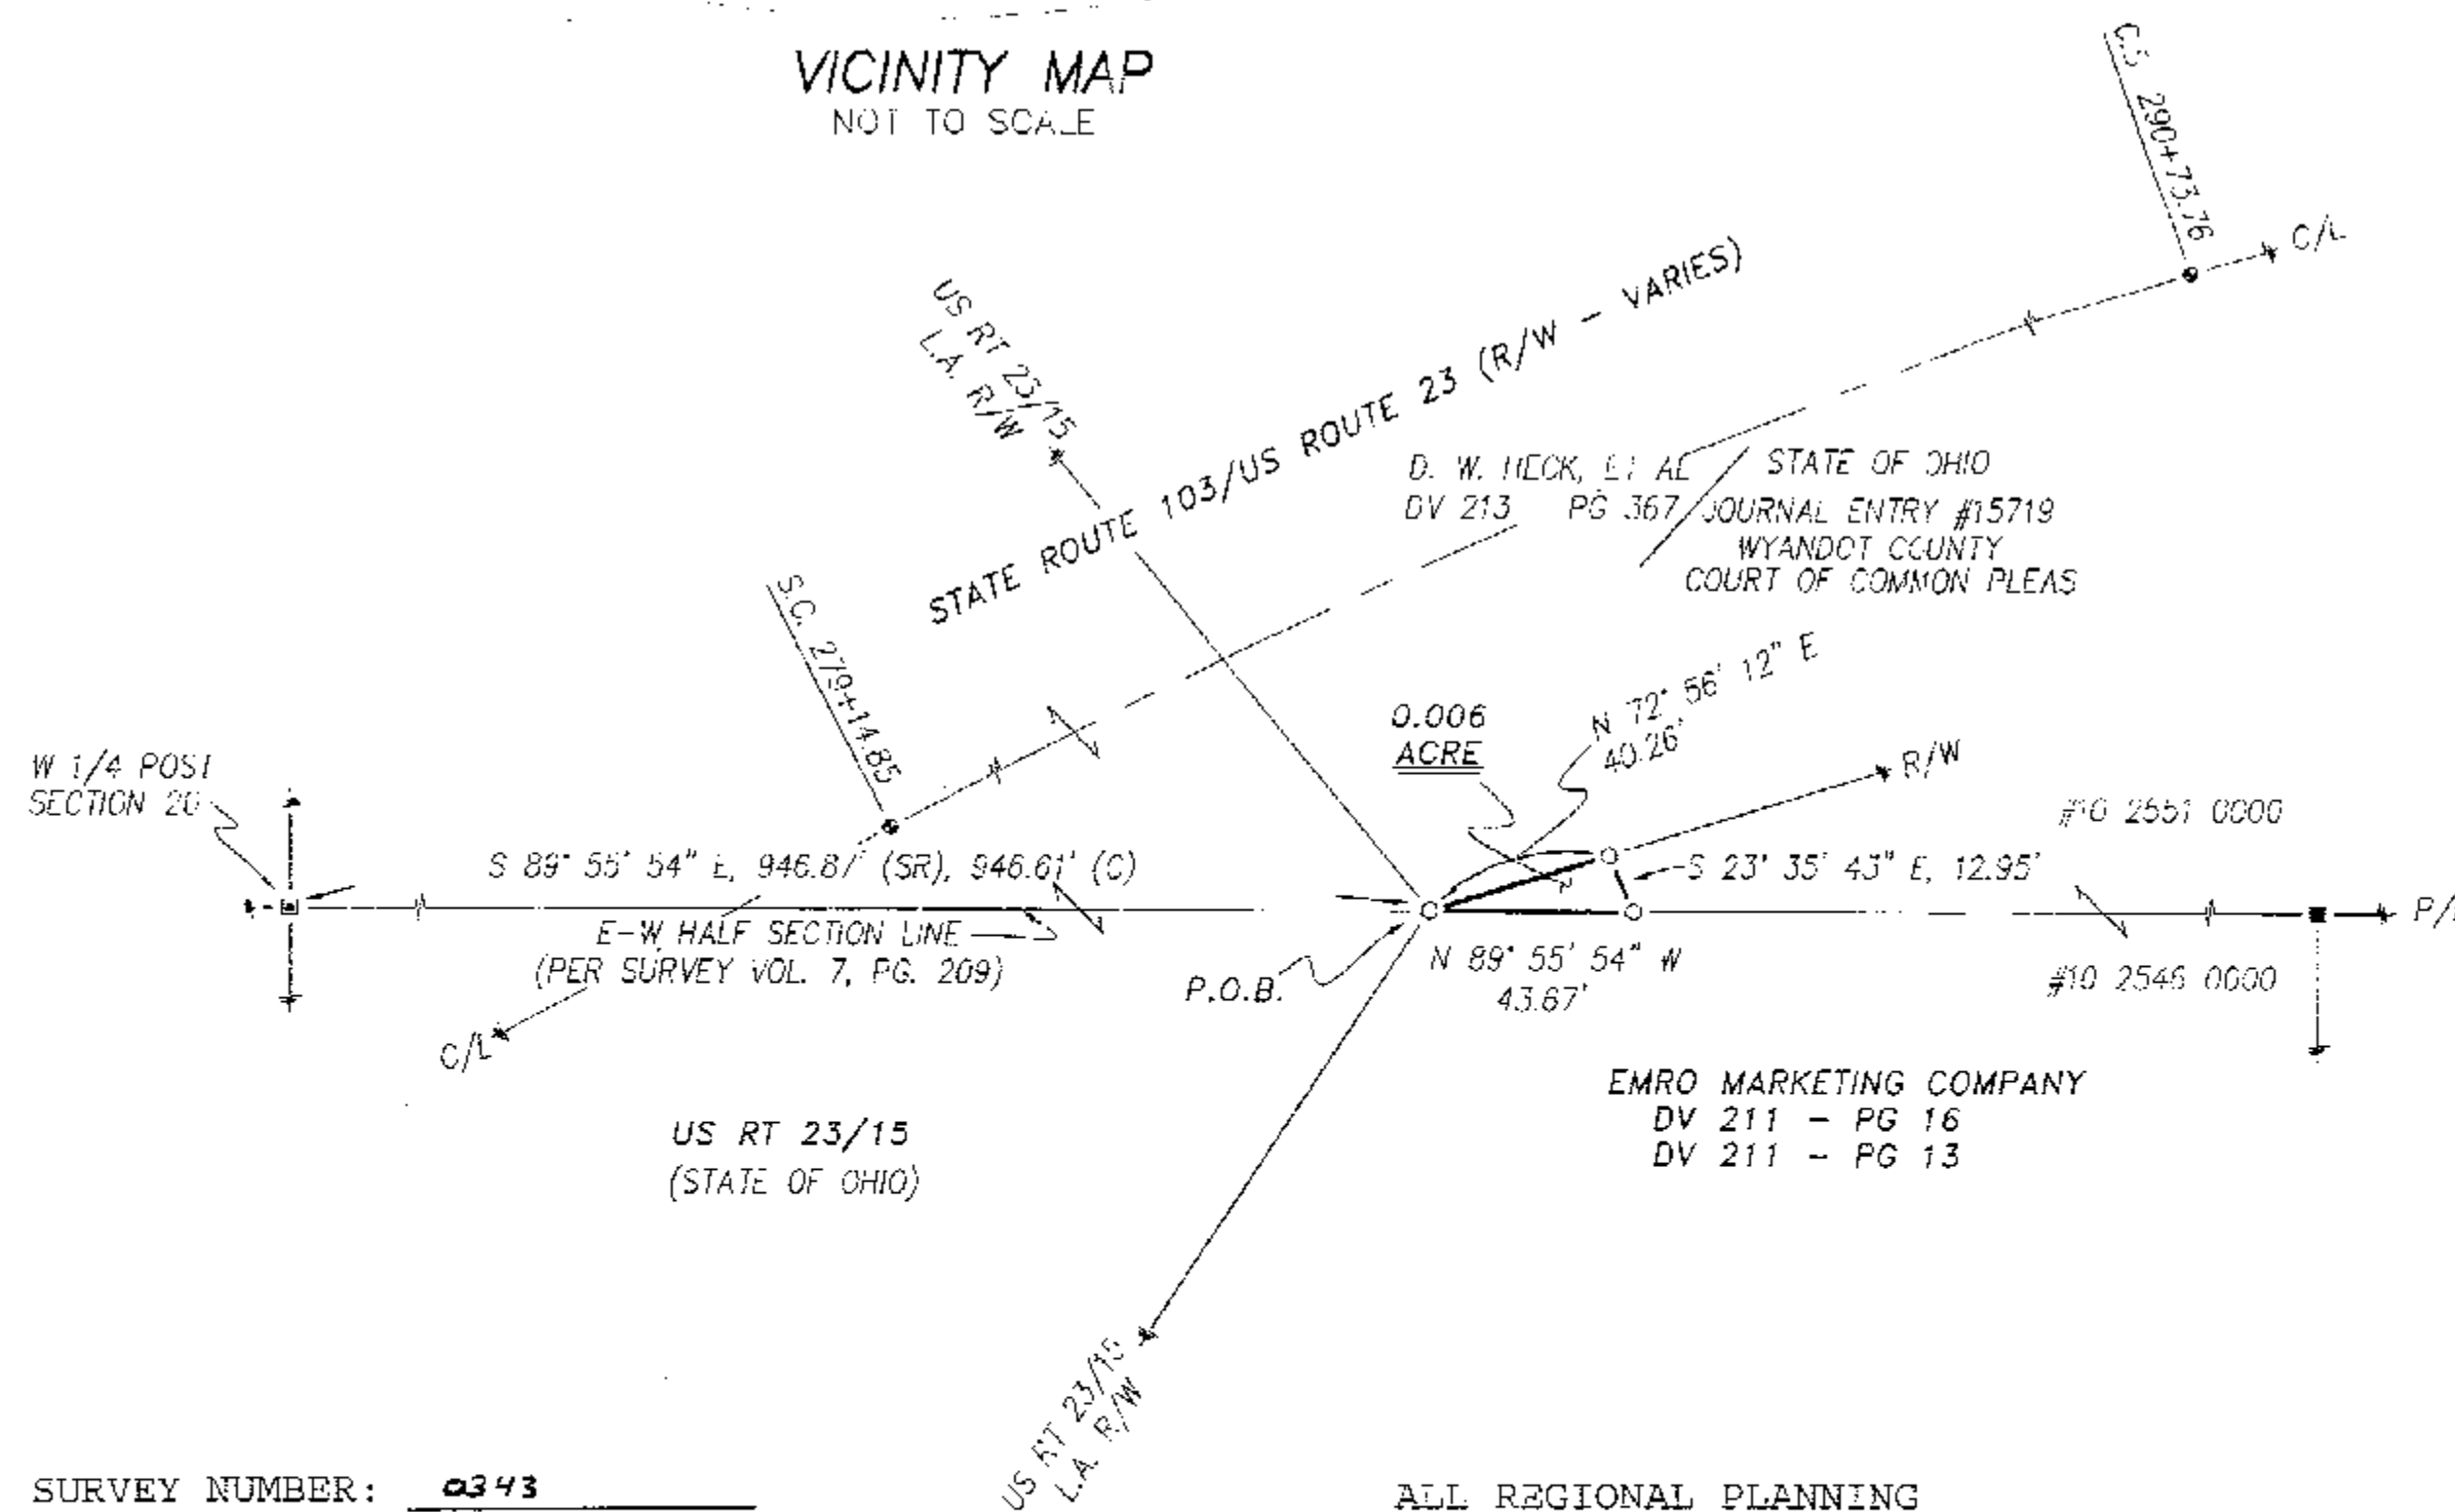

SURVEY NUMBER: 0343
VOLUME: C PAGE: 707
DATE FILED: 05-29-03
PARCEL #: 10-2551-0000

ALL REGIONAL PLANNING
REQUIREMENTS HAVE BEEN
APPROVED FOR THIS SURVEY
APPLICATION # Carey Approval



NOTE: THIS SURVEY DOES NOT INCLUDE A TITLE SEARCH.
EASEMENTS OR OTHER ENCUMBRANCES ON OR
OVER THE LAND ARE NOT SHOWN ON THIS SURVEY.
ANY BUILDINGS OR OTHER STRUCTURES NOT TO SCALE.
I HEREBY DECLARE THAT I HAVE SURVEYED THE ABOVE
DESCRIBED PROPERTY DURING APRIL, 2003.
THIS SURVEY IS SUBJECT TO ALL LEGAL HIGHWAYS,
EASEMENTS, RESTRICTIONS, LEASES OF RECORD
AND OF RECORDS IN RESPECTIVE UTILITY OFFICES.
THE BEARINGS REFERRED TO HEREON ARE BASED
ON AN ASSUMED MERIDIAN AND ARE ONLY FOR
THE PURPOSE OF ANGULAR MEASUREMENT.

Victor B. Koehler 05-27-03
VICTOR B. KOEHLER, P.S. NO. 7457 DATE

REFERENCES:

- DEED VOLUMES AND PAGES AS SHOWN.
- WYANDOT COUNTY CORNERSTONE RECORDS.
- SURVEY VOLUME 7, PAGE 31.
- SURVEY VOLUME 7, PAGE 209.
- ODOT R/W PLANS (WYA-23-27.38).
- JOURNAL ENTRY #15719, WYANDOT COUNTY COURT OF COMMON PLEAS.

LEGEND:

SFT FOUND	DESCRIPTION
⊙	MONUMENT
⊕	RAILROAD SPIKE
⊗	NAIL
⊙	IRON PIPE
⊙	DRILL HOLE
⊙	5/8" IRON ROD WITH PERSONALIZED CAP
⊙	IRON ROD
●	STONE
⊙	MONUMENT BOX
⊙	DIAMETER
⊙	HOUSE
⊙	GARAGE
⊙	BARN
⊙	SHED
⊙	FENCE
C/L	CENTERLINE
R/W	RIGHT-OF-WAY
P/L	PROPERTY LINE
■	POST

SURVEY FOR: WYANDOT COUNTY SPORTSMEN'S CLUB

BEING A PARCEL OF LAND SITUATED IN PART OF THE NORTHWEST
QUARTER OF SECTION 20, T-1-S, R-13-E, IN THE
VILLAGE OF CAREY, WYANDOT COUNTY, OHIO.

DRAWN: DAL

CHECKED: VBK

REVISIONS: 05-23-03

1

1

03049-S

KOEHLER SURVEYING

P. O. BOX 28 UPPER SANDUSKY, OHIO 43351 419-294-5388