




SURVEY NUMBER: 0350
VOLUME: C PAGE: 711
DATE FILED: 06-11-03
PARCEL #: 18-0705-0000

ALL REGIONAL PLANNING
REQUIREMENTS HAVE BEEN
APPROVED FOR THIS SURVEY
APPLICATION # (N/A) existing
Corrigal

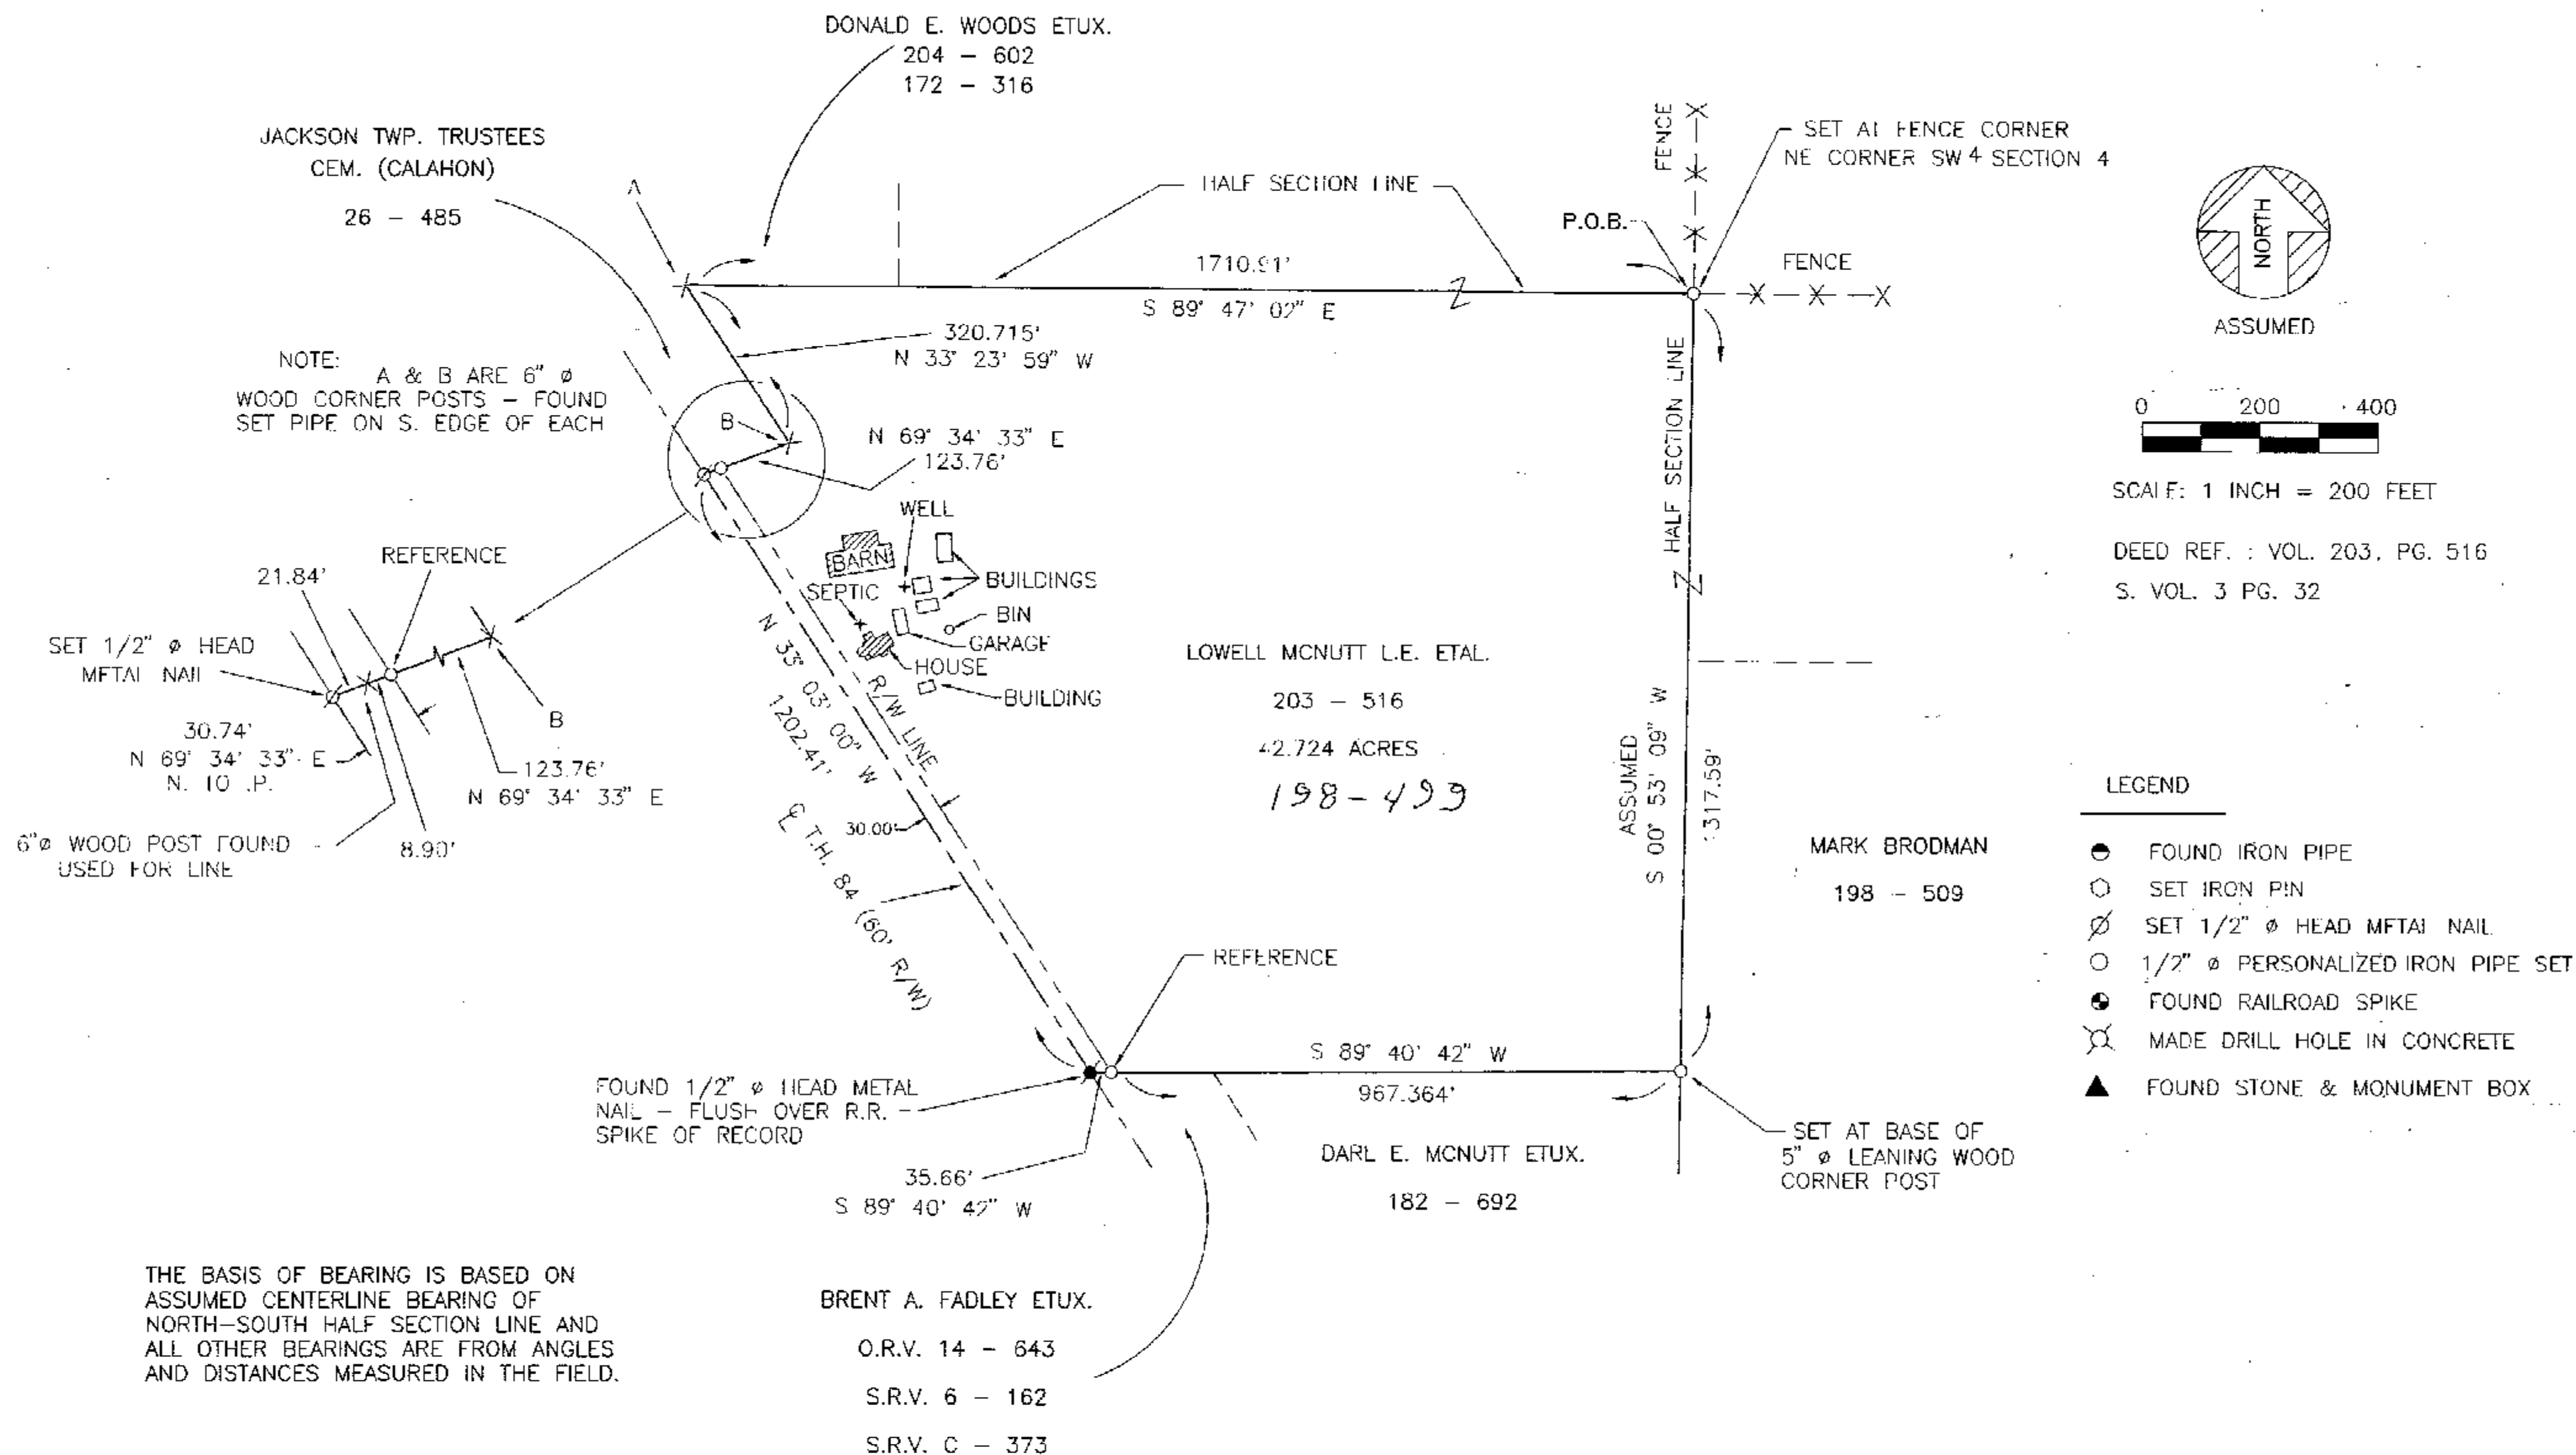

I HEREBY CERTIFY THE ABOVE PLAT TO BE TRUE
AND CORRECT ACCORDING TO A SURVEY.

MADE IN _____ MAY 8, 2003 _____
OHIO REGISTERED SURVEYOR NO. 5647
BY Jerry B. Weininger
JERRY B. WEININGER

PT. SW ⁴ SEC. 4 T. 3 S, R 12 E.
TWP. JACKSON COUNTY : WYANDOT OHIO

SURVEY FOR: DARL McNUTT

JERRY B. WEININGER, REGISTERED SURVEYOR
6569 C-2 MCUTCHEVILLE, OHIO 44844

DATE: MAY 8, 2003 SCALE: 1' = 200'