



ALL REGIONAL PLANNING  
REQUIREMENTS HAVE BEEN  
APPROVED FOR THIS SURVEY  
APPLICATION # (MIA) / 17-20 LL

SURVEY NUMBER: 0354  
VOLUME: C PAGE: 715  
DATE FILED: 06-23-03  
PARCEL #: 26-1765-0000

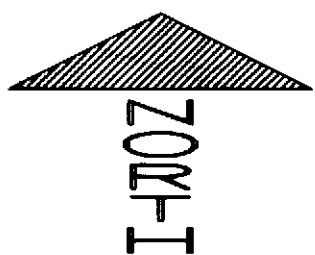


(ASSUMED)

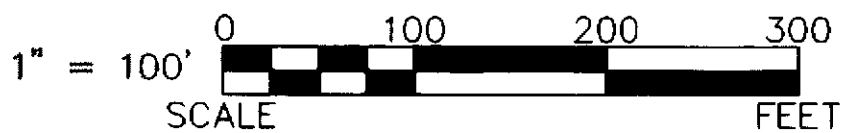

LEGEND:

| SET FOUND | DESCRIPTION                         |
|-----------|-------------------------------------|
| ⊙         | MONUMENT                            |
| ⊕         | RAILROAD SPIKE                      |
| ⊖         | NAIL                                |
| ○         | IRON PIPE                           |
| ⊙         | DRILL HOLE                          |
| ⊙         | 5/8" IRON ROD WITH PERSONALIZED CAP |
| ⊙         | IRON ROD                            |
| ●         | STONE                               |
| ⊙         | MONUMENT BOX                        |
| ⊙         | DIAMETER                            |
| ⊙         | HOUSE                               |
| ⊙         | GARAGE                              |
| ⊙         | BARN                                |
| ⊙         | SHED                                |
| ⊙         | FENCE                               |
| ⊙         | CENTERLINE                          |
| ⊙         | RIGHT-OF-WAY                        |
| ⊙         | PROPERTY LINE                       |
| ⊙         | POST                                |

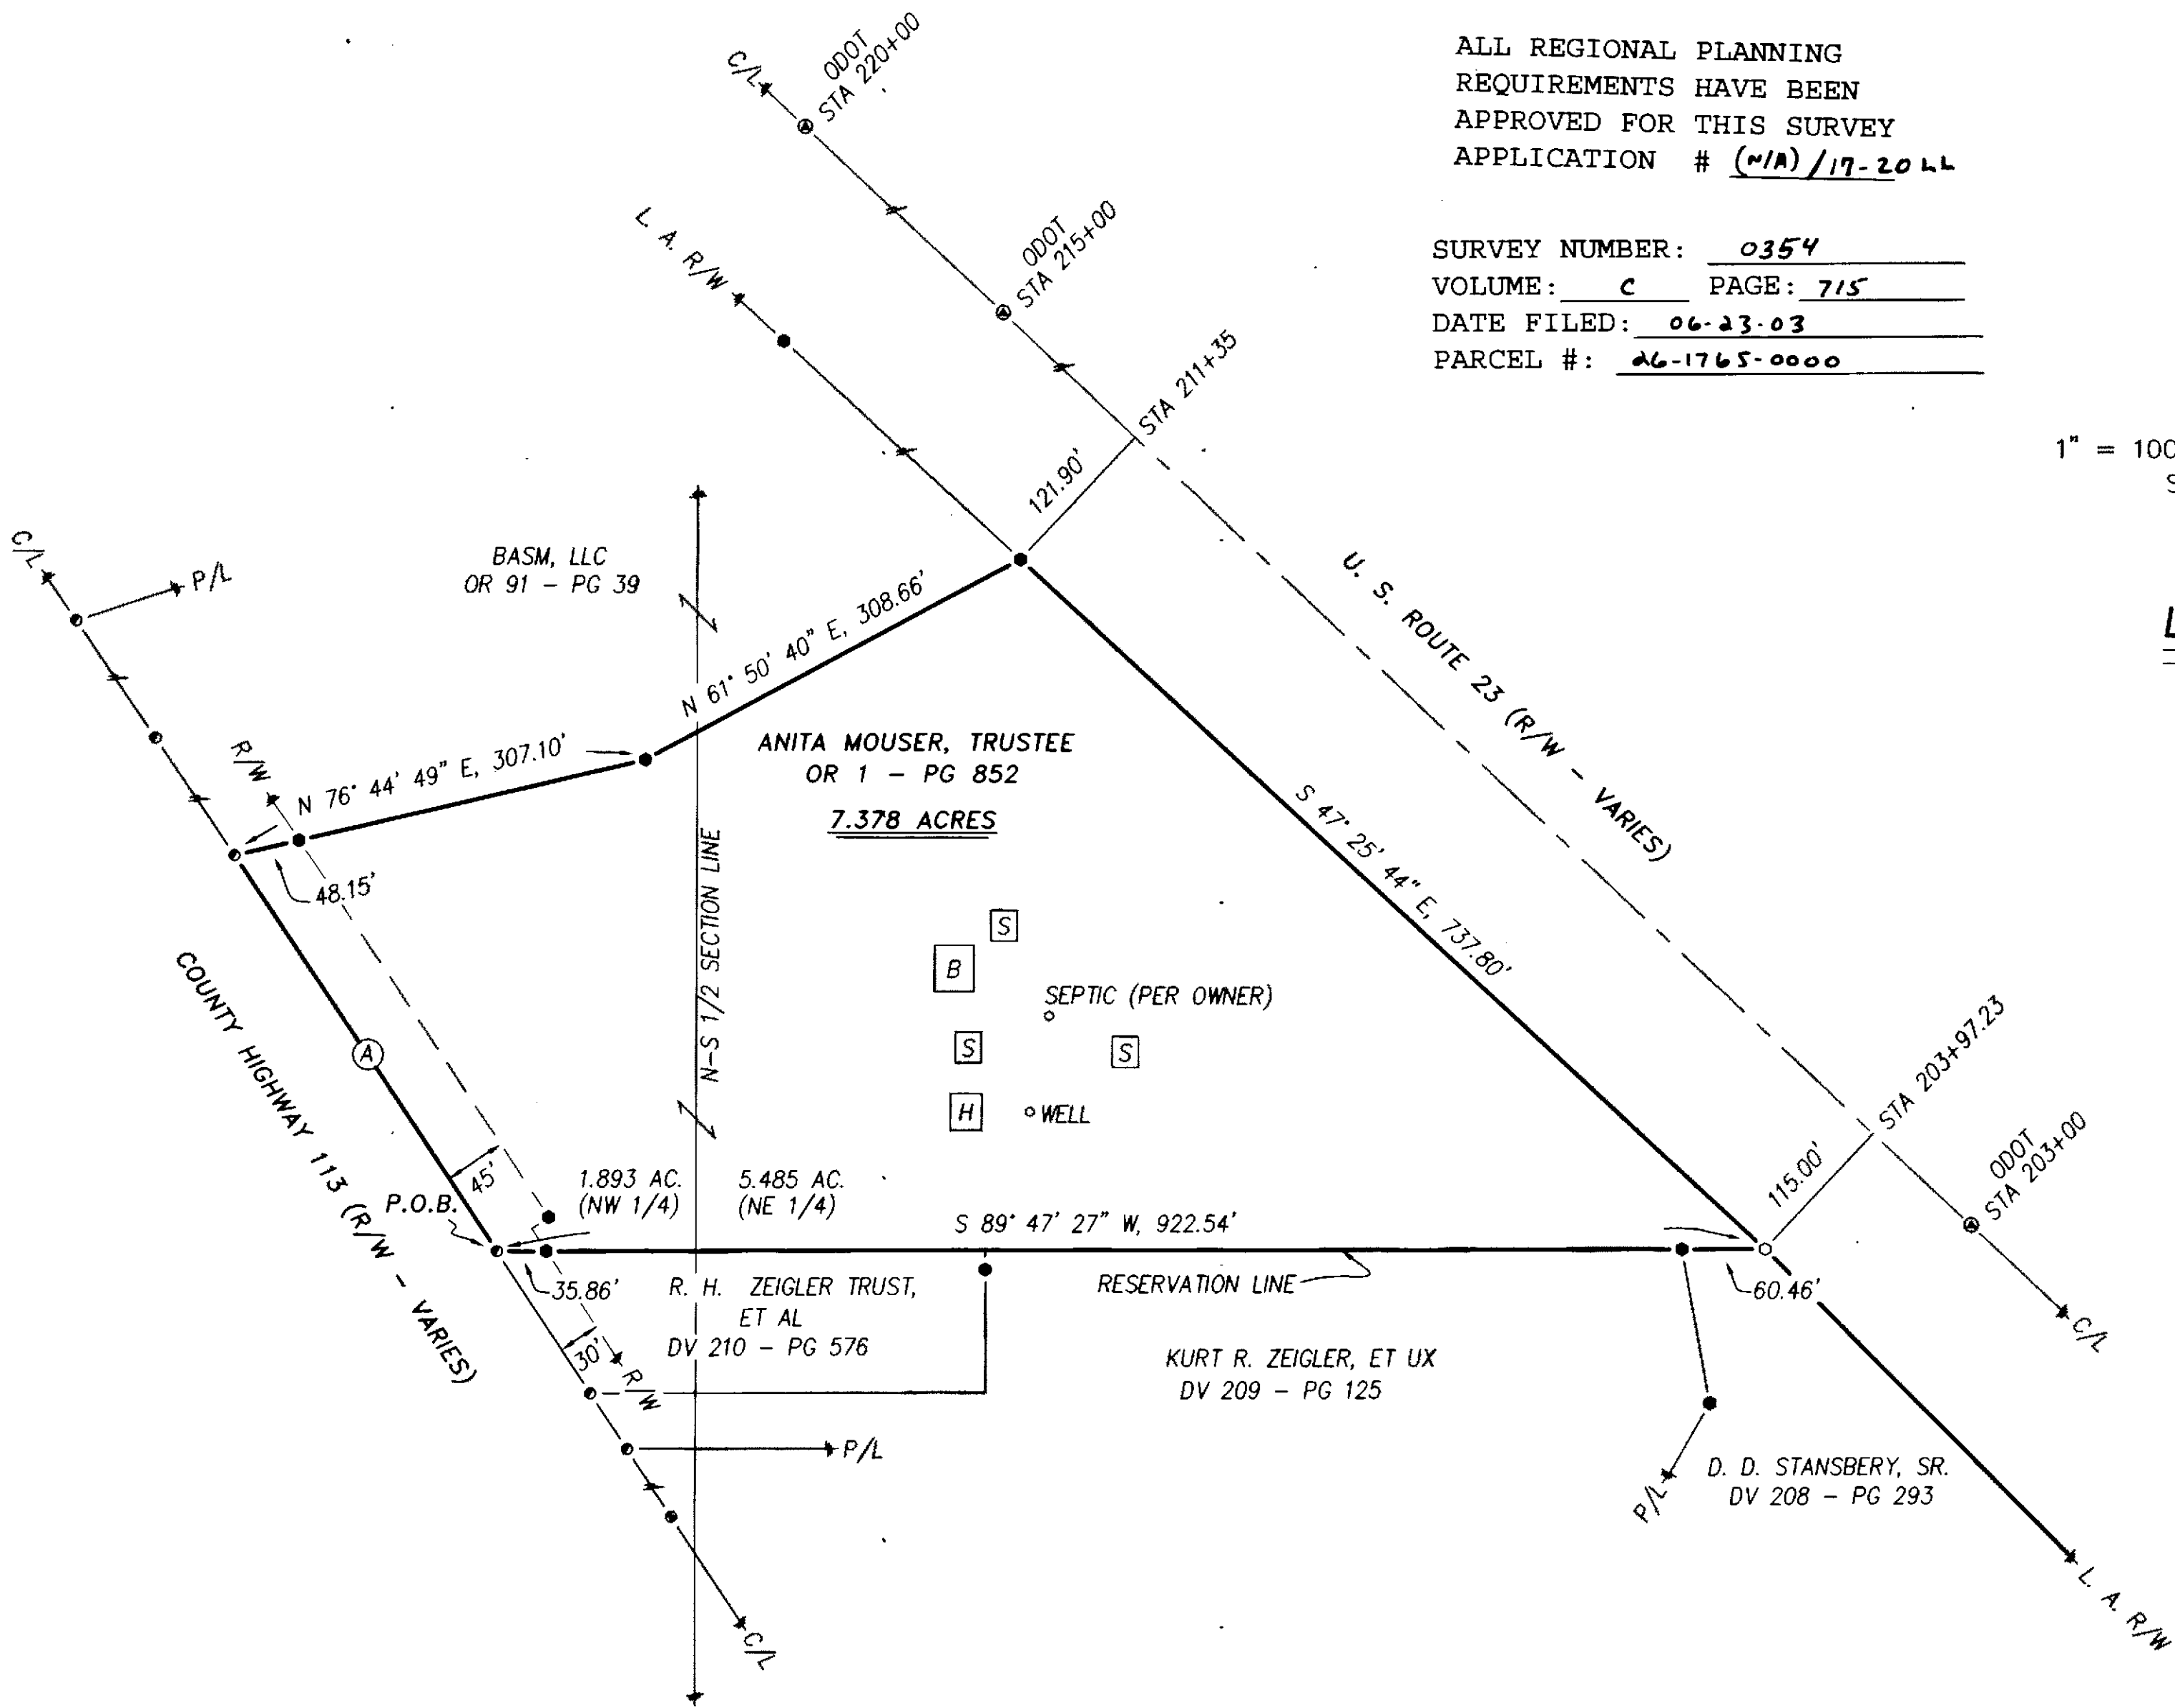

CURVE DATA:

CURVE (A):  
R = 34377.4700'  
CH = 344.7679'  
CH BRG = N 33° 48' 53" W  
LC = 344.7693'

REFERENCES:

- DEED VOLUMES AND PAGES AS SHOWN.
- WYANDOT COUNTY CORNERSTONE RECORDS.
- WYANDOT COUNTY ROAD RECORDS.
- STATE RIGHT-OF-WAY PLANS WYA-23-0.20.
- SURVEY VOLUME C, PAGE 693.
- SURVEY VOLUME C, PAGE 618.

NOTE: THIS SURVEY DOES NOT INCLUDE A TITLE SEARCH. EASEMENTS OR OTHER ENCUMBRANCES ON OR OVER THE LAND ARE NOT SHOWN ON THIS SURVEY. ANY BUILDINGS OR OTHER STRUCTURES NOT TO SCALE. I HEREBY DECLARE THAT I HAVE SURVEYED THE ABOVE DESCRIBED PROPERTY DURING MAY, 2003. THIS SURVEY IS SUBJECT TO ALL LEGAL HIGHWAYS, EASEMENTS, RESTRICTIONS, LEASES OF RECORD AND OF RECORDS IN RESPECTIVE UTILITY OFFICES. THE BEARINGS REFERRED TO HEREON ARE BASED ON AN ASSUMED MERIDIAN AND ARE ONLY FOR THE PURPOSE OF ANGULAR MEASUREMENT.



*Victor B. Koehler*  
VICTOR B. KOEHLER, P.S. NO. 7457  
06.20.03  
DATE

SURVEY FOR: ANITA MOUSER

BEING A PARCEL OF LAND SITUATED IN PART OF NORTHEAST  
AND NORTHWEST QUARTERS OF SECTION 35, T-3-S, R-14-E,  
PITT TOWNSHIP, WYANDOT COUNTY, OHIO.

REVISIONS:

| DRAWN:   | CHECKED: | REVISIONS: |
|----------|----------|------------|
| DAL      | VBK      |            |
| 06-20-03 | 06-20-03 |            |
| 1        | 1        |            |
| 03067-S  |          |            |

KOEHLER SURVEYING

P. O. BOX 28  
UPPER SANDUSKY, OHIO 43351  
419-294-5388