


SURVEY NUMBER: 0359
VOLUME: C PAGE: 718
DATE FILED: 07-24-03
PARCEL #: 34-1815-0000, 34-1805-0000

ALL REGIONAL PLANNING
REQUIREMENTS HAVE BEEN
APPROVED FOR THIS SURVEY
APPLICATION # (03-74) < (18,54)
(2.08)

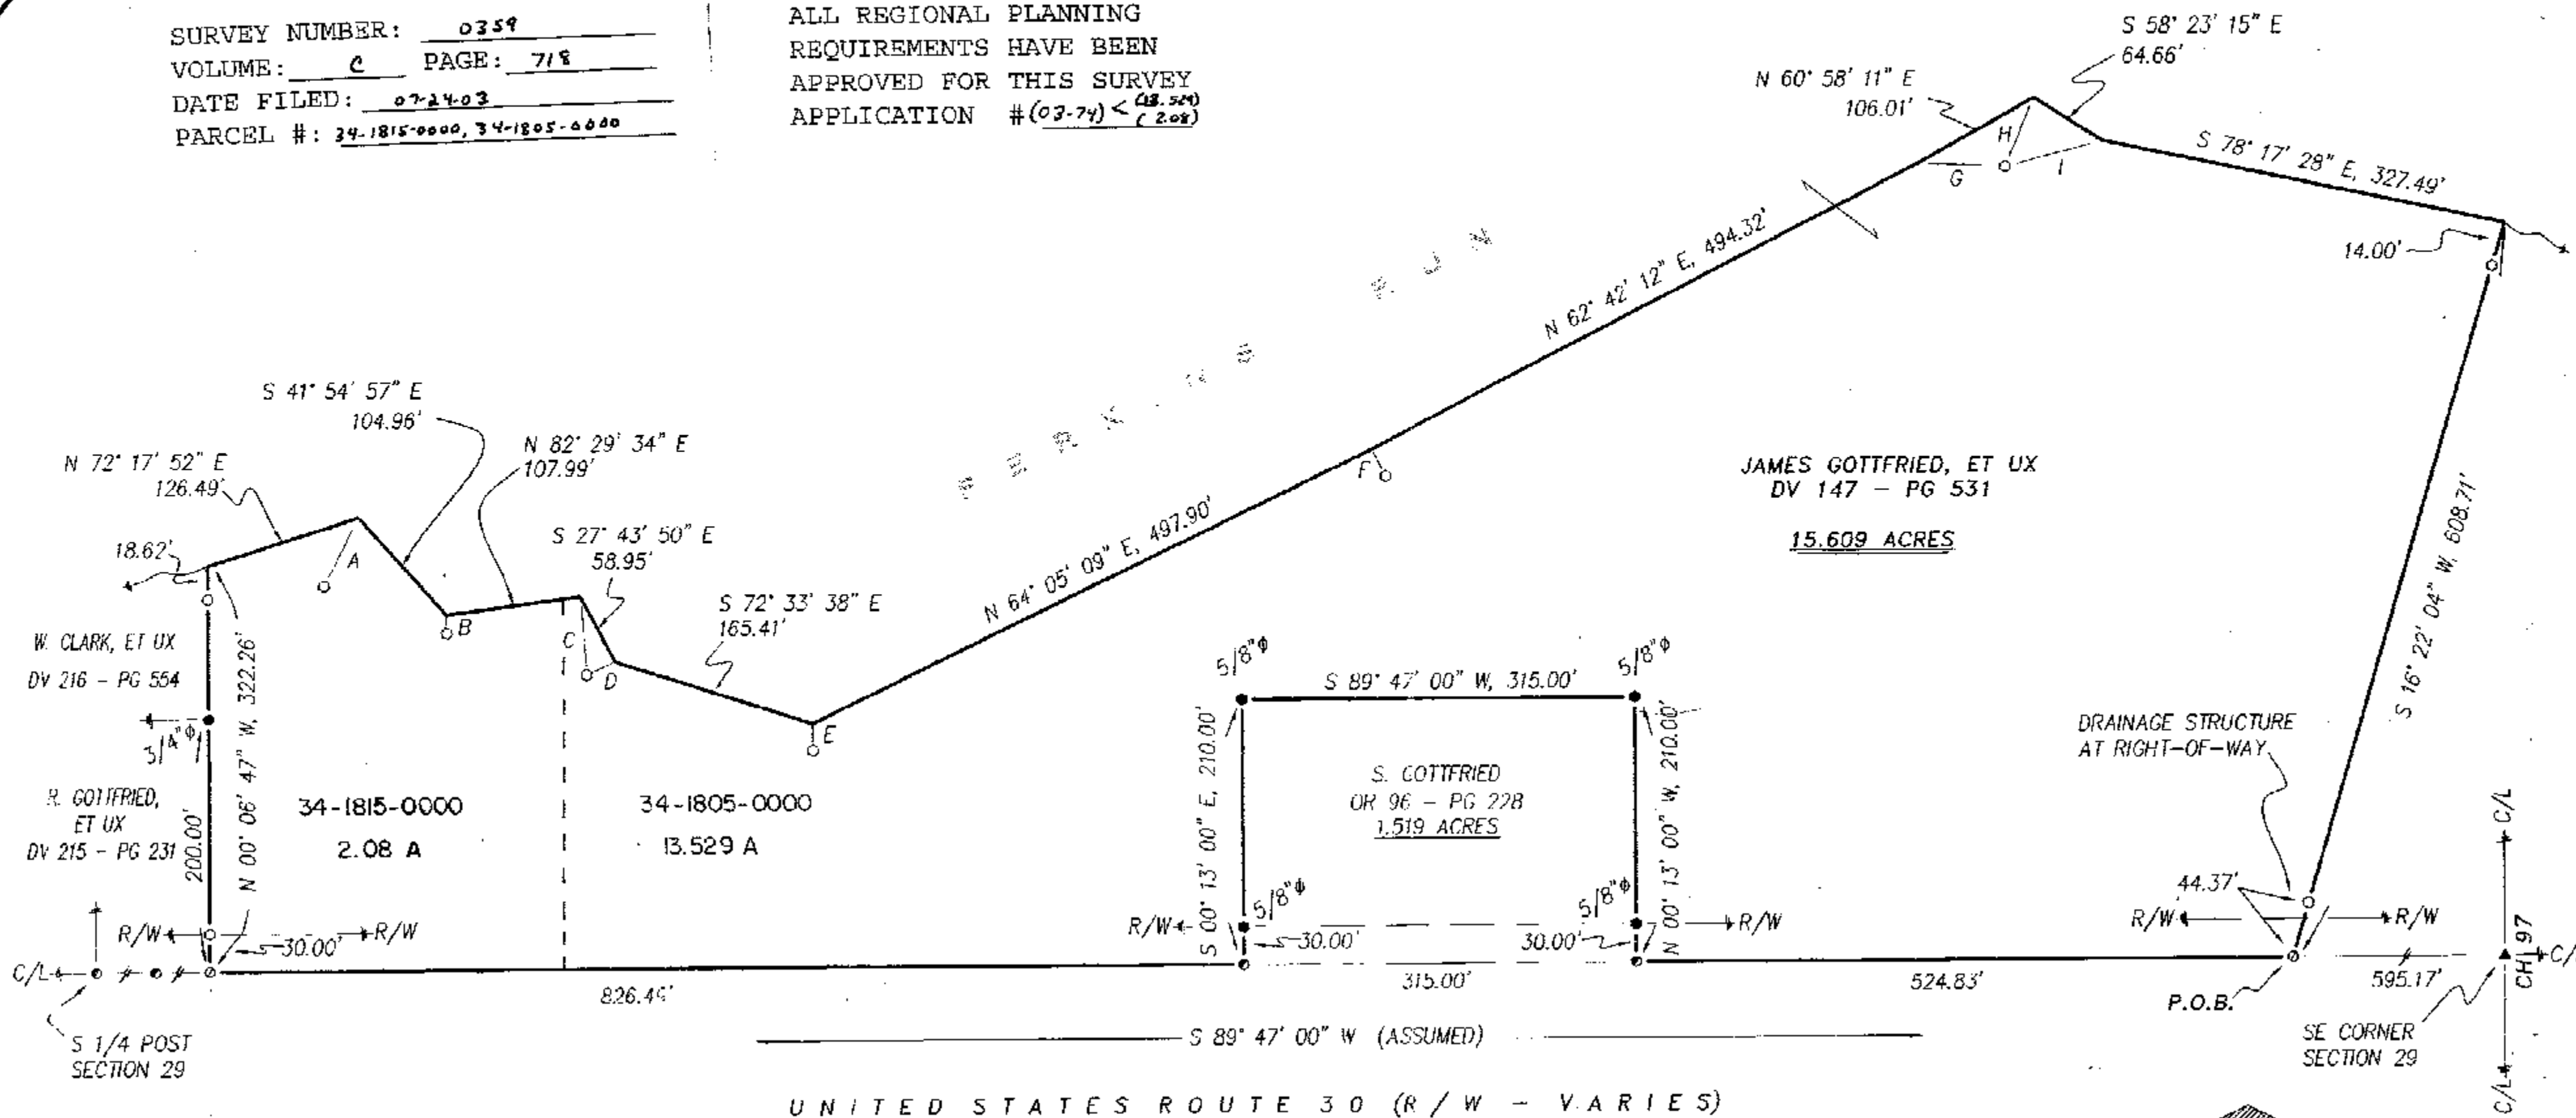

REFERENCES RODS:

A	S 31° 03' 45" W, 65.00'
B	S 00° 00' 00" W, 10.00'
C	S 15° 00' 00" E, 65.00'
D	S 45° 00' 00" W, 15.00'
E	S 00° 00' 00" W, 10.00'
F	S 45° 00' 00" E, 15.00'
G	S 86° 07' 05" E, 50.09'
H	S 37° 55' 05" W, 69.51'
I	S 77° 54' 48" W, 100.00'

REFERENCES:

- DEED VOLUMES AND PAGES AS SHOWN.
- WYANDOT COUNTY CORNERSTONE RECORDS.
- WYANDOT COUNTY ROAD RECORDS.
- SURVEY VOLUME 5, PAGE 339.
- SURVEY VOLUME C, PAGE 230.
- SURVEY VOLUME C, PAGE 696.



NOTE: THIS SURVEY DOES NOT INCLUDE A TITLE SEARCH. EASEMENTS OR OTHER ENCUMBRANCES ON OR OVER THE LAND ARE NOT SHOWN ON THIS SURVEY. ANY BUILDINGS OR OTHER STRUCTURES NOT TO SCALE. I HEREBY DECLARE THAT I HAVE SURVEYED THE ABOVE DESCRIBED PROPERTY DURING JULY, 2003. THIS SURVEY IS SUBJECT TO ALL LEGAL HIGHWAYS, EASEMENTS, RESTRICTIONS, LEASES OF RECORD AND OF RECORDS IN RESPECTIVE UTILITY OFFICES. THE BEARINGS REFERRED TO HEREON ARE BASED ON AN ASSUMED MERIDIAN AND ARE ONLY FOR THE PURPOSE OF ANGULAR MEASUREMENT.

VICTOR B. KOEHLER, P.S. NO. 7457
DATE 07.14.03

KOEHLER SURVEYING, INC.
P.O. BOX 26
UPPER SANDUSKY, OHIO 43351
419-294-5388

SURVEY FOR: SCOTT GOTTFRIED
BEING A PARCEL OF LAND SITUATED IN PART OF
THE SOUTHEAST QUARTER OF SECTION 29, T-2-S, R-13-E,
SALEM TOWNSHIP, WYANDOT COUNTY, OHIO.

DRAWN:	CHECKED:	REVISIONS:
DAL	VBK	
07-10-03	07-11-03	
1	1	
03074-S		