

LEGEND

- FOUND IRON PIPE
- SET IRON PIN
- ⊗ SET 1/2" Ø HEAD METAL NAIL
- 1/2" Ø PERSONALIZED IRON PIPE SET
- ⊙ FOUND RAILROAD SPIKE
- ⊗ MADE DRILL HOLE IN CONCRETE
- ▲ FOUND STONE & MONUMENT BOX

PARCEL #1
THE BASIS OF BEARING IS BASED ALONG
THE NORTH LINE OF LOT 18 AND ALL
OTHER BEARINGS ARE FROM ANGLES AND
DISTANCES MEASURED IN THE FIELD.

PARCEL #2
THE BASIS OF BEARING IS BASED ALONG
THE SOUTH LINE OF LOT 16 AND ALL
OTHER BEARINGS ARE FROM ANGLES AND
DISTANCES MEASURED IN THE FIELD.



ALL REGIONAL PLANNING
REQUIREMENTS HAVE BEEN
APPROVED FOR THIS SURVEY
APPLICATION # N/A - Village of Carey

SURVEY NUMBER: 0387
VOLUME: C PAGE: 742
DATE FILED: 10-06-03
PARCEL #: 10-3775-0000, 10-3770-0000, 10-3765-0000



I HERESY CERTIFY THE ABOVE PLAT TO BE TRUE
AND CORRECT ACCORDING TO A SURVEY.

MADE IN SEPTEMBER 19, 2003
OHIO REGISTERED SURVEYOR NO. 5647
BY Jerry B. Weininger
JERRY B. WEININGER

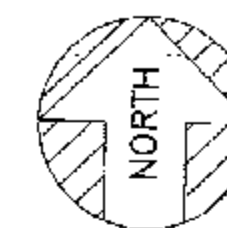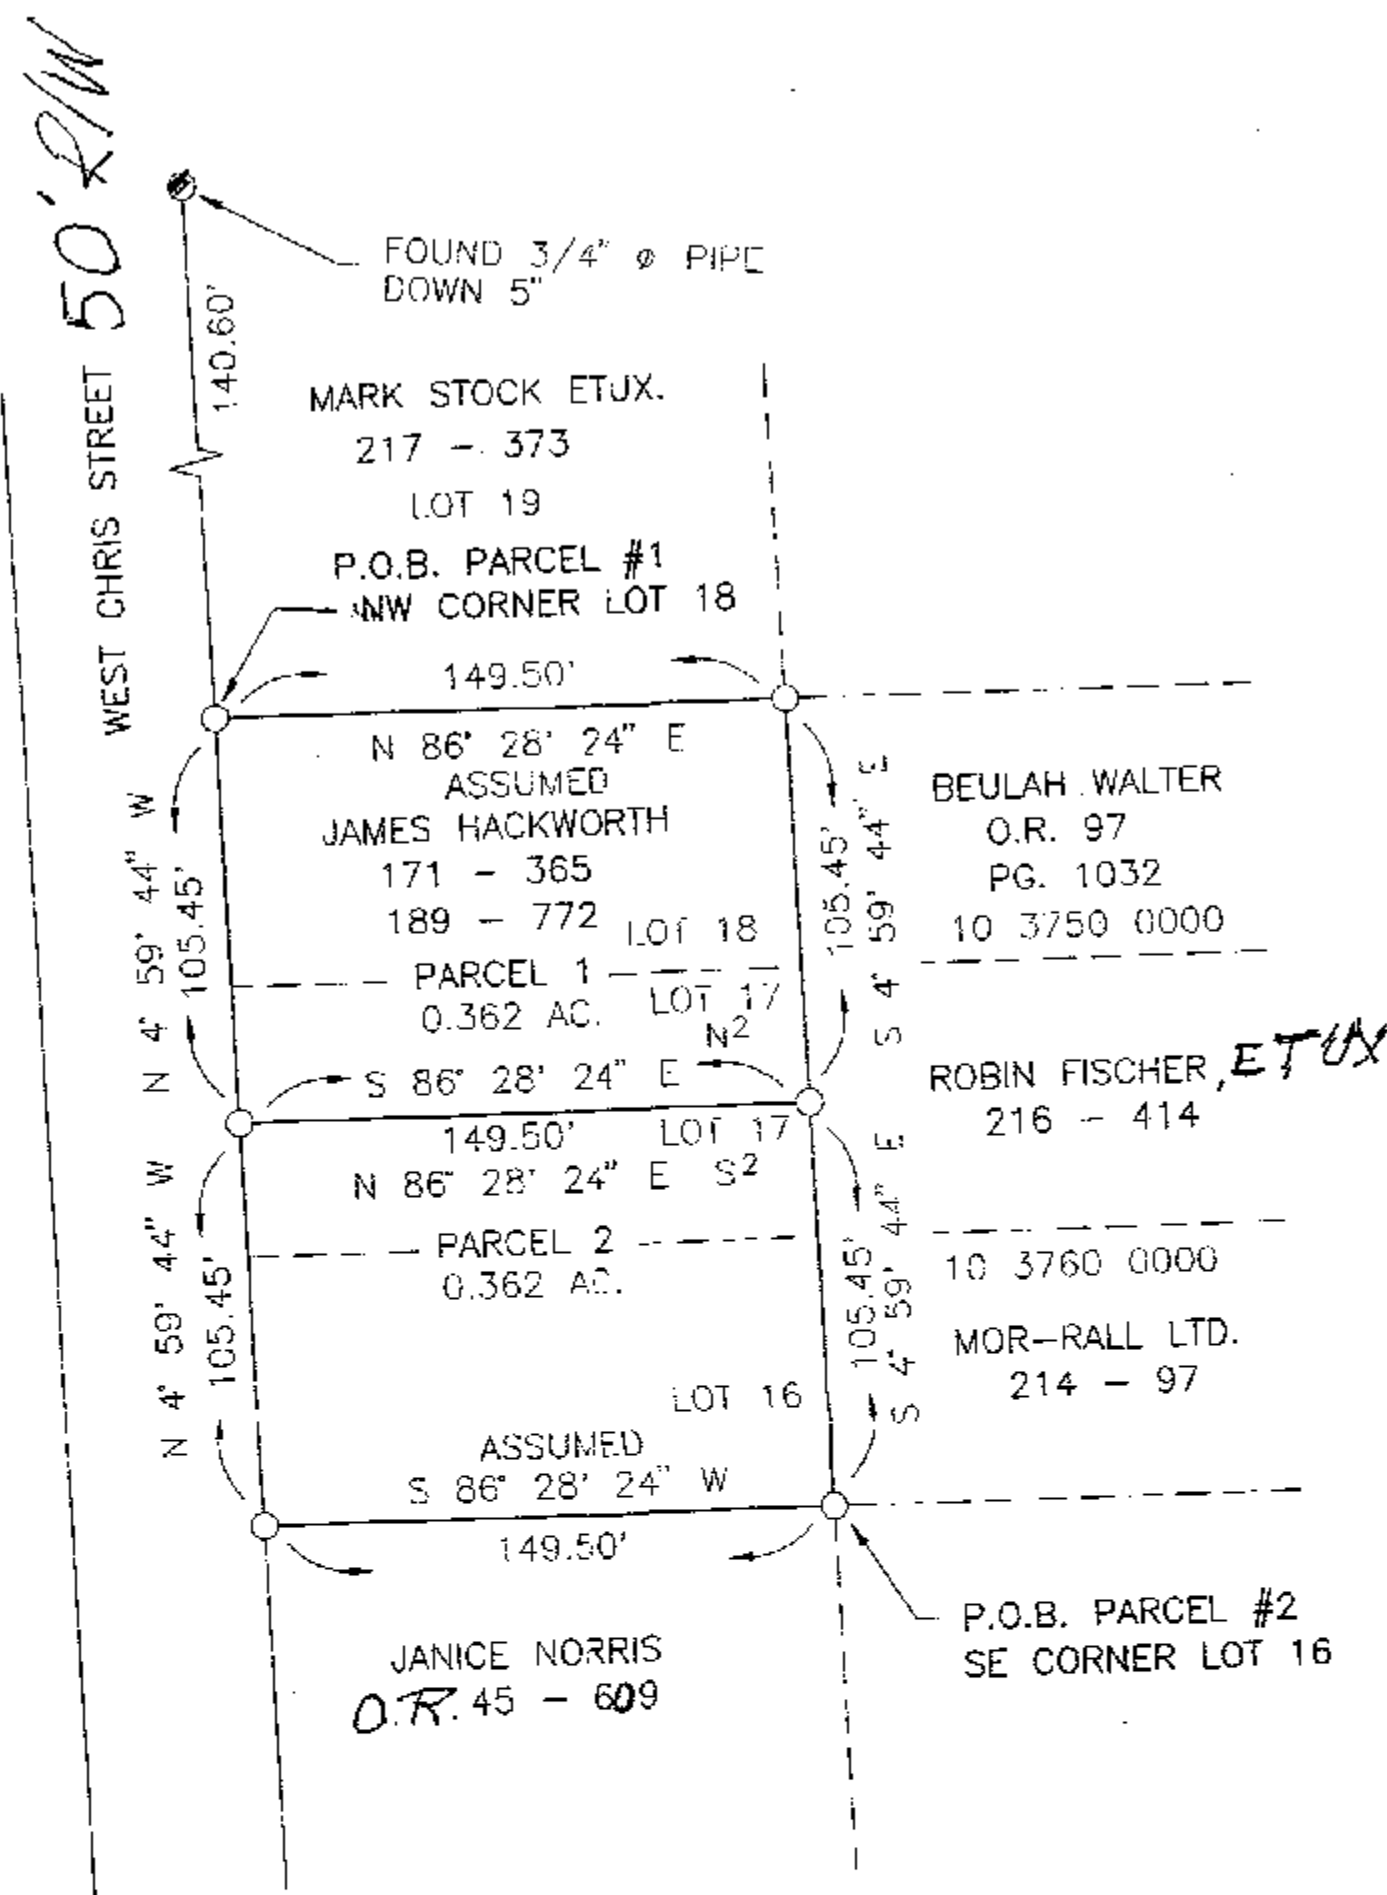

ASSUMED

0 50 100

SCALE: 1 INCH = 50 FEET

DEED REF.: VOL. 189, PG. 772

VOL. 171, PG. 365

SURVEY REF. 7-3-1986 BY JBW

PARCEL NUMBER BREAKDOWN

10-3775-0000 0.241 ACRES

10-3770-0000 0.121 ACRES

10-3765-0000 0.241 ACRES

PT. LOTS 16, 17, & 18
GROVE PARK SUBDIVISION VOL. 4 PG. 8 VILLAGE OF CAREY
TWP. CRAWFORD COUNTY: WYANDOT OHIO

SURVEY FOR: JAMES HACKWORTH

JERRY B. WEININGER, REGISTERED SURVEYOR
6569 C-2 MCCUTCHENVILLE, OHIO 44844

DATE: SEPTEMBER 19, 2003 SCALE: 1" = 50'