



LEGEND

- FOUND IRON PIPE
- SET IRON PIN
- ⊗ SET 1/2" Ø HEAD METAL NAIL
- 1/2" Ø PERSONALIZED IRON PIPE SET
- ⊙ FOUND RAILROAD SPIKE
- ⊗ MADE DRILL HOLE IN CONCRETE
- ▲ FOUND STONE & MONUMENT BOX

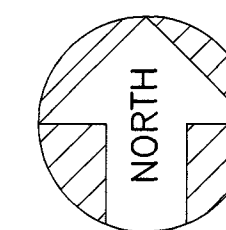


ASSUMED

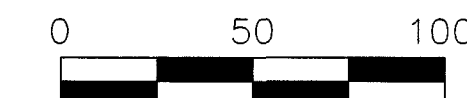

SCALE: 1 INCH = 50 FEET


OFFICIAL RECORD VOL. 44 PG. 123

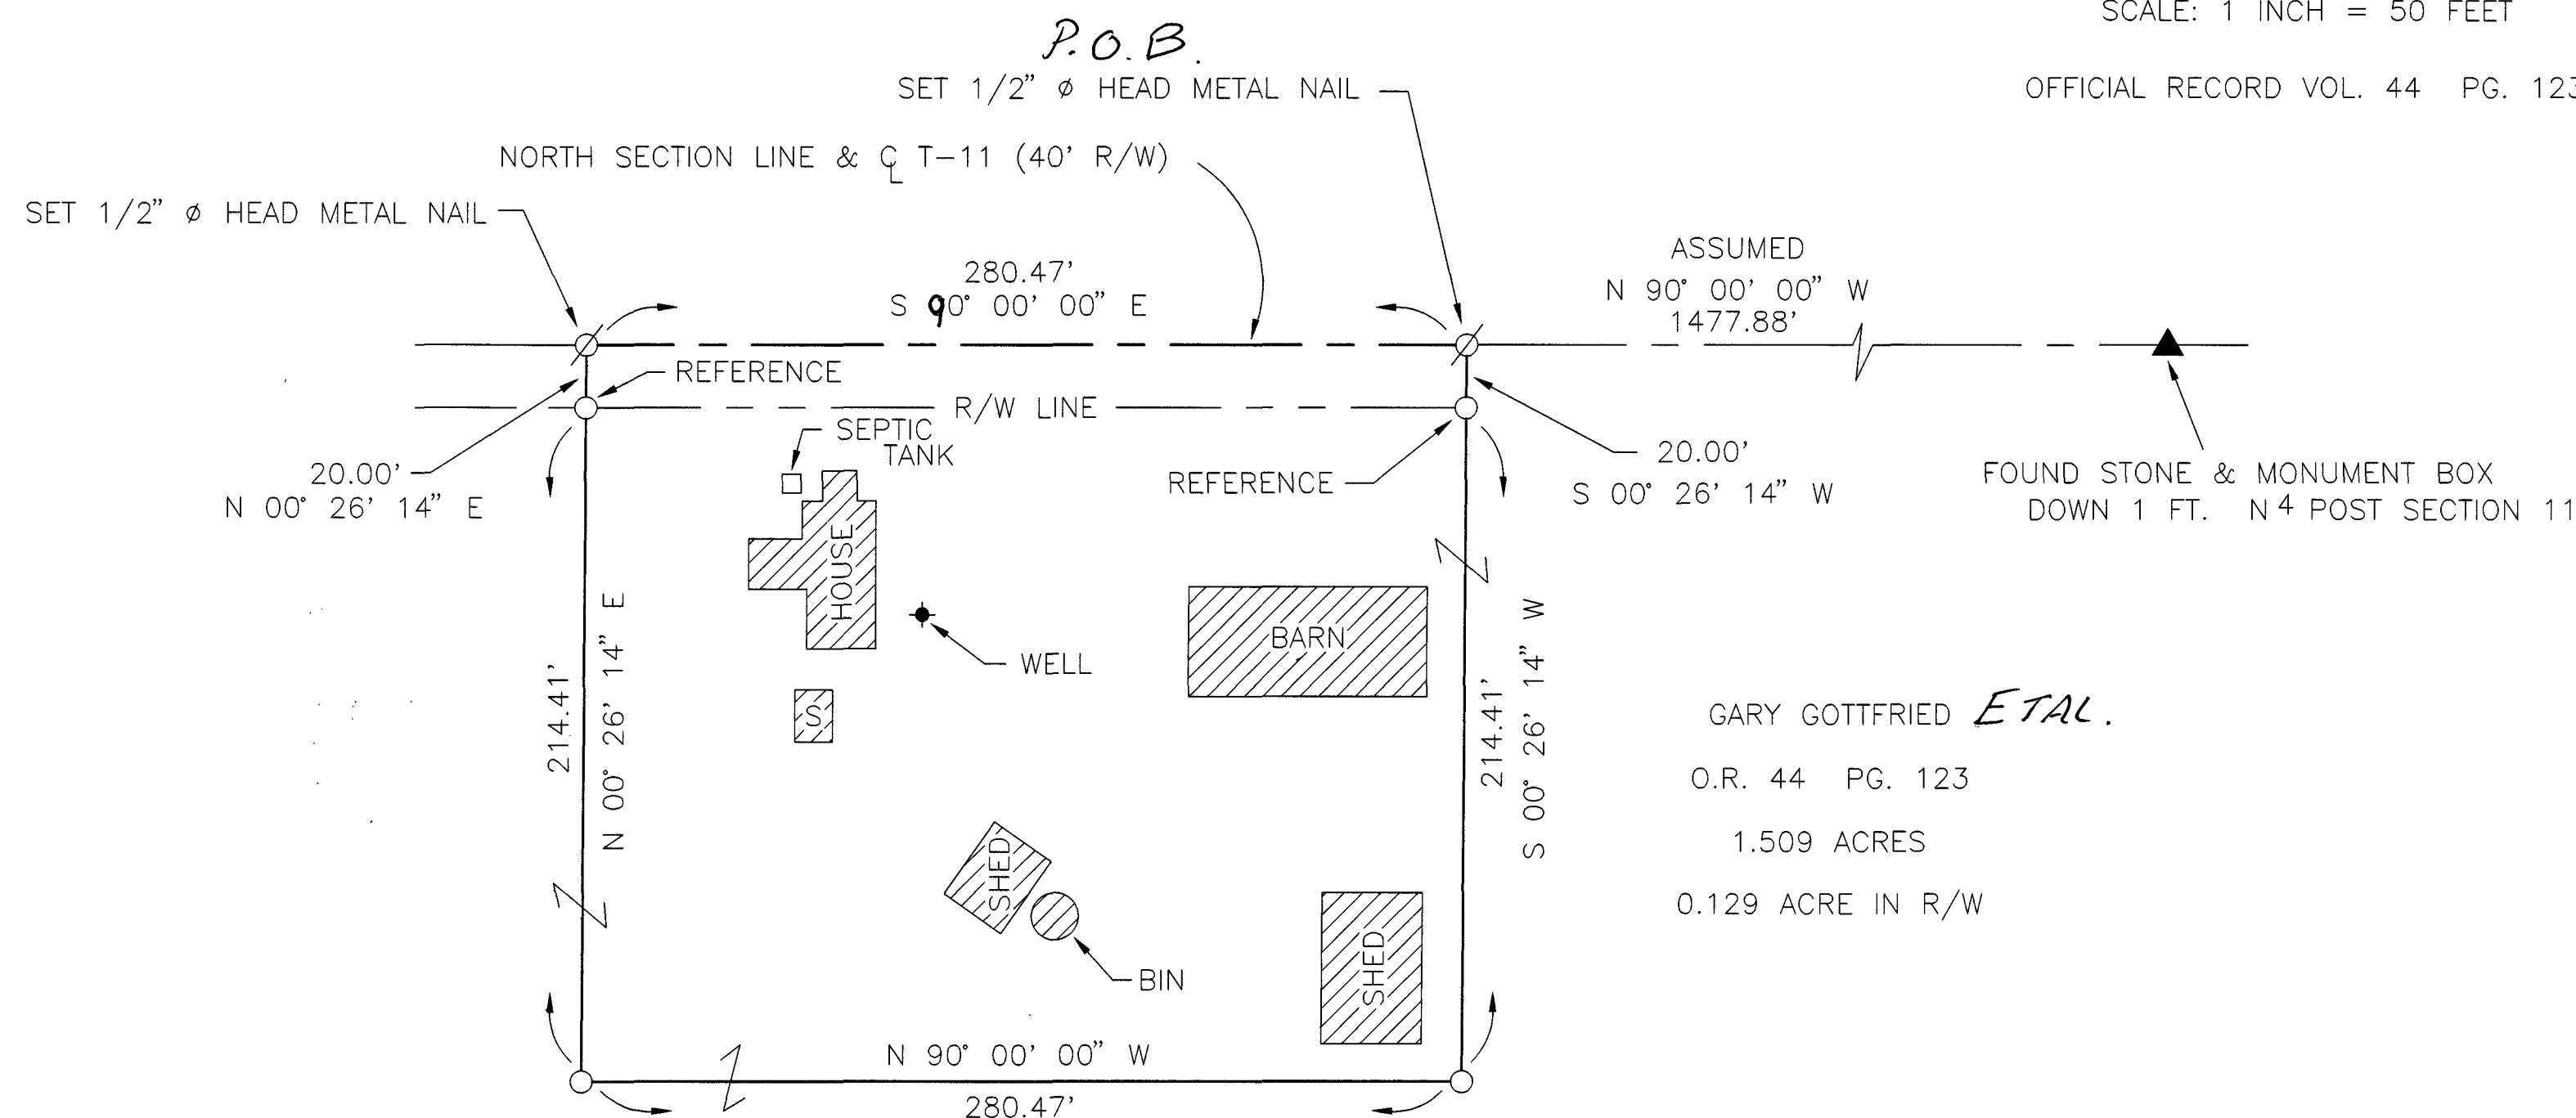

THE BASIS OF BEARING IS BASED ON ASSUMED CENTERLINE BEARING OF TOWNSHIP HIGHWAY 11 AND NORTH SECTION LINE AND ALL OTHER BEARINGS ARE FROM ANGLES AND DISTANCES MEASURED IN THE FIELD.

SURVEY NUMBER: 0392
VOLUME: C PAGE: 745
DATE FILED: 10-14-03
PARCEL #: 38-1595-0000

ALL REGIONAL PLANNING REQUIREMENTS HAVE BEEN APPROVED FOR THIS SURVEY APPLICATION # (04-01)

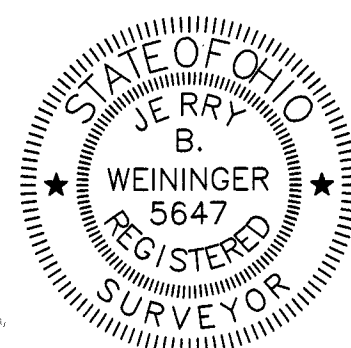

I HEREBY CERTIFY THE ABOVE PLAT TO BE TRUE AND CORRECT ACCORDING TO A SURVEY.

MADE IN SEPTEMBER 30, 2003
OHIO REGISTERED SURVEYOR NO. 5647

BY Jerry B. Weininger
JERRY B. WEININGER

PT. NW 4 SEC. 11 T. 1 S, R 14 E.
TWP. TYMOCHTEE COUNTY : WYANDOT OHIO

SURVEY FOR: GARY GOTTFRIED

JERRY B. WEININGER, REGISTERED SURVEYOR
6569 C-2 MCCUTCHENVILLE, OHIO 44844

DATE: SEPTEMBER 30, 2003 SCALE: 1' = 50'