
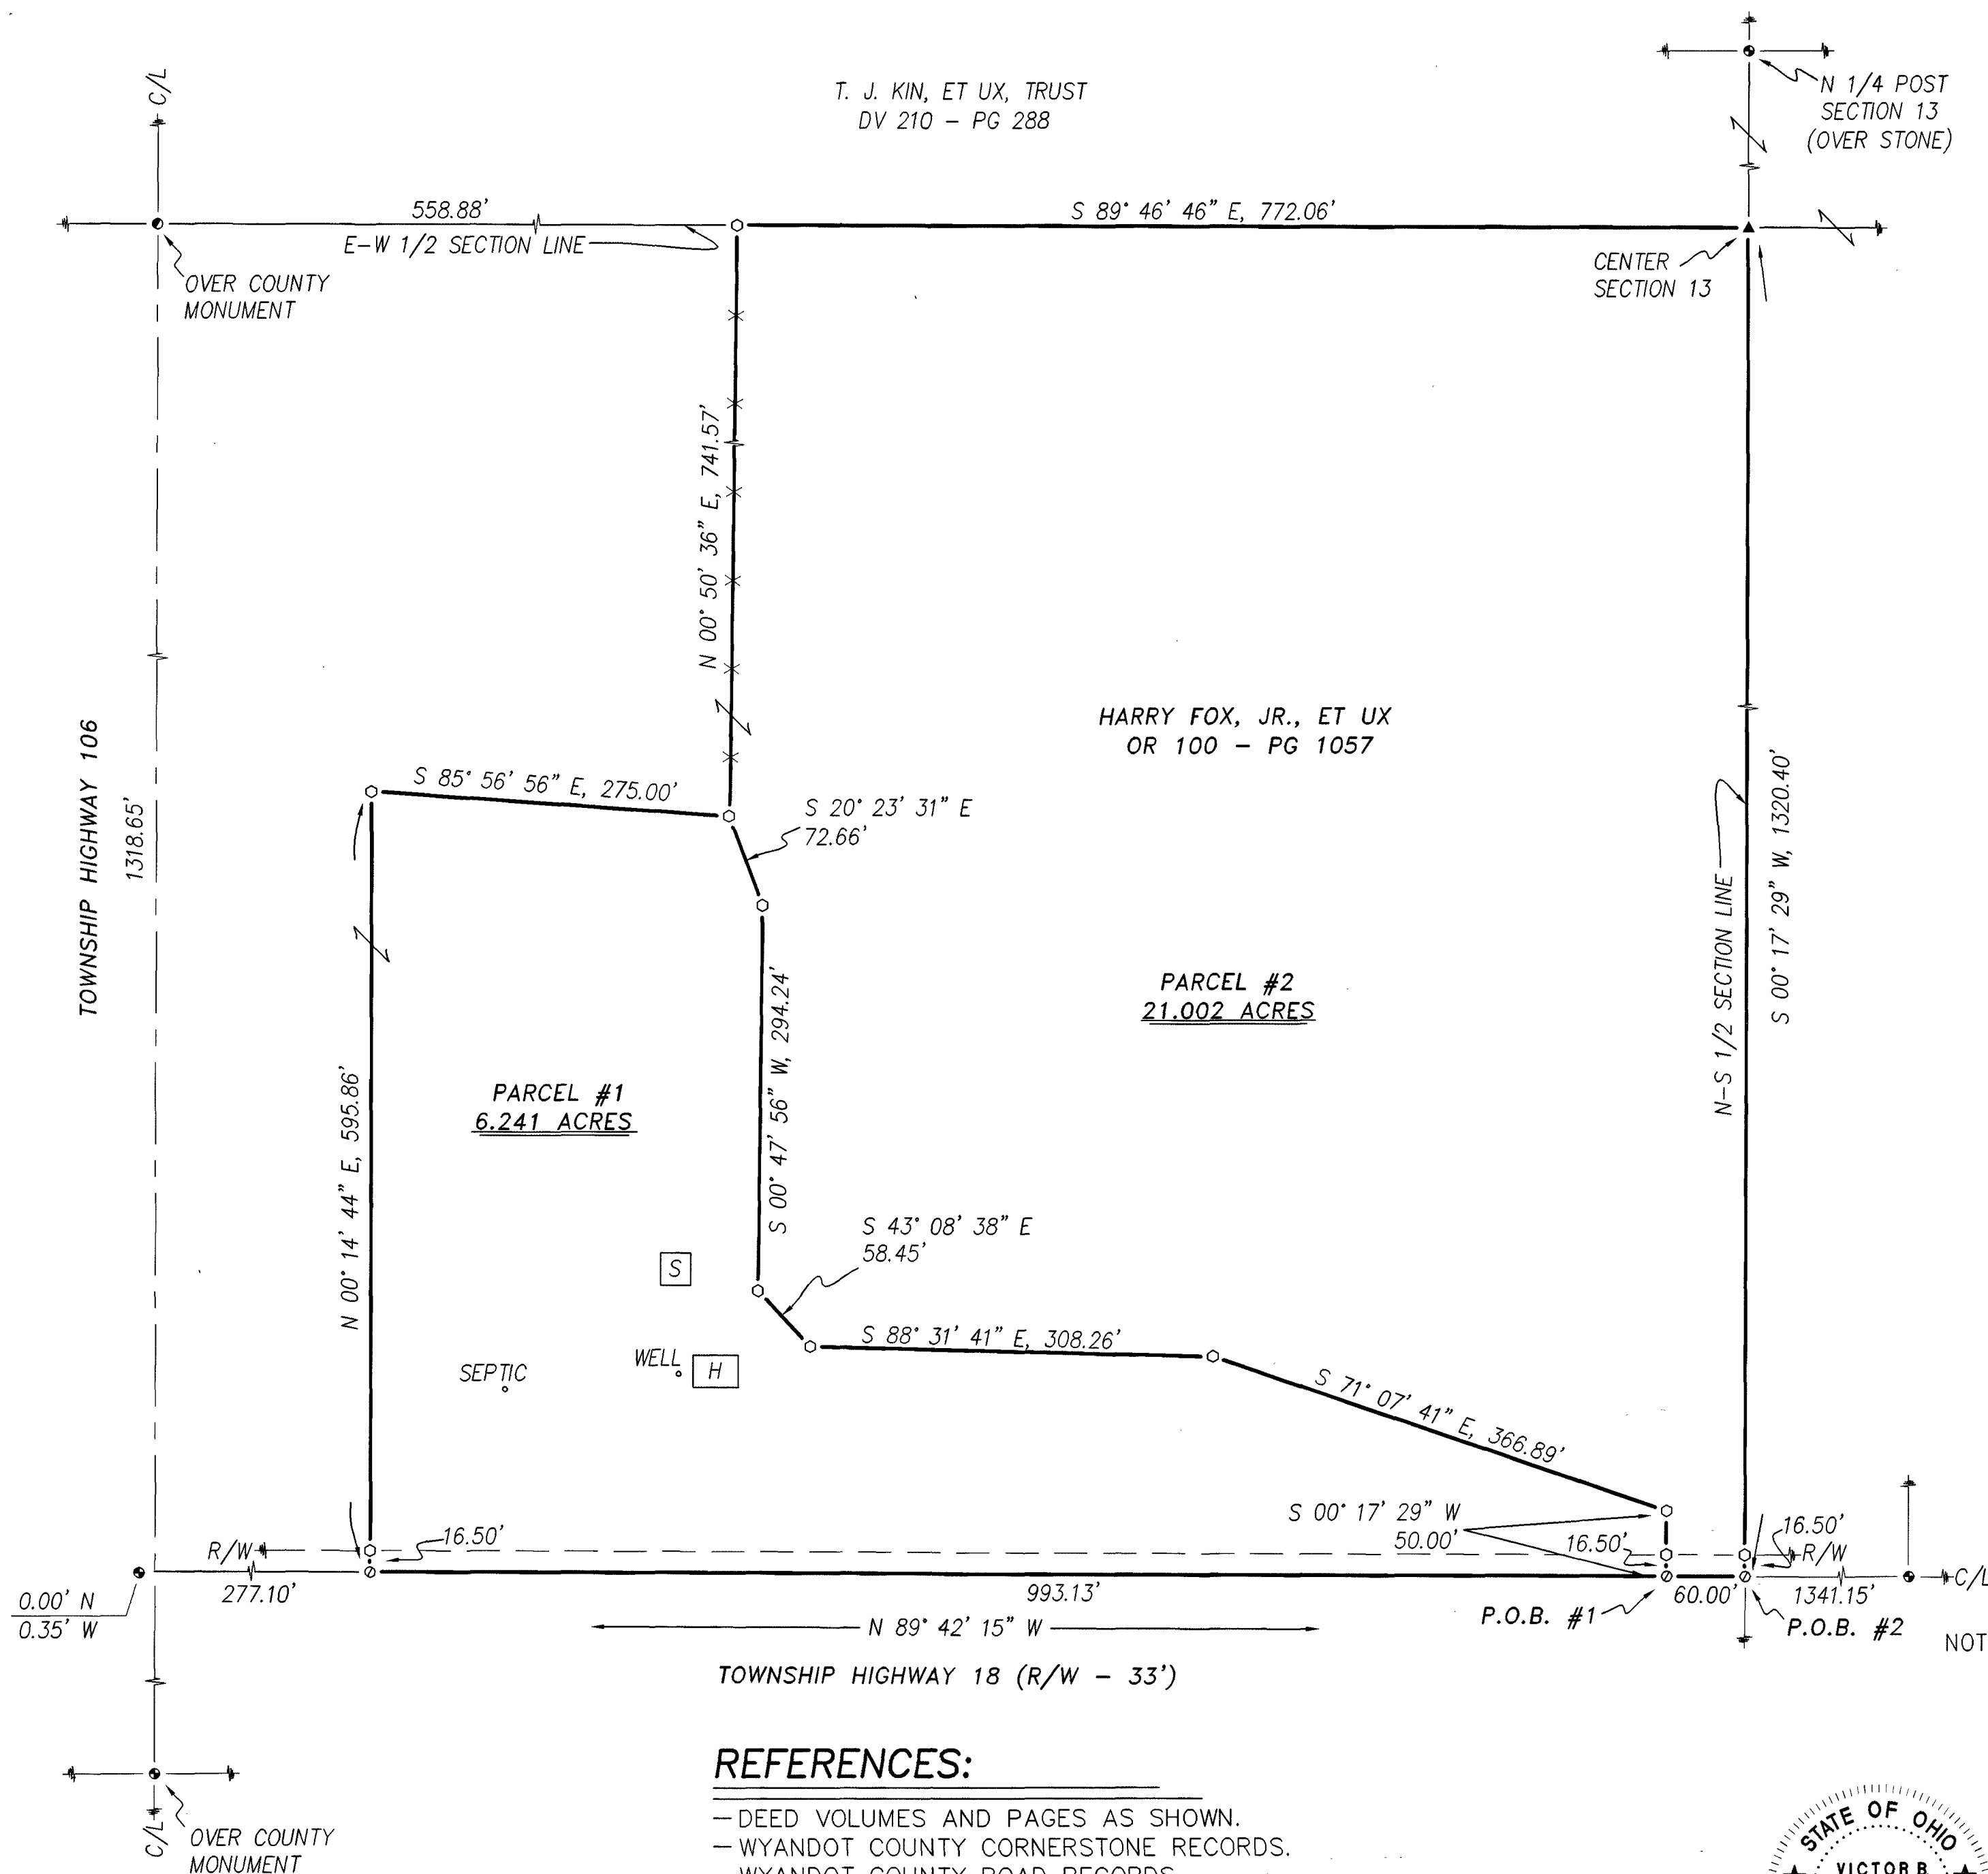


LEGEND:

SET	FOUND	DESCRIPTION
⊕	⊕	MONUMENT
⊕	⊕	RAILROAD SPIKE
○	○	NAIL
○	○	IRON PIPE
○	○	DRILL HOLE
○	○	5/8" Ø IRON ROD WITH PERSONALIZED CAP
○	○	IRON ROD
○	○	STONE
○	○	MONUMENT BOX
○	○	DIAMETER
○	○	HOUSE
○	○	GARAGE
○	○	BARN
○	○	SHED
○	○	FENCE
○	○	C/L CENTERLINE
○	○	R/W RIGHT-OF-WAY
○	○	P/L PROPERTY LINE
○	○	POST

NOTE: THIS SURVEY DOES NOT INCLUDE A TITLE SEARCH. EASEMENTS OR OTHER ENCUMBRANCES ON OR OVER THE LAND ARE NOT SHOWN ON THIS SURVEY. ANY BUILDINGS OR OTHER STRUCTURES NOT TO SCALE. I HEREBY DECLARE THAT I HAVE SURVEYED THE ABOVE DESCRIBED PROPERTY DURING NOVEMBER, 2003. THIS SURVEY IS SUBJECT TO ALL LEGAL HIGHWAYS, EASEMENTS, RESTRICTIONS, LEASES OF RECORD AND OF RECORDS IN RESPECTIVE UTILITY OFFICES. THE BEARINGS REFERRED TO HEREON ARE BASED ON AN ASSUMED MERIDIAN AND ARE ONLY FOR THE PURPOSE OF ANGULAR MEASUREMENT.

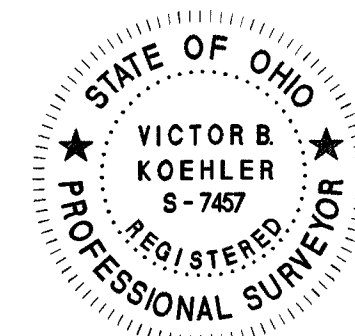

VICTOR B. KOEHLER, P.S. NO. 7457

11-14-03
DATE

SURVEY NUMBER: 03103
VOLUME: C PAGE: 754
DATE FILED: 11-26-03
PARCEL #: 09-0190-0000

REFERENCES:

- DEED VOLUMES AND PAGES AS SHOWN.
- WYANDOT COUNTY CORNERSTONE RECORDS.
- WYANDOT COUNTY ROAD RECORDS.
- SURVEY VOLUME 5, PAGE 161.
- SURVEY VOLUME 3, PAGE 189.
- SURVEY VOLUME 3, PAGE 518.
- SURVEY VOLUME 3, PAGE 94.
- SURVEY VOLUME 3, PAGE 174.
- SURVEY VOLUME B, PAGE 66.
- ORIGINAL U. S. GOVERNMENT FIELD NOTES.

ALL REGIONAL PLANNING
REQUIREMENTS HAVE BEEN
APPROVED FOR THIS SURVEY
APPLICATION # 04-12/R-2102A
= 6.241A

KOEHLER SURVEYING, INC.
P. O. BOX 28 UPPER SANDUSKY, OHIO 43351
419-294-5388

SURVEY FOR: HARRY & DORTHY FOX

BEING A PARCEL OF LAND SITUATED IN PART OF
THE SOUTHWEST QUARTER OF SECTION 13, T-1-S, R-13-E,
CRAWFORD TOWNSHIP, WYANDOT COUNTY, OHIO.

DRAWN:	CHECKED:	REVISIONS:
DAL	VBK	
1	11-13-03	11-14-03
1		
03155-S		