


LEGEND

- FOUND IRON PIPE
- SET IRON PIN
- SET 1/2" Ø HEAD METAL NAIL
- 1/2" Ø PERSONALIZED IRON PIPE SET
- FOUND RAILROAD SPIKE
- MADE DRILL HOLE IN CONCRETE
- ▲ FOUND STONE & MONUMENT BOX

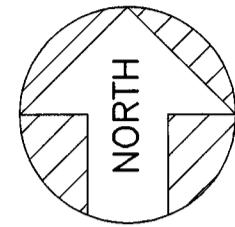

ASSUMED





SCALE: 1 INCH = 200 FEET

DEED REF. : VOL. 178, PG. 766
REF: STONE RECORD OF COUNTY ENGINEER

SURVEY NUMBER: 0421
VOLUME: C PAGE: 771
DATE FILED: 03-08-04
PARCEL #: 33-0025-000

ALL REGIONAL PLANNING
REQUIREMENTS HAVE BEEN
APPROVED FOR THIS SURVEY
APPLICATION # *(initials)* *Adjourner* Only

THE BASIS OF BEARING IS BASED ON
ASSUMED BEARING OF THE SOUTH LINE
OF THE NORTH WEST QUARTER AND ALL
OTHER BEARINGS ARE FROM ANGLES AND
DISTANCES MEASURED IN THE FIELD.

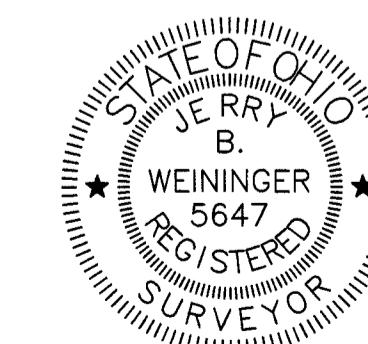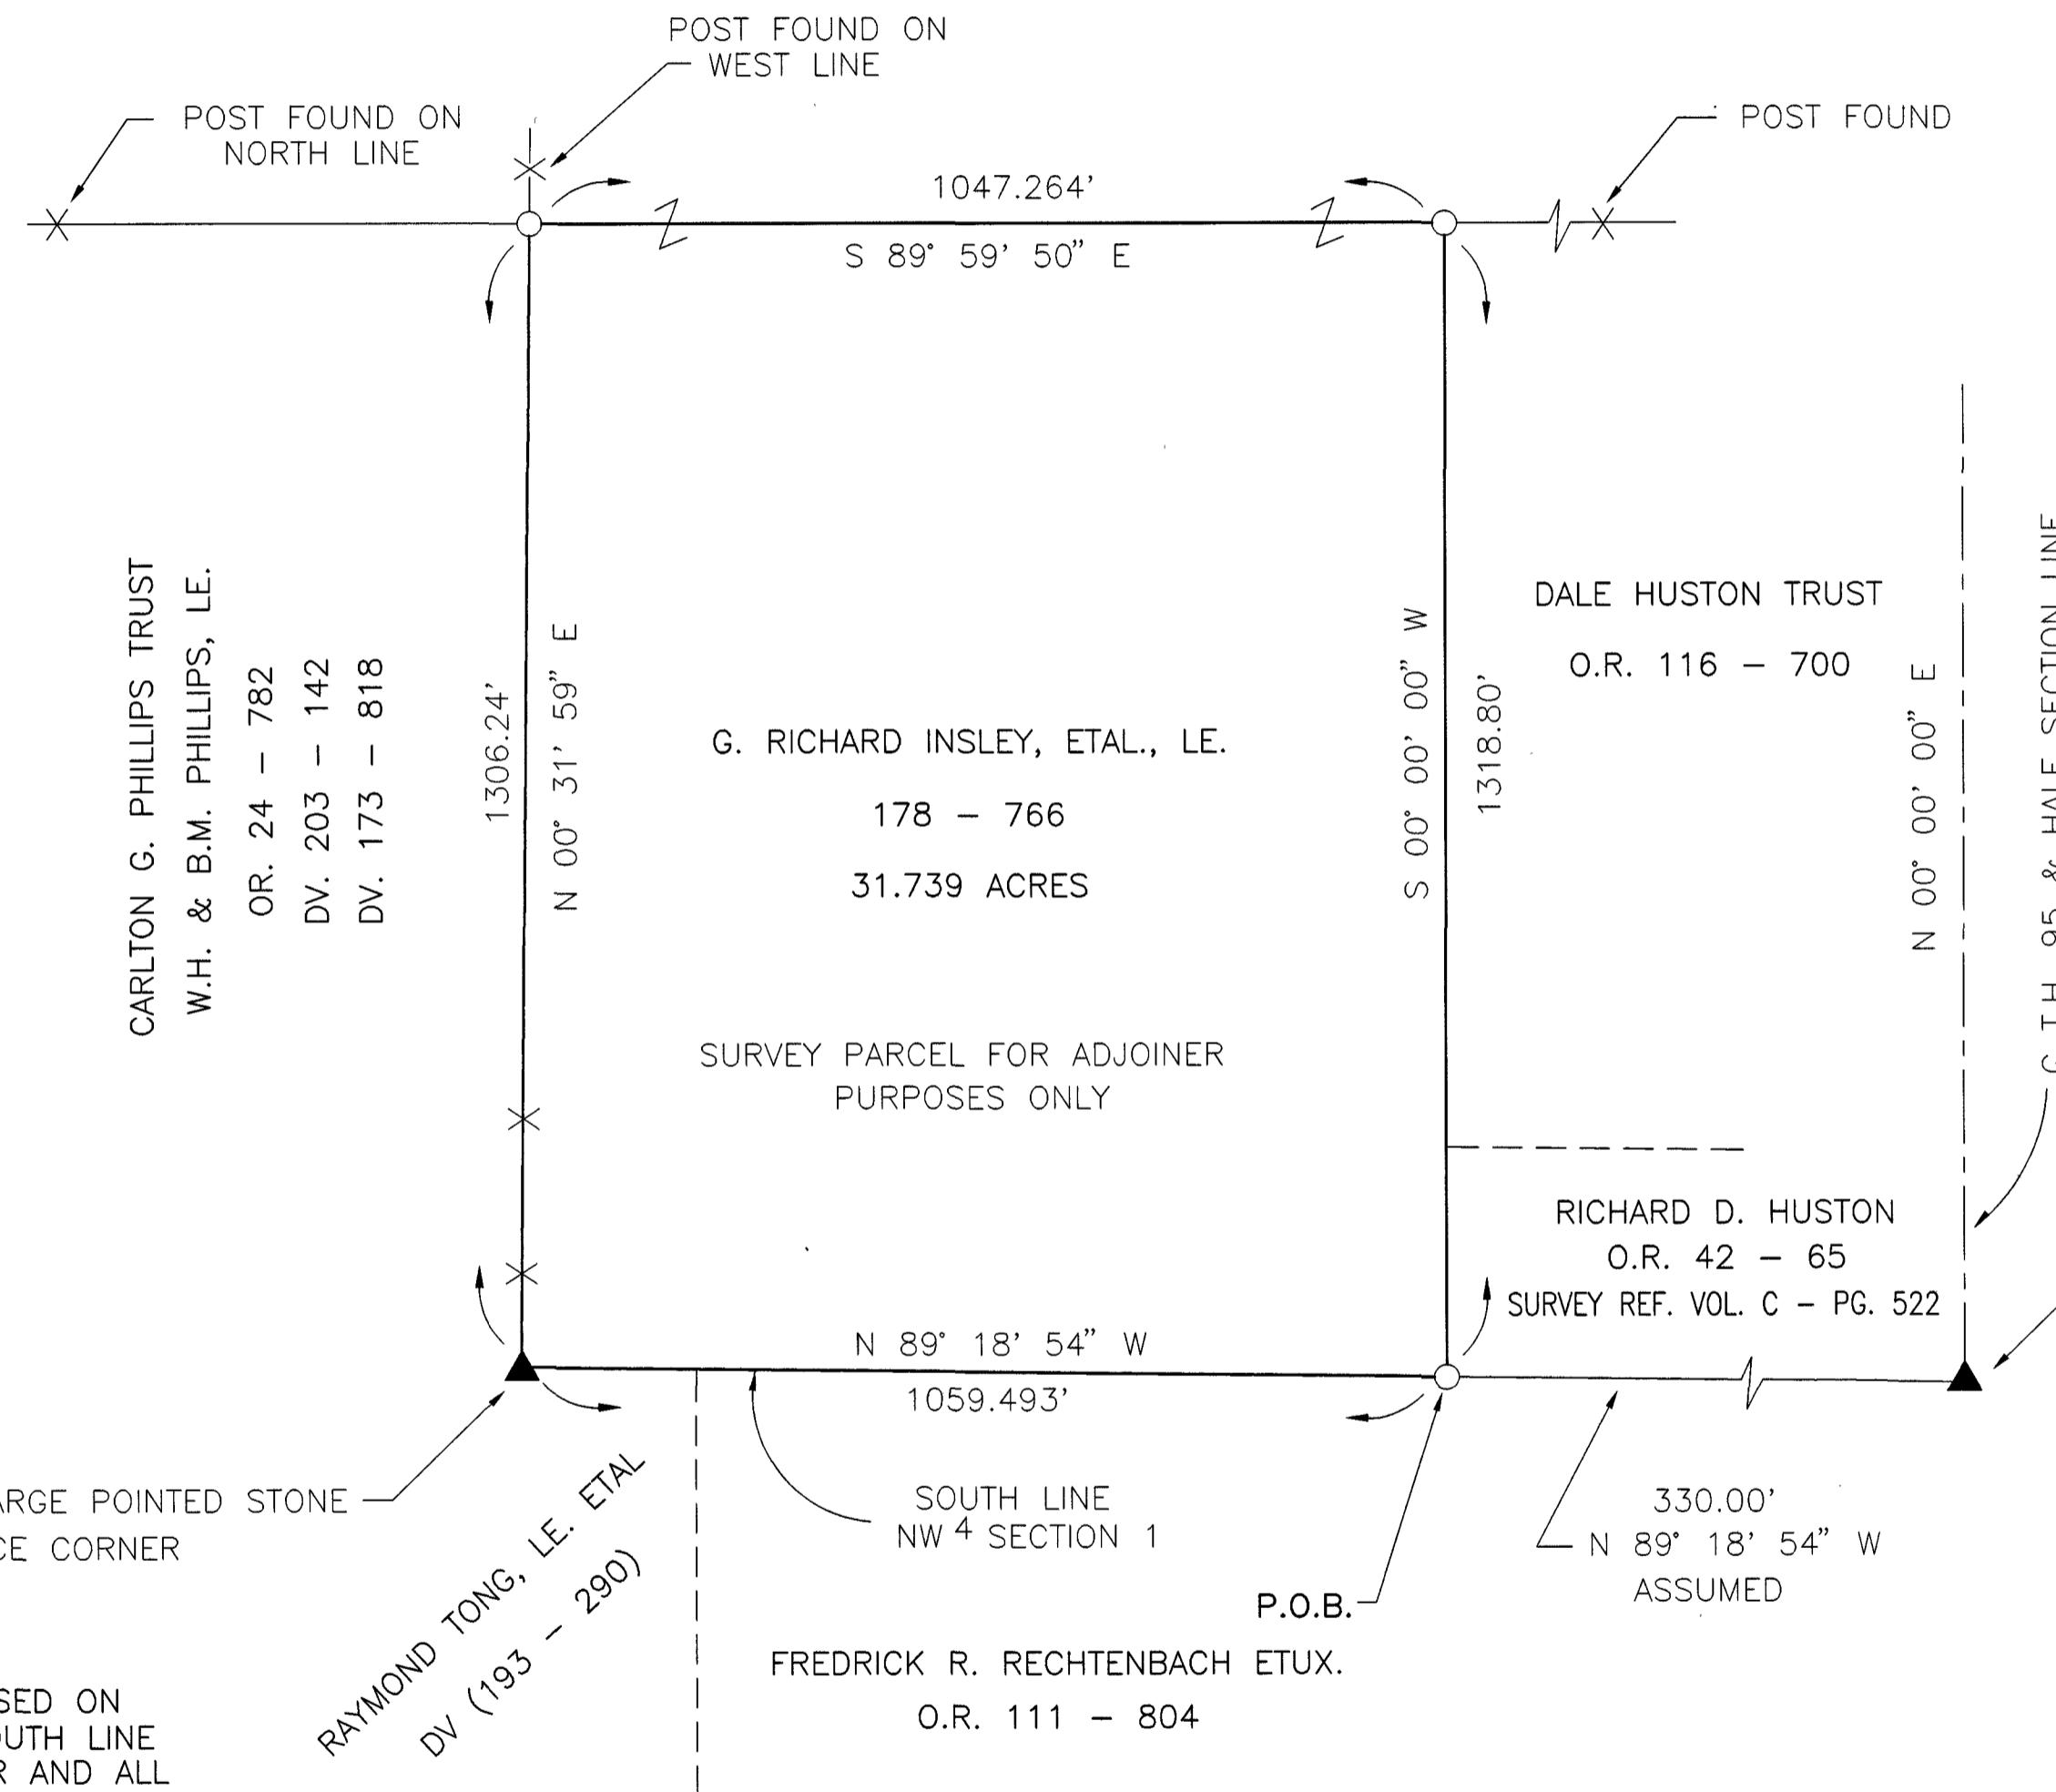

I HEREBY CERTIFY THE ABOVE PLAT TO BE TRUE
AND CORRECT ACCORDING TO A SURVEY.
MADE IN JANUARY 13, 2004
BY *Jerry B. Weininger*
JERRY B. WEININGER
OHIO REGISTERED SURVEYOR NO. 5647

PT. NW 1/4 SEC. 1 T. 1 S, R 12 E.
TWP. RIDGE COUNTY: WYANDOT OHIO

SURVEY FOR:	DALE HUSTON
JERRY B: WEININGER, REGISTERED SURVEYOR 6569 C-2 MCCUTCHENVILLE, OHIO 44844	
DATE: JANUARY 13, 2004	SCALE: 1' = 200'