



LEGEND

- FOUND IRON PIPE
- SET IRON PIN
- ⊗ FND. 1/2" Ø HEAD METAL NAIL
- 1/2" Ø PERSONALIZED IRON PIPE SET
- ⊙ FOUND RAILROAD SPIKE
- ⊗ MADE DRILL HOLE IN CONCRETE
- ▲ FOUND STONE & MONUMENT BOX

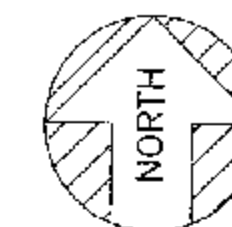

ASSUMED

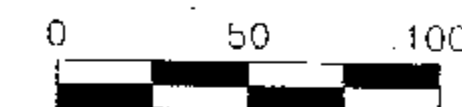


SCALE: 1 INCH = 50 FEET

DEED REF.: VOL. 141, PG. 401

SURVEY REF. VOL. 7, PG. 137

VOL. 5, PG. 16

REF. COUNTY ENGINEER'S CORNER STONE BOOK

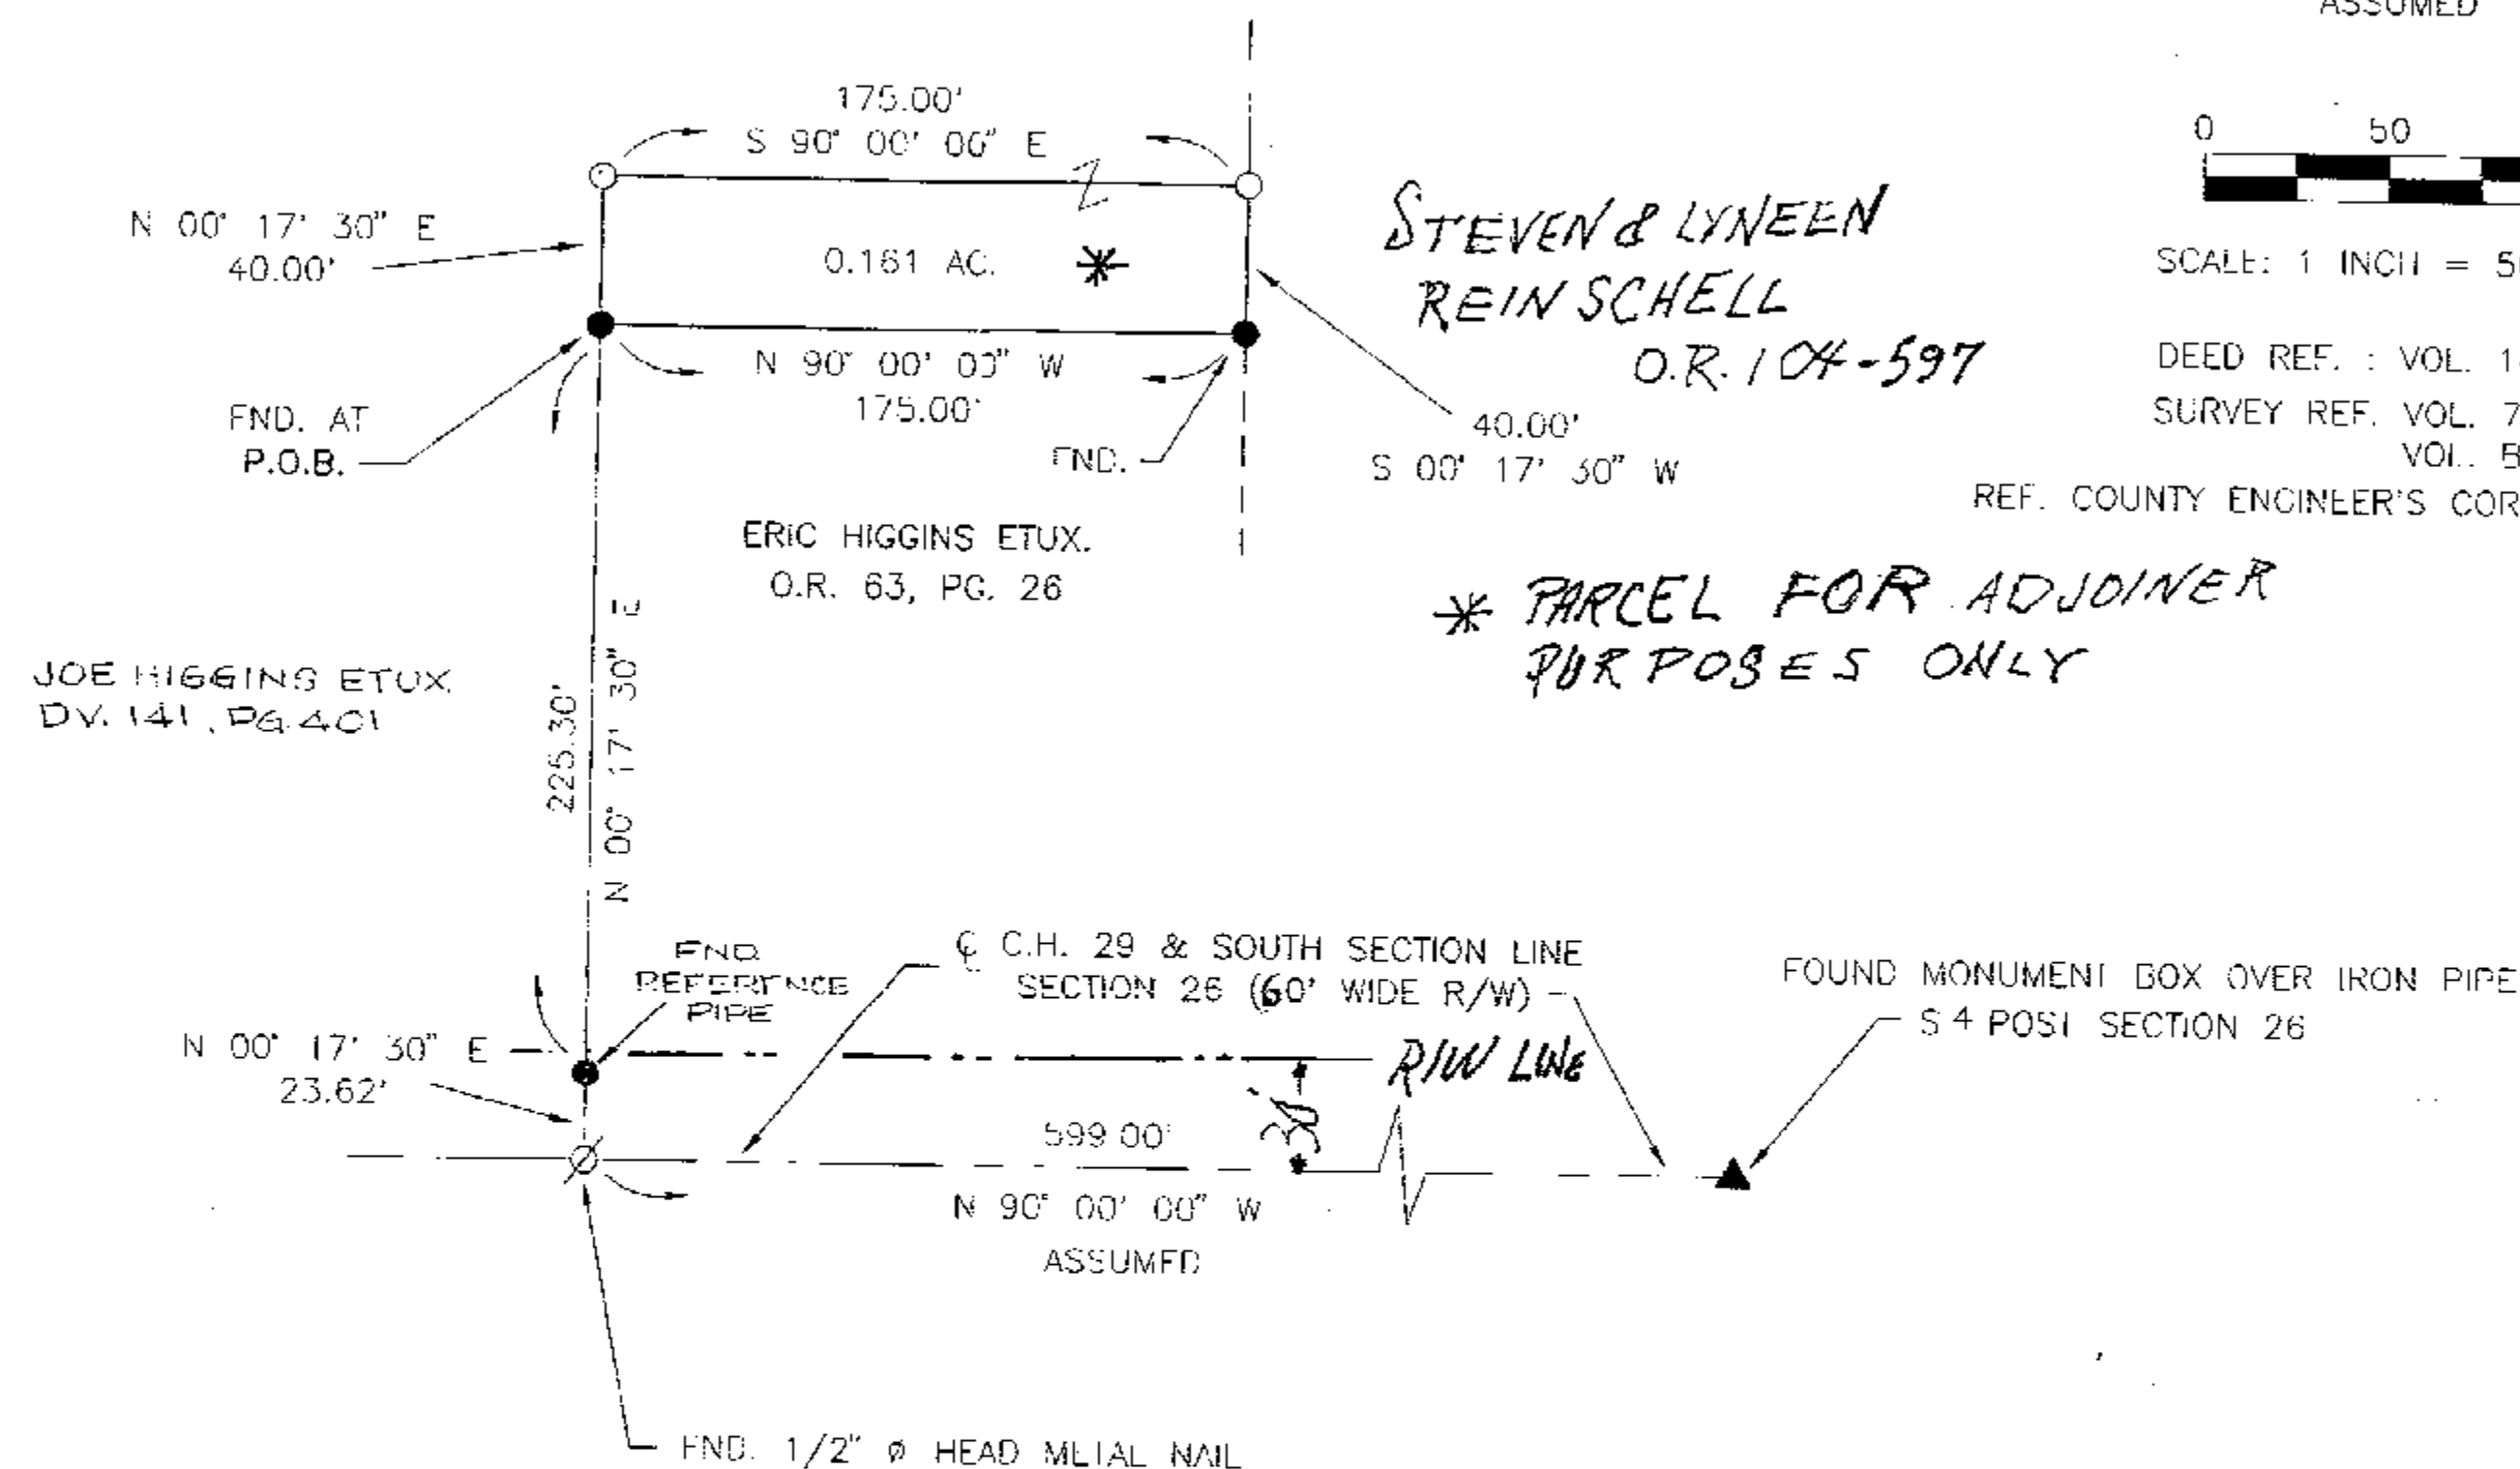

THE BASIS OF BEARING IS BASED ON ASSUMED CENTERLINE BEARING OF TOWNSHIP HIGHWAY 29 AND SOUTH SECTION LINE AND ALL OTHER BEARINGS ARE FROM ANGLES AND DISTANCES MEASURED IN THE FIELD.

ALL REGIONAL PLANNING REQUIREMENTS HAVE BEEN APPROVED FOR THIS SURVEY APPLICATION # (N/A) Adj. owner Only

SURVEY NUMBER: 04-30
VOLUME: C PAGE: 779
DATE FILED: 03-23-04
PARCEL #: 09-2230-0000



I HEREBY CERTIFY THE ABOVE PLAT TO BE TRUE AND CORRECT ACCORDING TO A SURVEY.

MAD IN MARCH 3, 2004
OHIO REGISTERED SURVEYOR NO. 5647
BY Jerry B. Weininger
JERRY B. WEININGER

PT. SW 1/4 SEC. 26 T. 1 S. R 13 E.
TWP. CRAWFORD COUNTY: WYANDOT OHIO

SURVEY FOR:	ERIC HIGGINS
JERRY B. WEININGER, REGISTERED SURVEYOR 6569 C-2 MCCUTCHENVILLE, OHIO 44844	
DATE: <u>MARCH 3, 2004</u>	SCALE: <u>1" = 50'</u>