



LEGEND

- FOUND IRON PIPE
- SET IRON PIN
- ⊗ SET 1/2" Ø HEAD METAL NAIL
- 1/2" Ø PERSONALIZED IRON PIPE SET
- FOUND RAILROAD SPIKE
- ⊗ MADE DRILL HOLE IN CONCRETE
- ▲ FOUND STONE & MONUMENT BOX

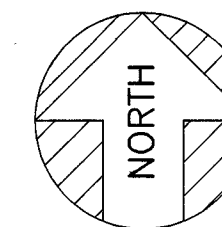


ASSUMED

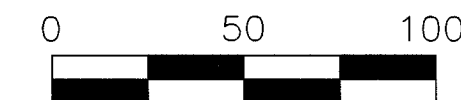

SCALE: 1 INCH = 50 FEET


O.R. REF. : VOL. 96, PG. 1070
REF. SURVEY VOL. 5, PG. 30
REF. STONE BOOK OF WYANDOT CO. ENGINEER
ALL IN # 29 - 1435 - 0000

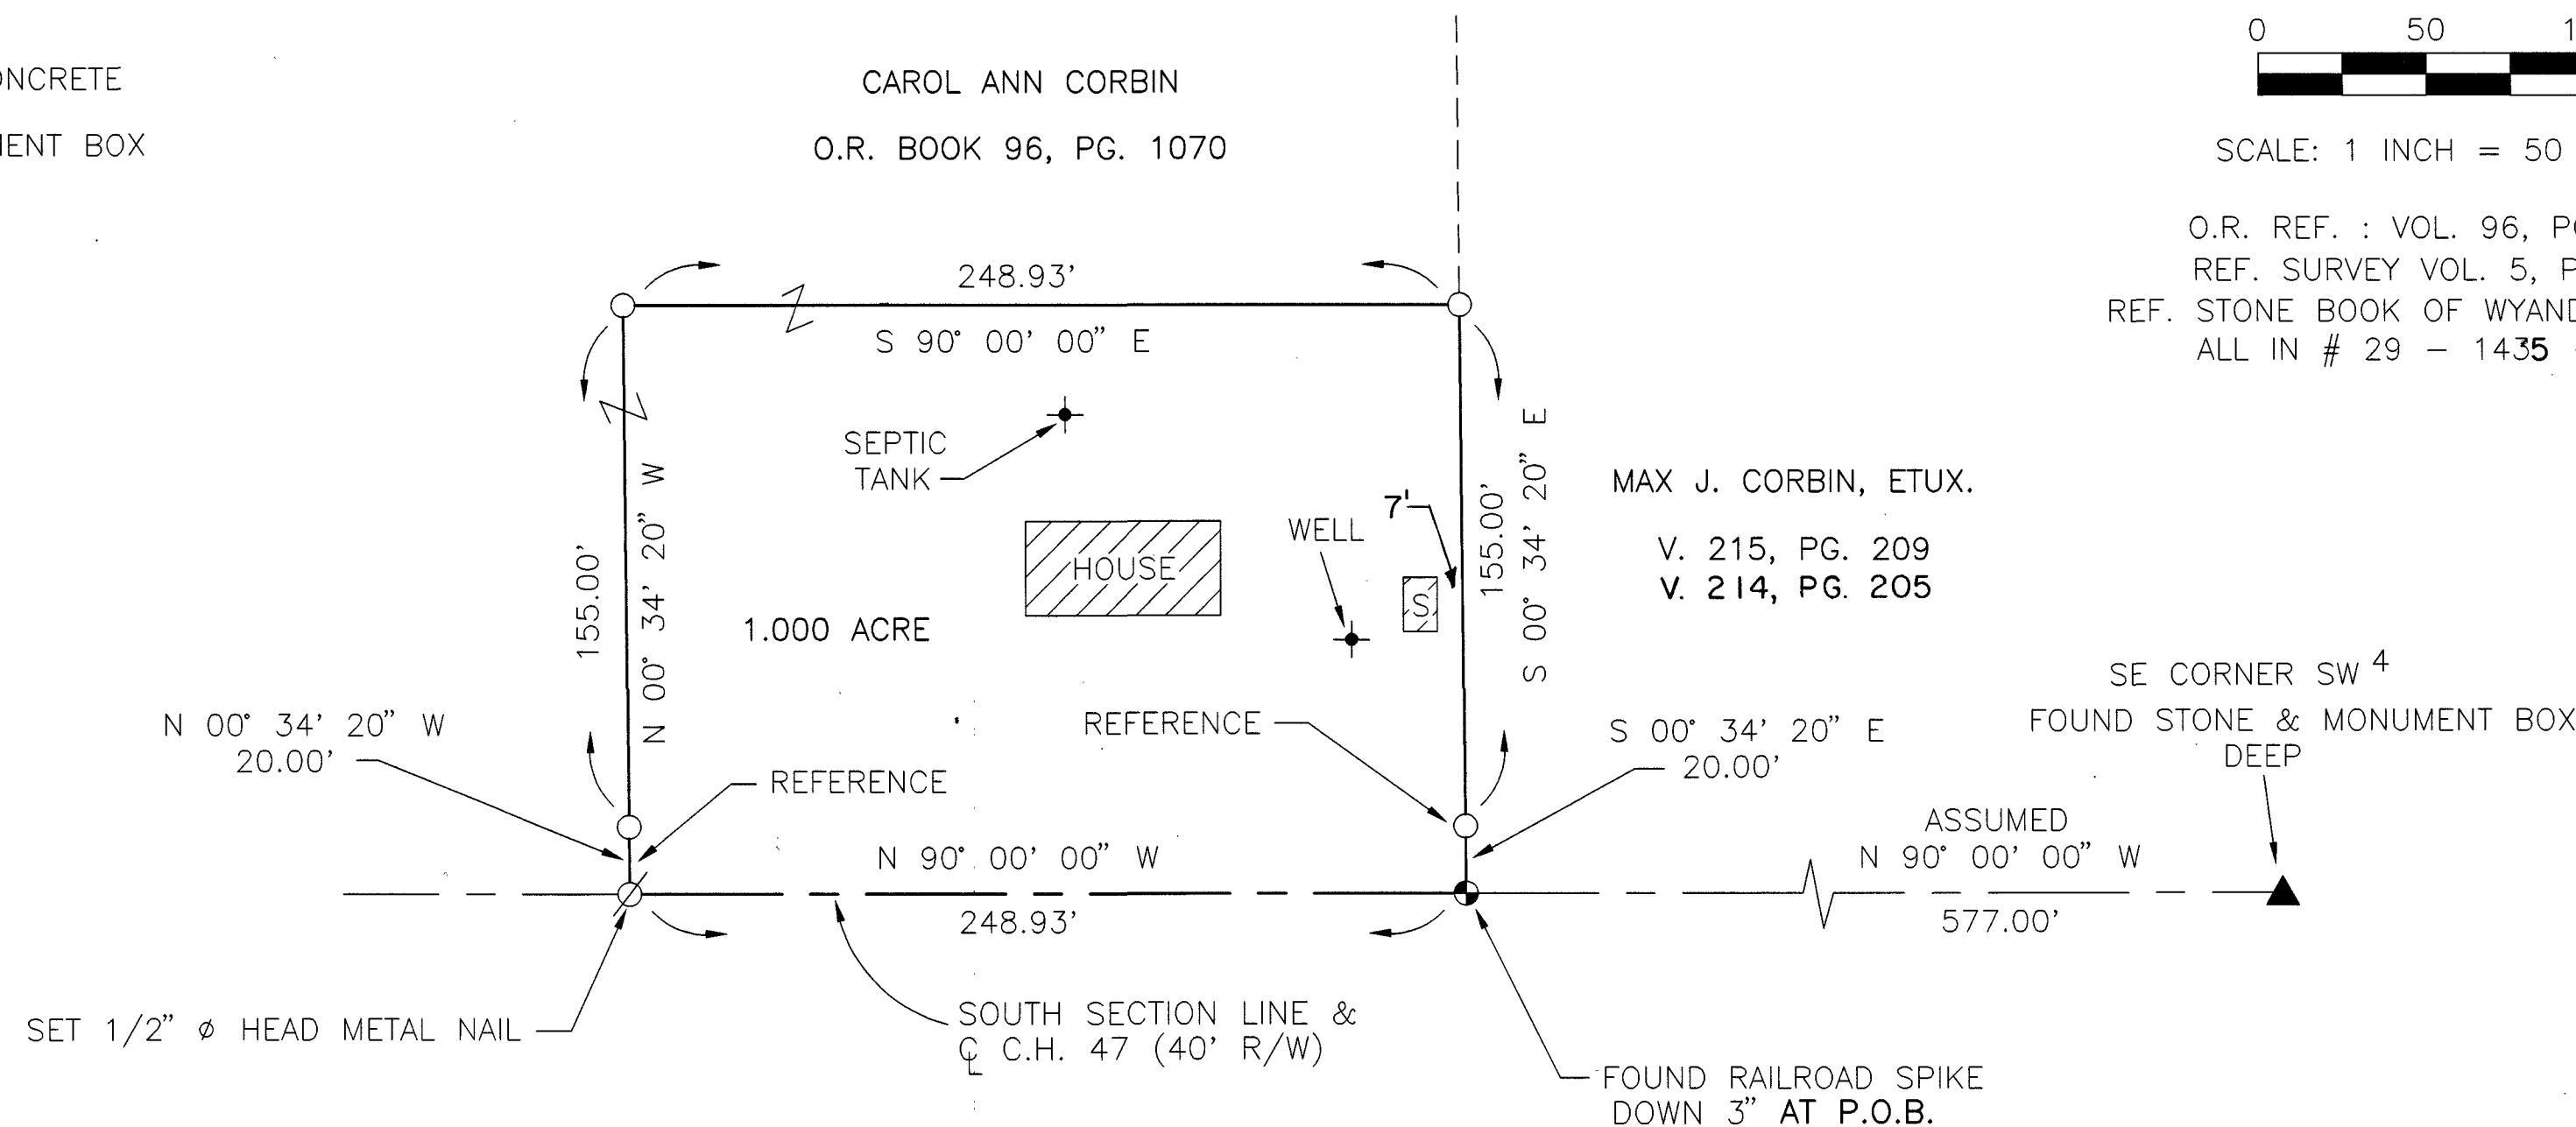

THE BASIS OF BEARING IS BASED
ON ASSUMED CENTERLINE BEARING OF
COUNTY HIGHWAY 47 AND SOUTH SECTION
LINE AND ALL OTHER BEARINGS ARE FROM
ANGLES AND DISTANCES MEASURED IN THE
FIELD.

ALL REGIONAL PLANNING
REQUIREMENTS HAVE BEEN
APPROVED FOR THIS SURVEY
APPLICATION # 04-25

SURVEY NUMBER: 04-32
VOLUME: C PAGE: 781
DATE FILED: 03-24-04
PARCEL #: 29-1435-0000

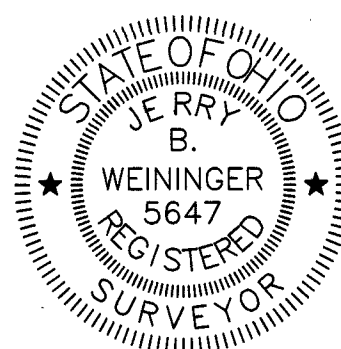

I HEREBY CERTIFY THE ABOVE PLAT TO BE TRUE
AND CORRECT ACCORDING TO A SURVEY.

MADE IN MARCH 8, 2004
OHIO REGISTERED SURVEYOR NO. 5647
BY Jerry B. Weininger
JERRY B. WEININGER

PT. SW ⁴ SEC. 14 T. 2 S, R 12 E.
TWP. RICHLAND COUNTY : WYANDOT OHIO

SURVEY FOR: JOHN CORBIN

JERRY B. WEININGER, REGISTERED SURVEYOR
6569 C-2 MCCUTCHENVILLE, OHIO 44844

DATE: MARCH 8, 2004 SCALE: 1' = 50'