


SURVEY NUMBER: 04-37
VOLUME: X C PAGE: 786
DATE FILED: 04-05-04
PARCEL #: "Alley Vacation"

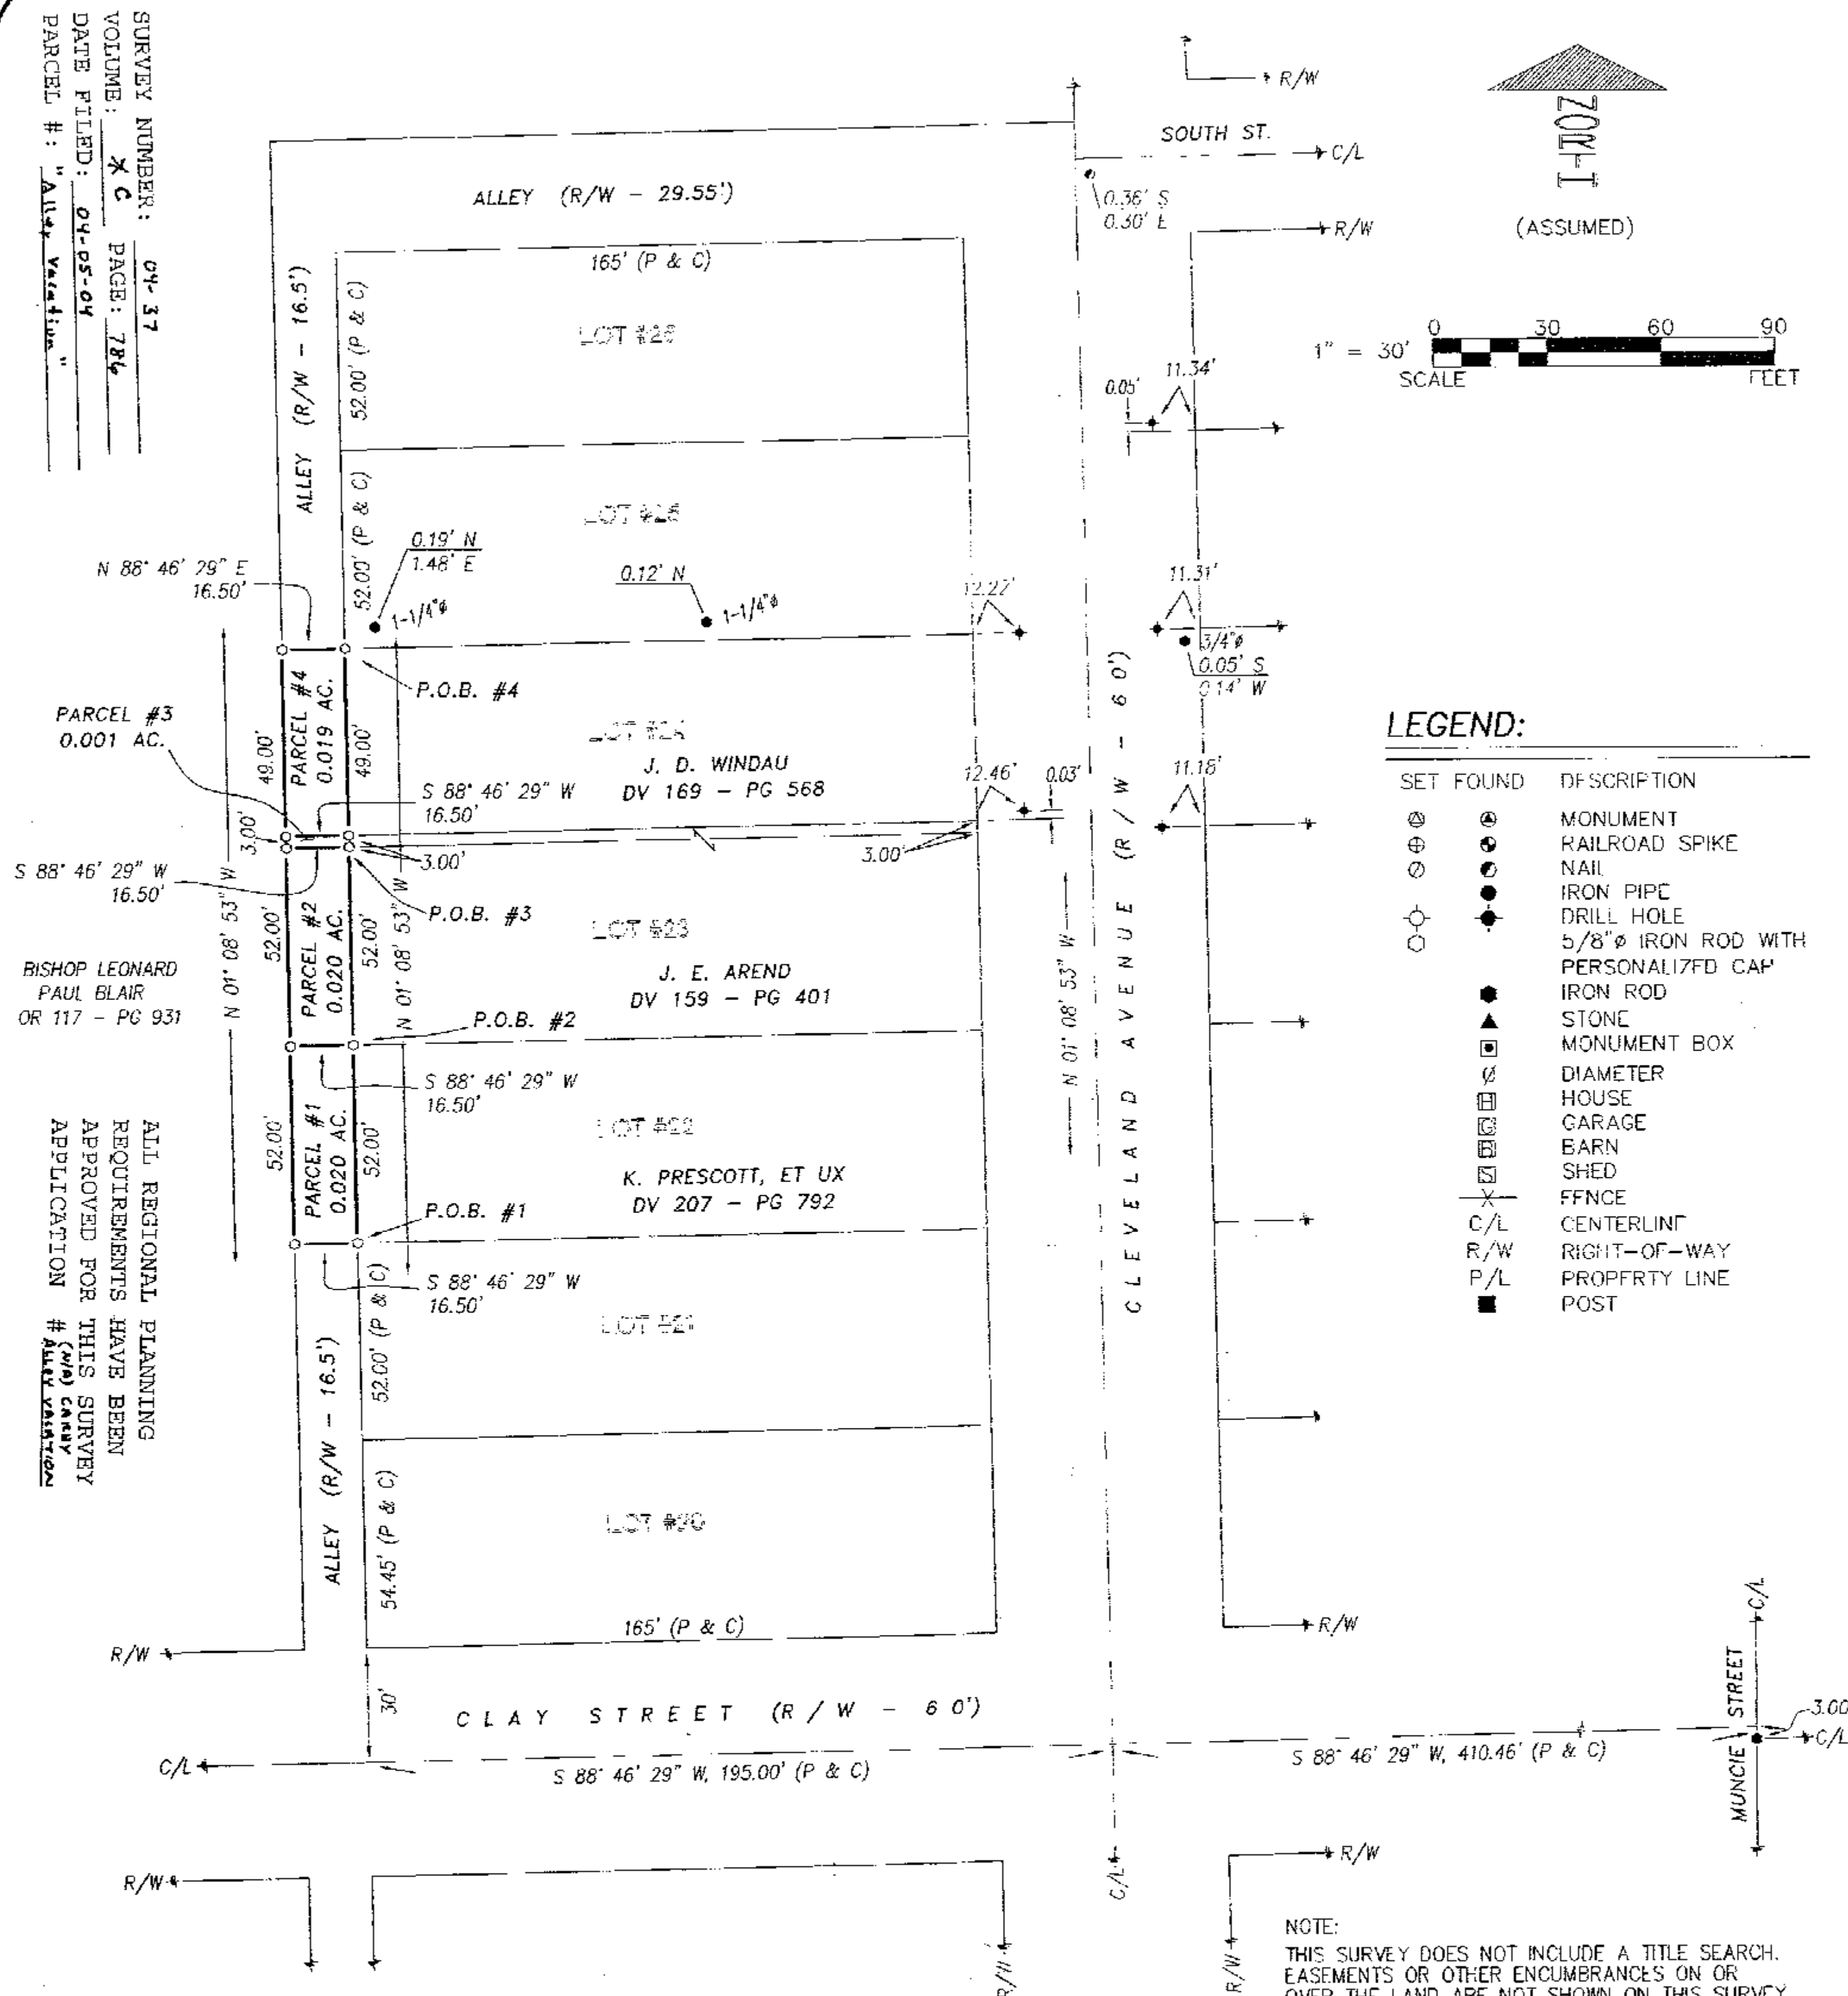

ALL REGIONAL PLANNING
REQUIREMENTS HAVE BEEN
APPROVED FOR THIS SURVEY
APPLICATION # ALLEY VACATION

REFERENCES:

- DEED VOLUMES AND PAGES AS SHOWN.
- CABINET A, SLIDE 322, RECORDER'S OFFICE.
- CABINET A, SLIDE 300, RECORDER'S OFFICE.



VICTOR B. KOEHLER, P.S. NO. 7457
DATE 03-29-04

DRAWN:	CHECKED:	REVISIONS:
DAL	VBK	03-29-04
03-15-04	03-16-04	PARCEL #3

ALLEY VACATION PLAT
BEING PARCELS OF LAND SITUATED IN PART OF
CAREY HEIGHTS ADDITION TO THE VILLAGE
OF CAREY, WYANDOT COUNTY, OHIO.

KOEHLER SURVEYING, INC.
P. O. BOX 28
UPPER SANDUSKY, OHIO 43351
419-294-5388