


- DEED VOLUMES AND PAGES AS SHOWN.
- WYANDOT COUNTY CORNERSTONE RECORDS.
- WYANDOT COUNTY ROAD RECORDS.
- SURVEY VOLUME 2, PAGE 118.
- SURVEY VOLUME 2, PAGE 5.
- SURVEY VOLUME 2, PAGE 65.
- SURVEY VOLUME B, PAGE 70.
- SURVEY VOLUME 3, PAGE 304.
- SURVEY VOLUME 6, PAGE 77.
- ORIGINAL U. S. GOVERNMENT FIELD NOTES.

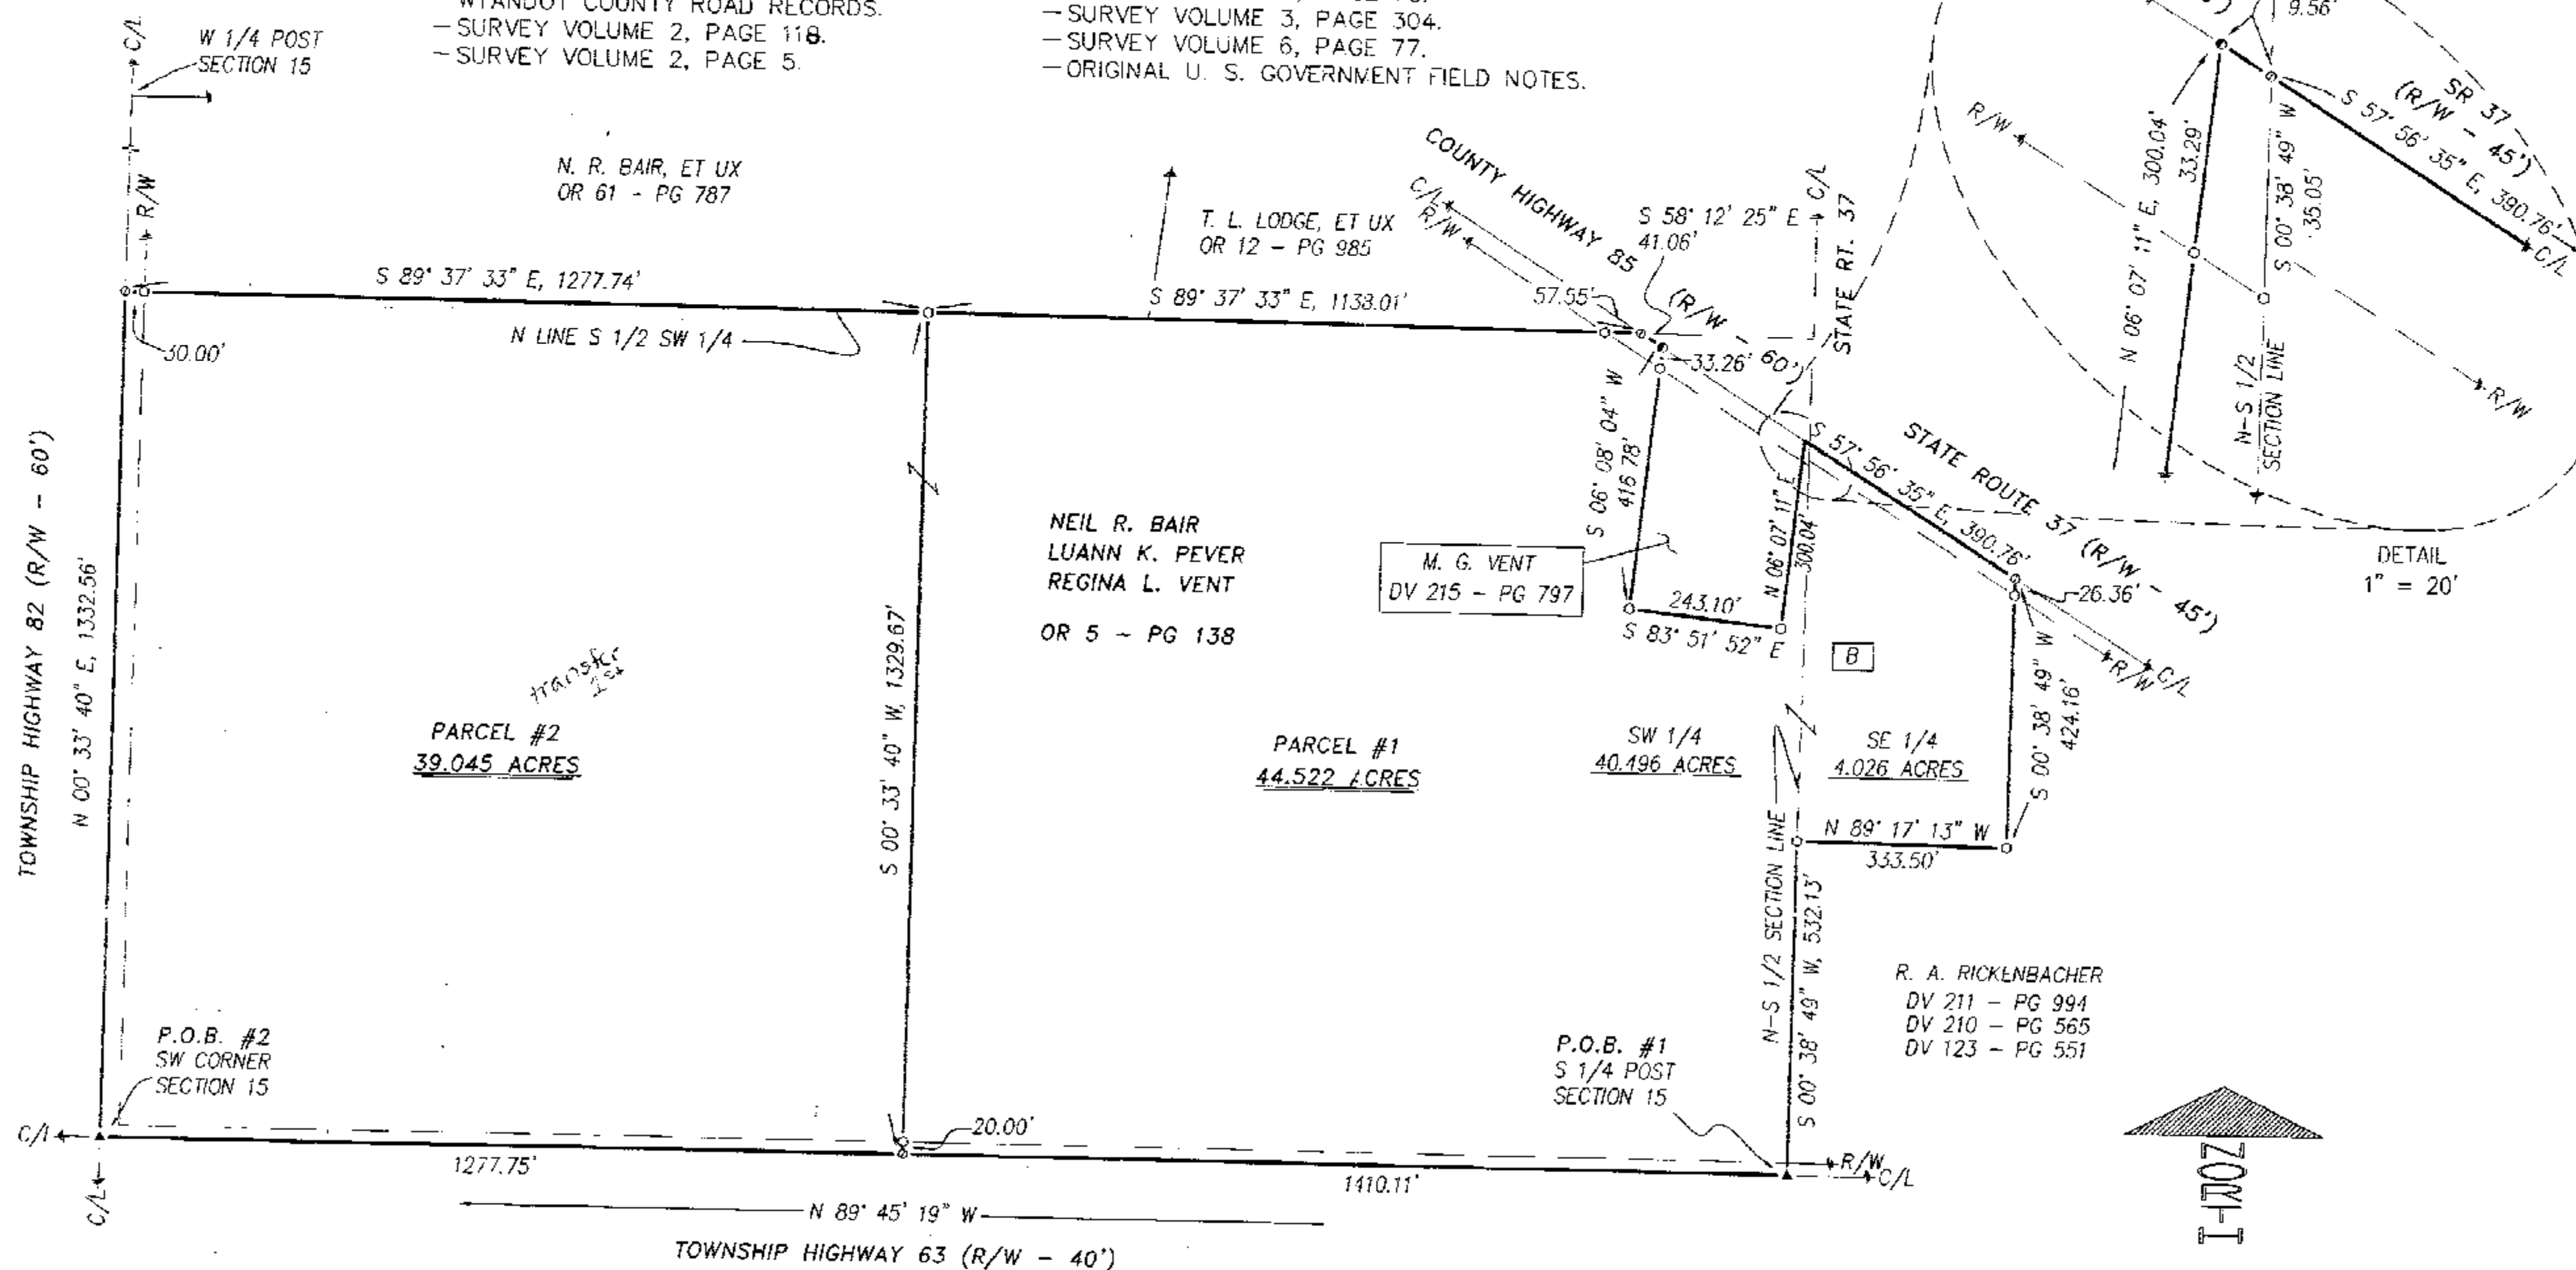

SURVEY NUMBER: 04.50
VOLUME: C PAGE: 795
DATE FILED: 05-04-04
PARCEL #: 18-1435-0000

SET	FOUND	DESCRIPTION
		MONUMENT
		RAILROAD SPIKE
		NAIL
		IRON PIPE
		5/8"Ø IRON ROD WITH PERSONALIZED CAP
		IRON ROD
		STONE
		MONUMENT BOX
		DIAMETER
		HOUSE
		GARAGE
		BARN
C/L		CENTERLINE
R/W		RIGHT-OF-WAY
P/L		PROPERTY LINE

1" = 200'



SCALE FEET

NOTE: THIS SURVEY DOES NOT INCLUDE A TITLE SEARCH.
EASEMENTS OR OTHER ENCUMBRANCES ON OR
OVER THE LAND ARE NOT SHOWN ON THIS SURVEY.
ANY BUILDINGS OR OTHER STRUCTURES NOT TO SCALE.
I HEREBY DECLARE THAT I HAVE SURVEYED THE ABOVE
DESCRIBED PROPERTY DURING APRIL, 2004.
THIS SURVEY IS SUBJECT TO ALL LEGAL HIGHWAYS,
EASEMENTS, RESTRICTIONS, LEASES OF RECORD
AND OF RECORDS IN RESPECTIVE UTILITY OFFICES.
THE BEARINGS REFERRED TO HEREON ARE BASED
ON AN ASSUMED MERIDIAN AND ARE ONLY FOR
THE PURPOSE OF ANGULAR MEASUREMENT.



VICTOR B. KOEHLER
VICTOR B. KOEHLER, P.S. NO. 7457

04:26:04
DATE

ALL REGIONAL PLANNING
REQUIREMENTS HAVE BEEN
APPROVED FOR THIS SURVEY
APPLICATION # *1000170 05-29*

SURVEY FOR: NEIL BAIR, ET AL

BEING A PARCEL OF LAND SITUATED IN PART OF
THE SW AND SE QUARTERS OF SECTION 15, T-3-S, R-12-E,
JACKSON TOWNSHIP, WYANDOT COUNTY, OHIO.

KOEHLER SURVEYING, INC.

P. O. BOX 28 UPPER SANDUSKY, OHIO 43351
419-294-5388

DRAWN:	CHECKED:	REVISIONS:
--------	----------	------------

DRAWN:	CHECKED:
DAL	VBK
04-23-04	04-24-04

1	
04016-	