


SURVEY NUMBER: (04-52)
VOLUME: C PAGE: 797
DATE FILED: 05-11-04
PARCEL #: 12-0385-0000, 12-0385-0100

A. M. YOUNG, ET AL
OR 20 - PG 436

M. P. KALMBACH, ET UX
DV 196 - PG 471
DV 173 - PG 792

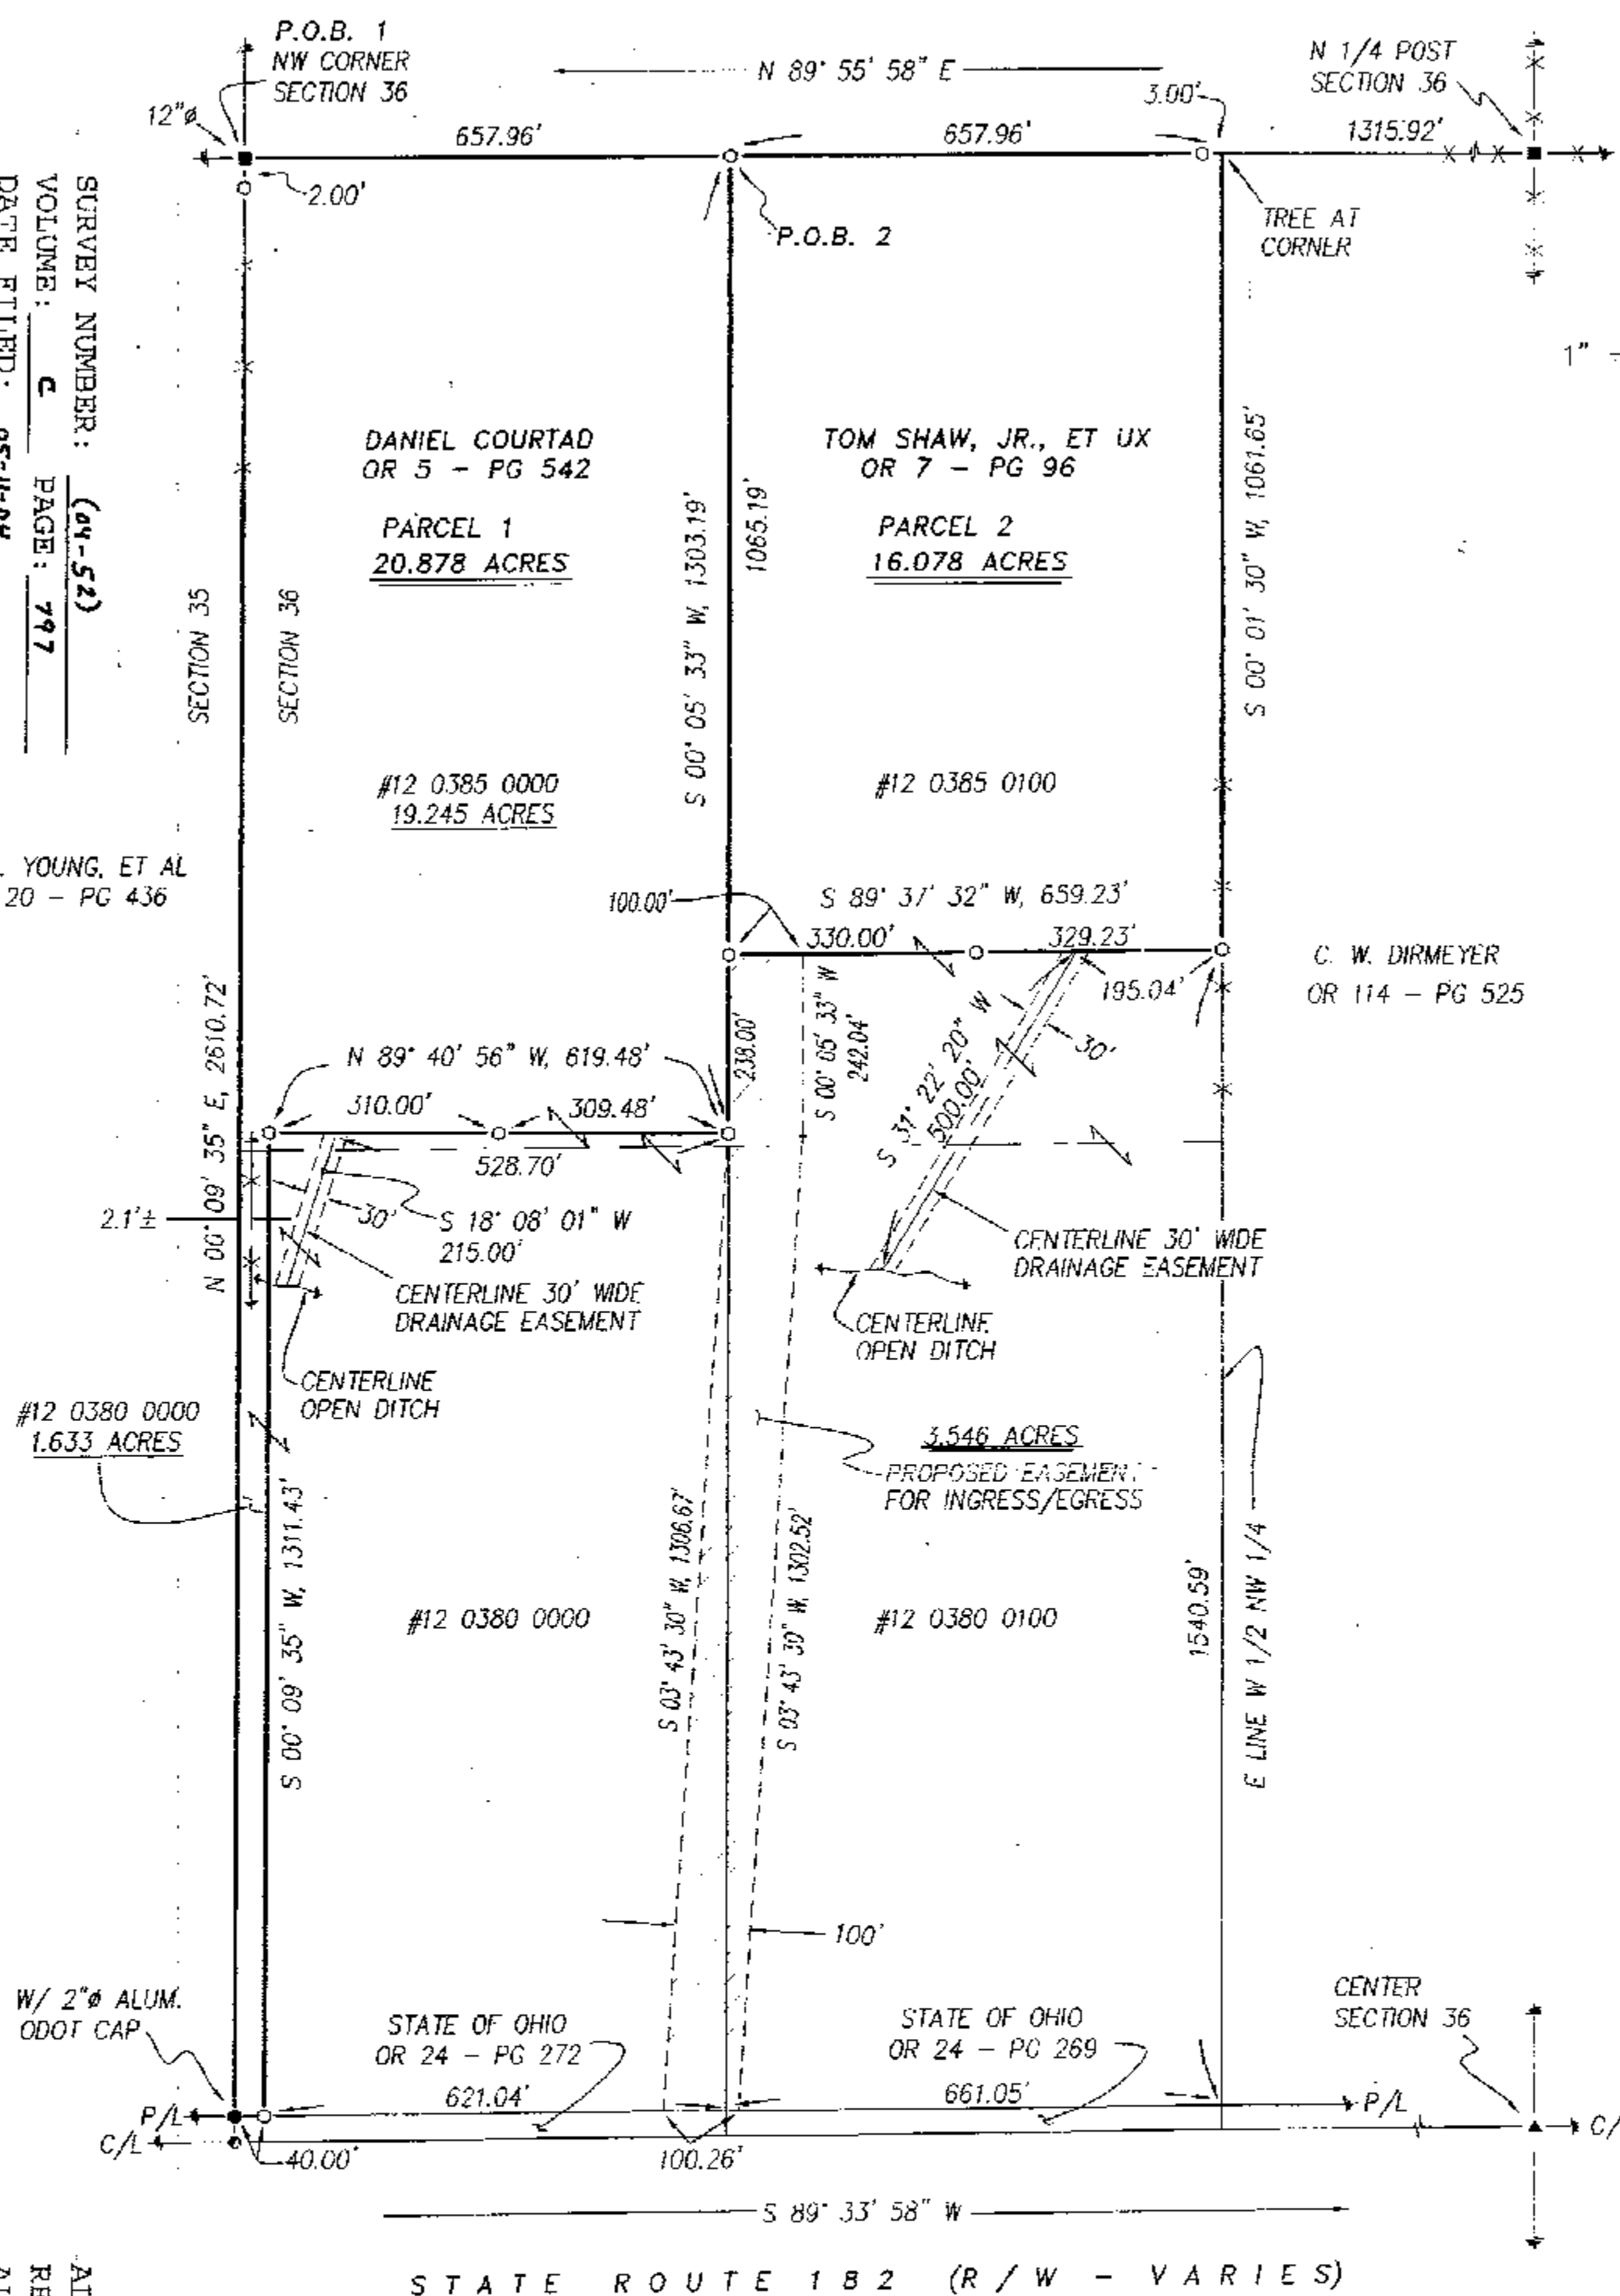

LEGEND:

SET FOUND	DESCRIPTION
⊙	MONUMENT
⊕	RAILROAD SPIKE
⊗	NAIL
⊙	IRON PIPE
⊙	DRILL HOLE
⊙	5/8" IRON ROD WITH PERSONALIZED CAP
⊙	IRON ROD
⬢	STONE
⬢	MONUMENT BOX
⬢	DIAMETER
⬢	HOUSE
⬢	GARAGE
⬢	BARN
⬢	SHED
⬢	FENCE
C/L	CENTERLINE
R/W	RIGHT-OF-WAY
P/L	PROPERTY LINE
■	POST

NOTE: THIS SURVEY DOES NOT INCLUDE A TITLE SEARCH. EASEMENTS OR OTHER ENCUMBRANCES ON OR OVER THE LAND ARE NOT SHOWN ON THIS SURVEY. ANY BUILDINGS OR OTHER STRUCTURES NOT TO SCALE. I HEREBY DECLARE THAT I HAVE SURVEYED THE ABOVE DESCRIBED PROPERTY DURING APRIL, 2004. THIS SURVEY IS SUBJECT TO ALL LEGAL HIGHWAYS, EASEMENTS, RESTRICTIONS, LEASES OF RECORD AND OF RECORDS IN RESPECTIVE UTILITY OFFICES. THE BEARINGS REFERRED TO HEREON ARE BASED ON AN ASSUMED MERIDIAN AND ARE ONLY FOR THE PURPOSE OF ANGULAR MEASUREMENT.



VICTOR B. KOEHLER, P.S. NO. 7457
DATE 05/06/04

REFERENCES:

- DEED VOLUMES AND PAGES AS SHOWN.
- WYANDOT COUNTY CORNERSTONE RECORDS.
- WYANDOT COUNTY ROAD RECORDS.
- SURVEY VOLUME 5, PAGE 186.
- ORIGINAL U. S. GOVERNMENT FIELD NOTES.

ALL REGIONAL PLANNING REQUIREMENTS HAVE BEEN APPROVED FOR THIS SURVEY APPLICATION # (04-31)

DRAWN:	CHECKED:	REVISIONS:
DAL	VBK	
04-29-04	05-01-04	

SURVEY FOR: TOM SHAW

BEING TWO PARCELS OF LAND SITUATED IN PART OF THE NORTHWEST QUARTER OF SECTION 36, T-2-S, R-14-E, EDEN TOWNSHIP, WYANDOT COUNTY, OHIO.

KOEHLER SURVEYING, INC.

P. O. BOX 28
UPPER SANDUSKY, OHIO 43351
419-294-5388